


1 GROUND FLOOR CORRIDOR RCP (BUILDING C)  
ID3.1.1 SCALE= 1:50

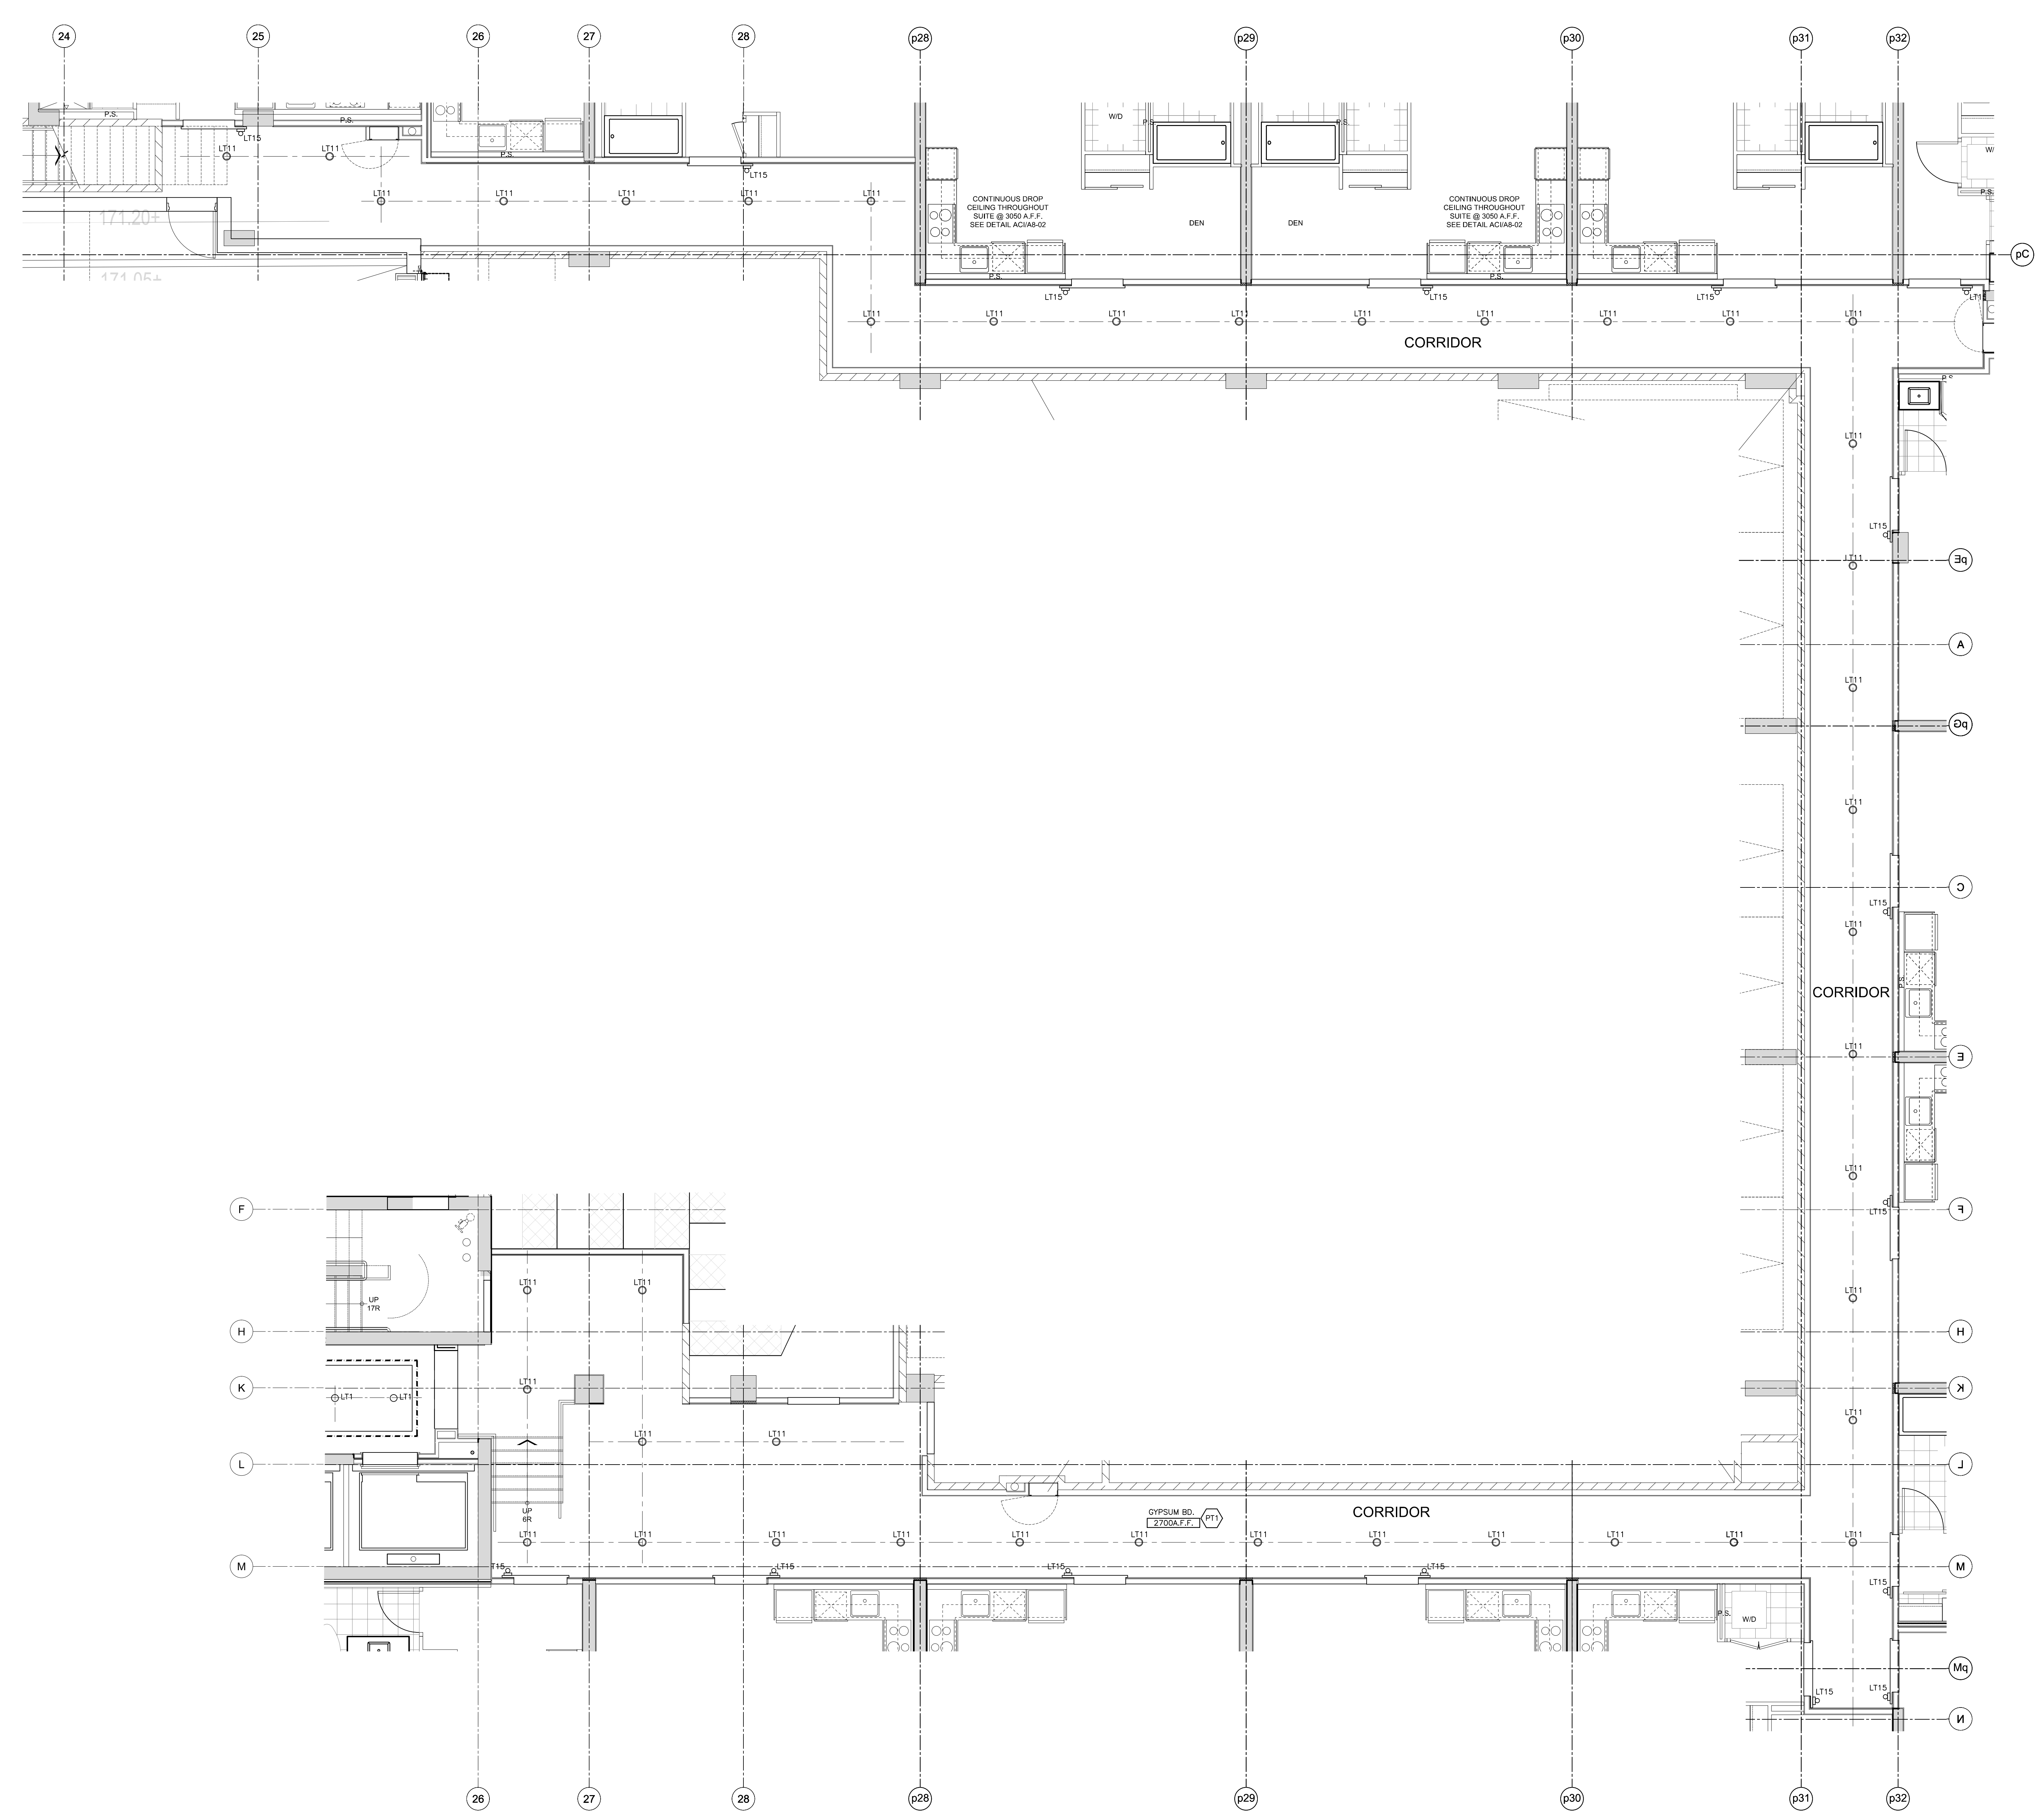

2 GROUND FLOOR CORRIDOR RCP (BUILDING D)  
ID3.1.2 SCALE= 1:50




171 East Liberty Street, Suite 290  
Toronto, ON, Canada, M6K 3P6  
Tel: 416.588.1668  
Fax: 416.588.3393  
www.mungeleung.com  
e-mail: studio@mungeleung.com

Contractor must check and verify all job dimensions, drawings, details and specifications; and report any discrepancies to designer before proceeding with work.

Project  
K&G DEVELOPMENT GROUP  
**TRIDEL**  
ARISTO at AVONSHIRE

120 & 130 HARRISON GARDEN BLVD.  
NORTH YORK, ONTARIO

Scale  
1:50  
Date  
AUGUST 2011  
Drawn by  
Project No.  
10126  
Drawing No.

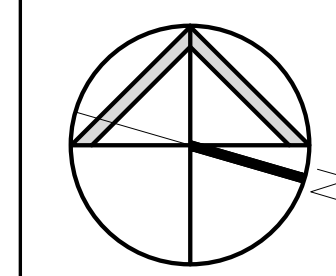

ID3.1.2