


PRIVATE ROAD


BONNYCASTLE STREET

AITKEN PLACE PARK

MERCHANT'S WHARF


- MEP SHAFT LEGEND**
- A 2ND FA AFFORDABLE SECONDARY FRESH AIR SHAFT
 - A BLR-CHL AFFORDABLE BOILER & CHILLER PIPE SHAFT
 - A ELEC AFFORDABLE ELECTRIC CLOSET
 - A HVAC AFFORDABLE HVAC PIPE SHAFT
 - A MN FA AFFORDABLE MAIN FRESH AIR SHAFT
 - A MN P AFFORDABLE MAIN PIPE SHAFT
 - A TR RM AFFORDABLE TRASH ROOM
 - C 2ND FA CONDO SECONDARY FRESH AIR SHAFT
 - C 2ND P CONDO SECONDARY PIPE SHAFT
 - C AMN FA CONDO AMENITY FRESH AIR SHAFT
 - C BLR-CHL CONDO BOILER & CHILLER PIPE SHAFT
 - C ELEC CONDO ELECTRIC CLOSET
 - C MN FA CONDO MAIN FRESH AIR SHAFT
 - C MN P CONDO MAIN PIPE SHAFT
 - C TR RM CONDO TRASH ROOM
 - R BLR RETAIL BOILER PIPE SHAFT
 - R CHL RETAIL CHILLER PIPE SHAFT
 - RST EXH RESTAURANT KITCHEN EXHAUST

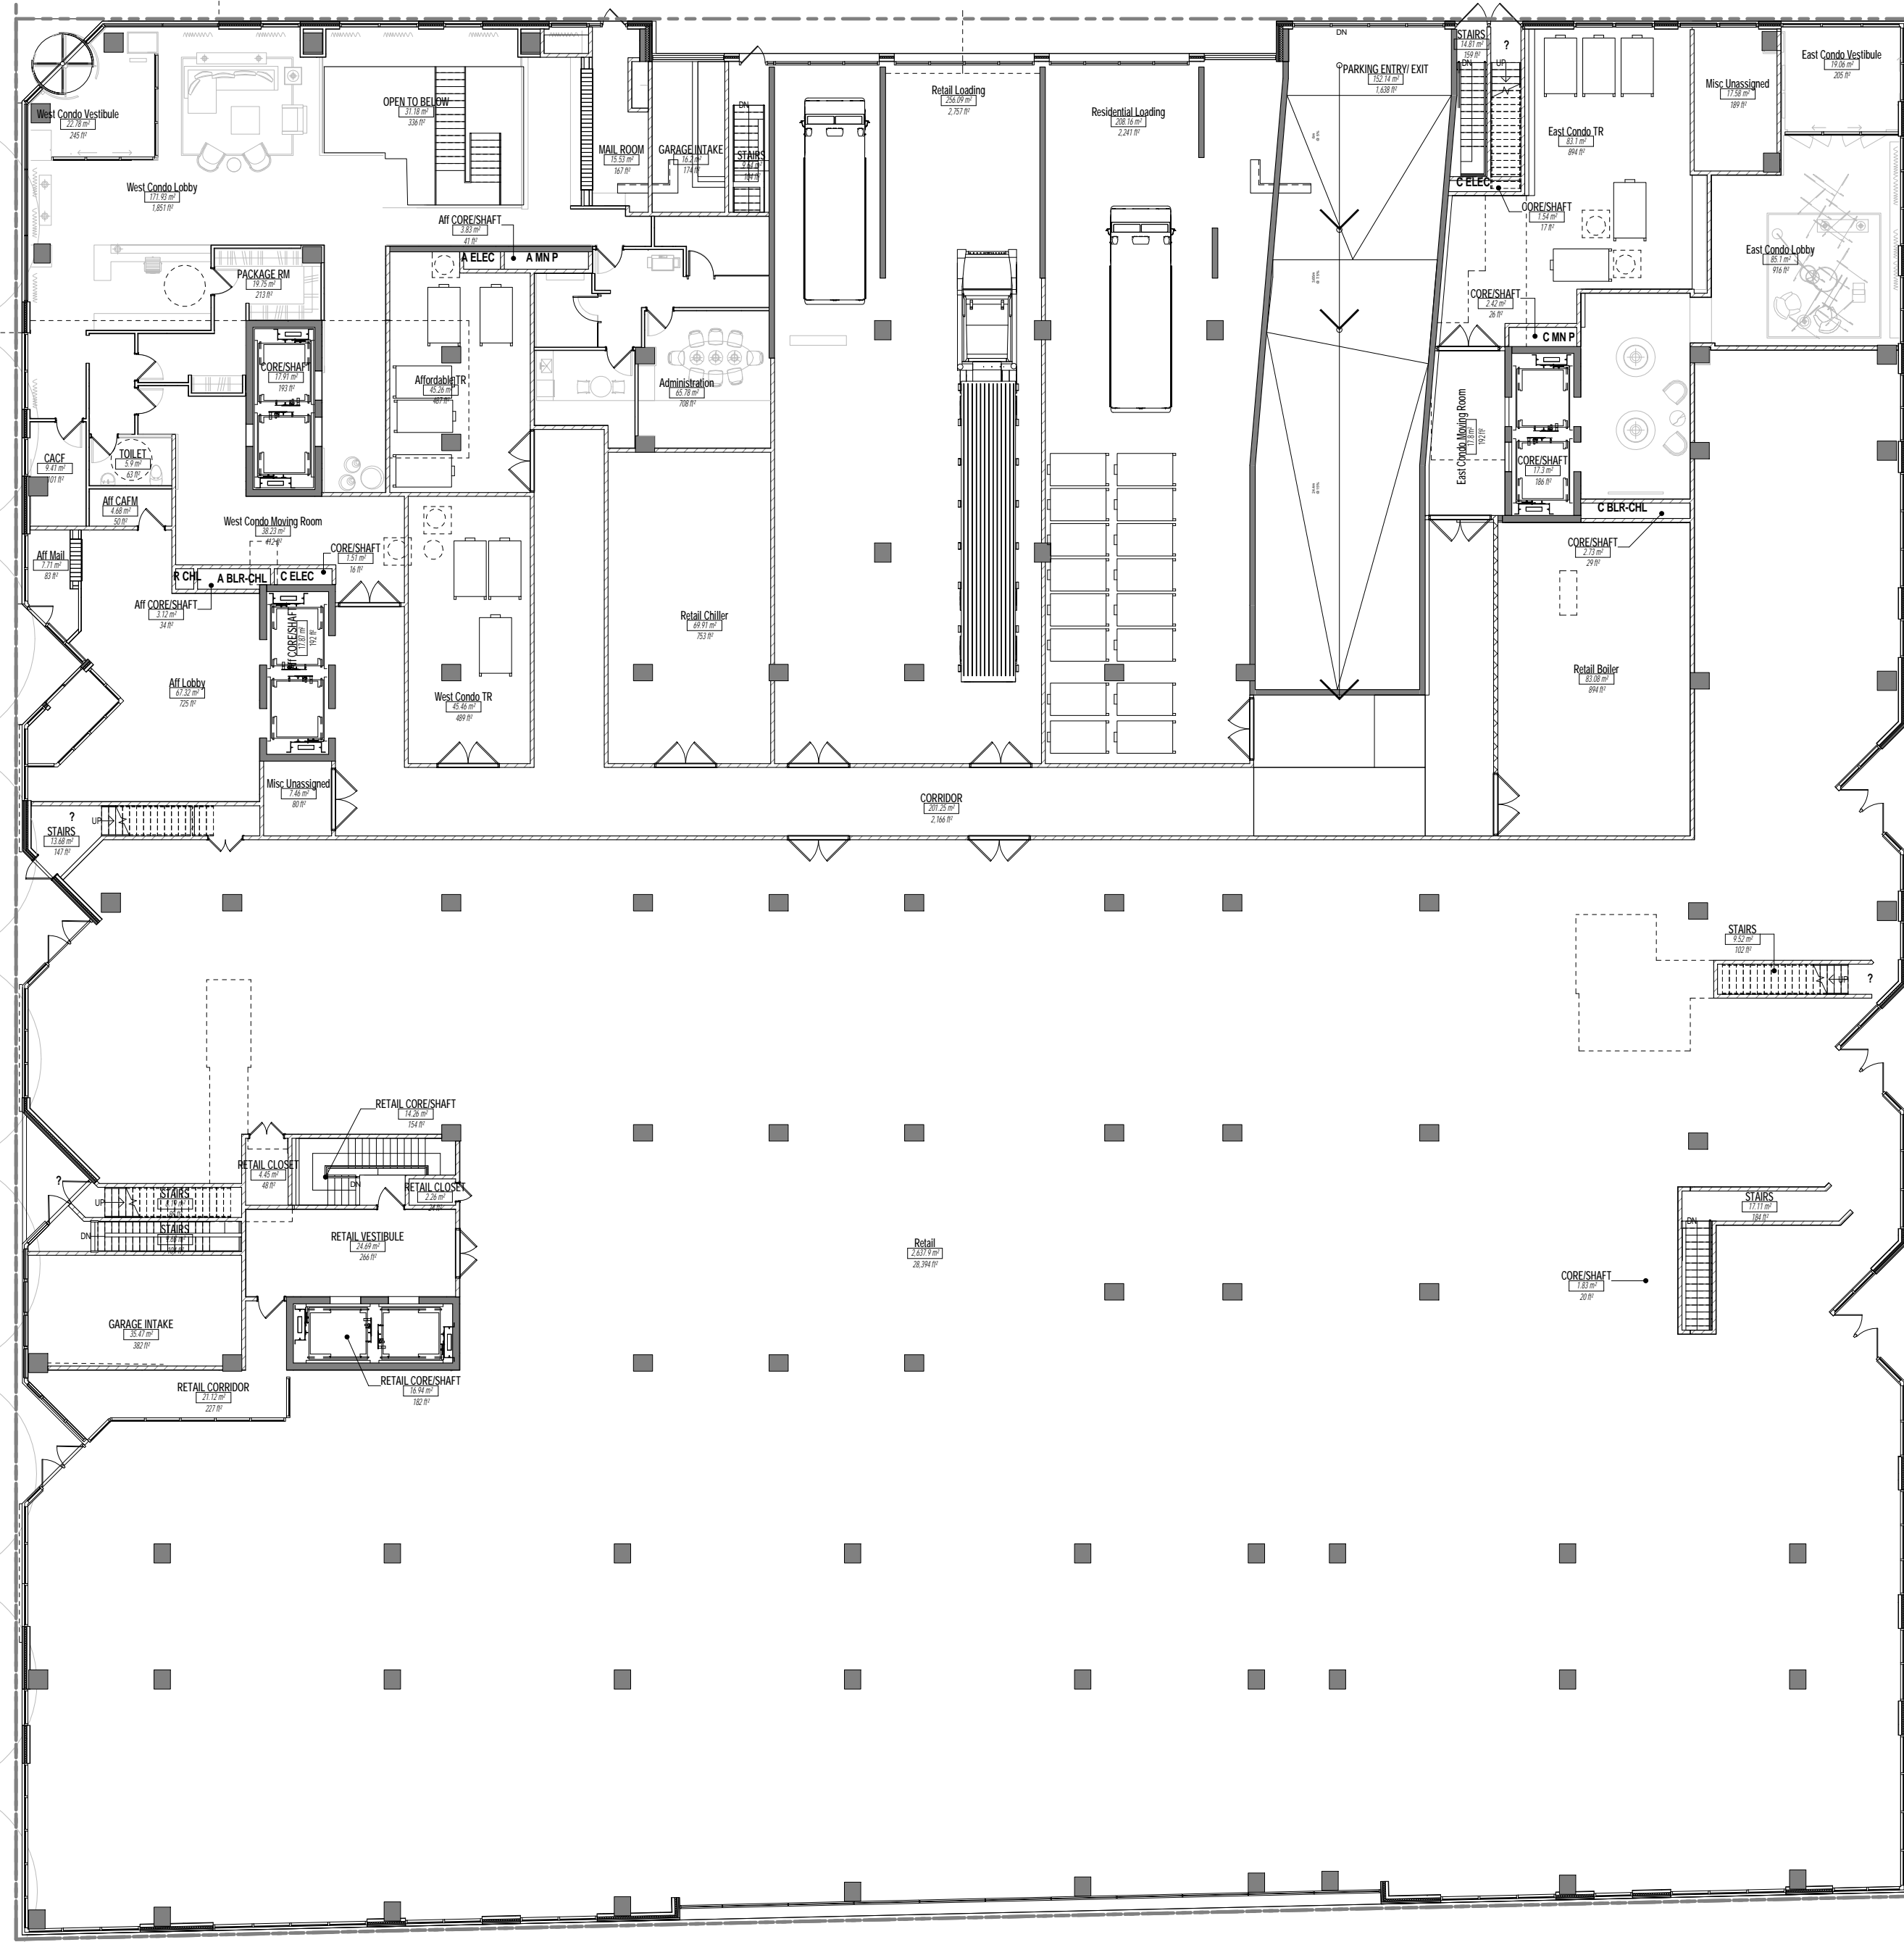

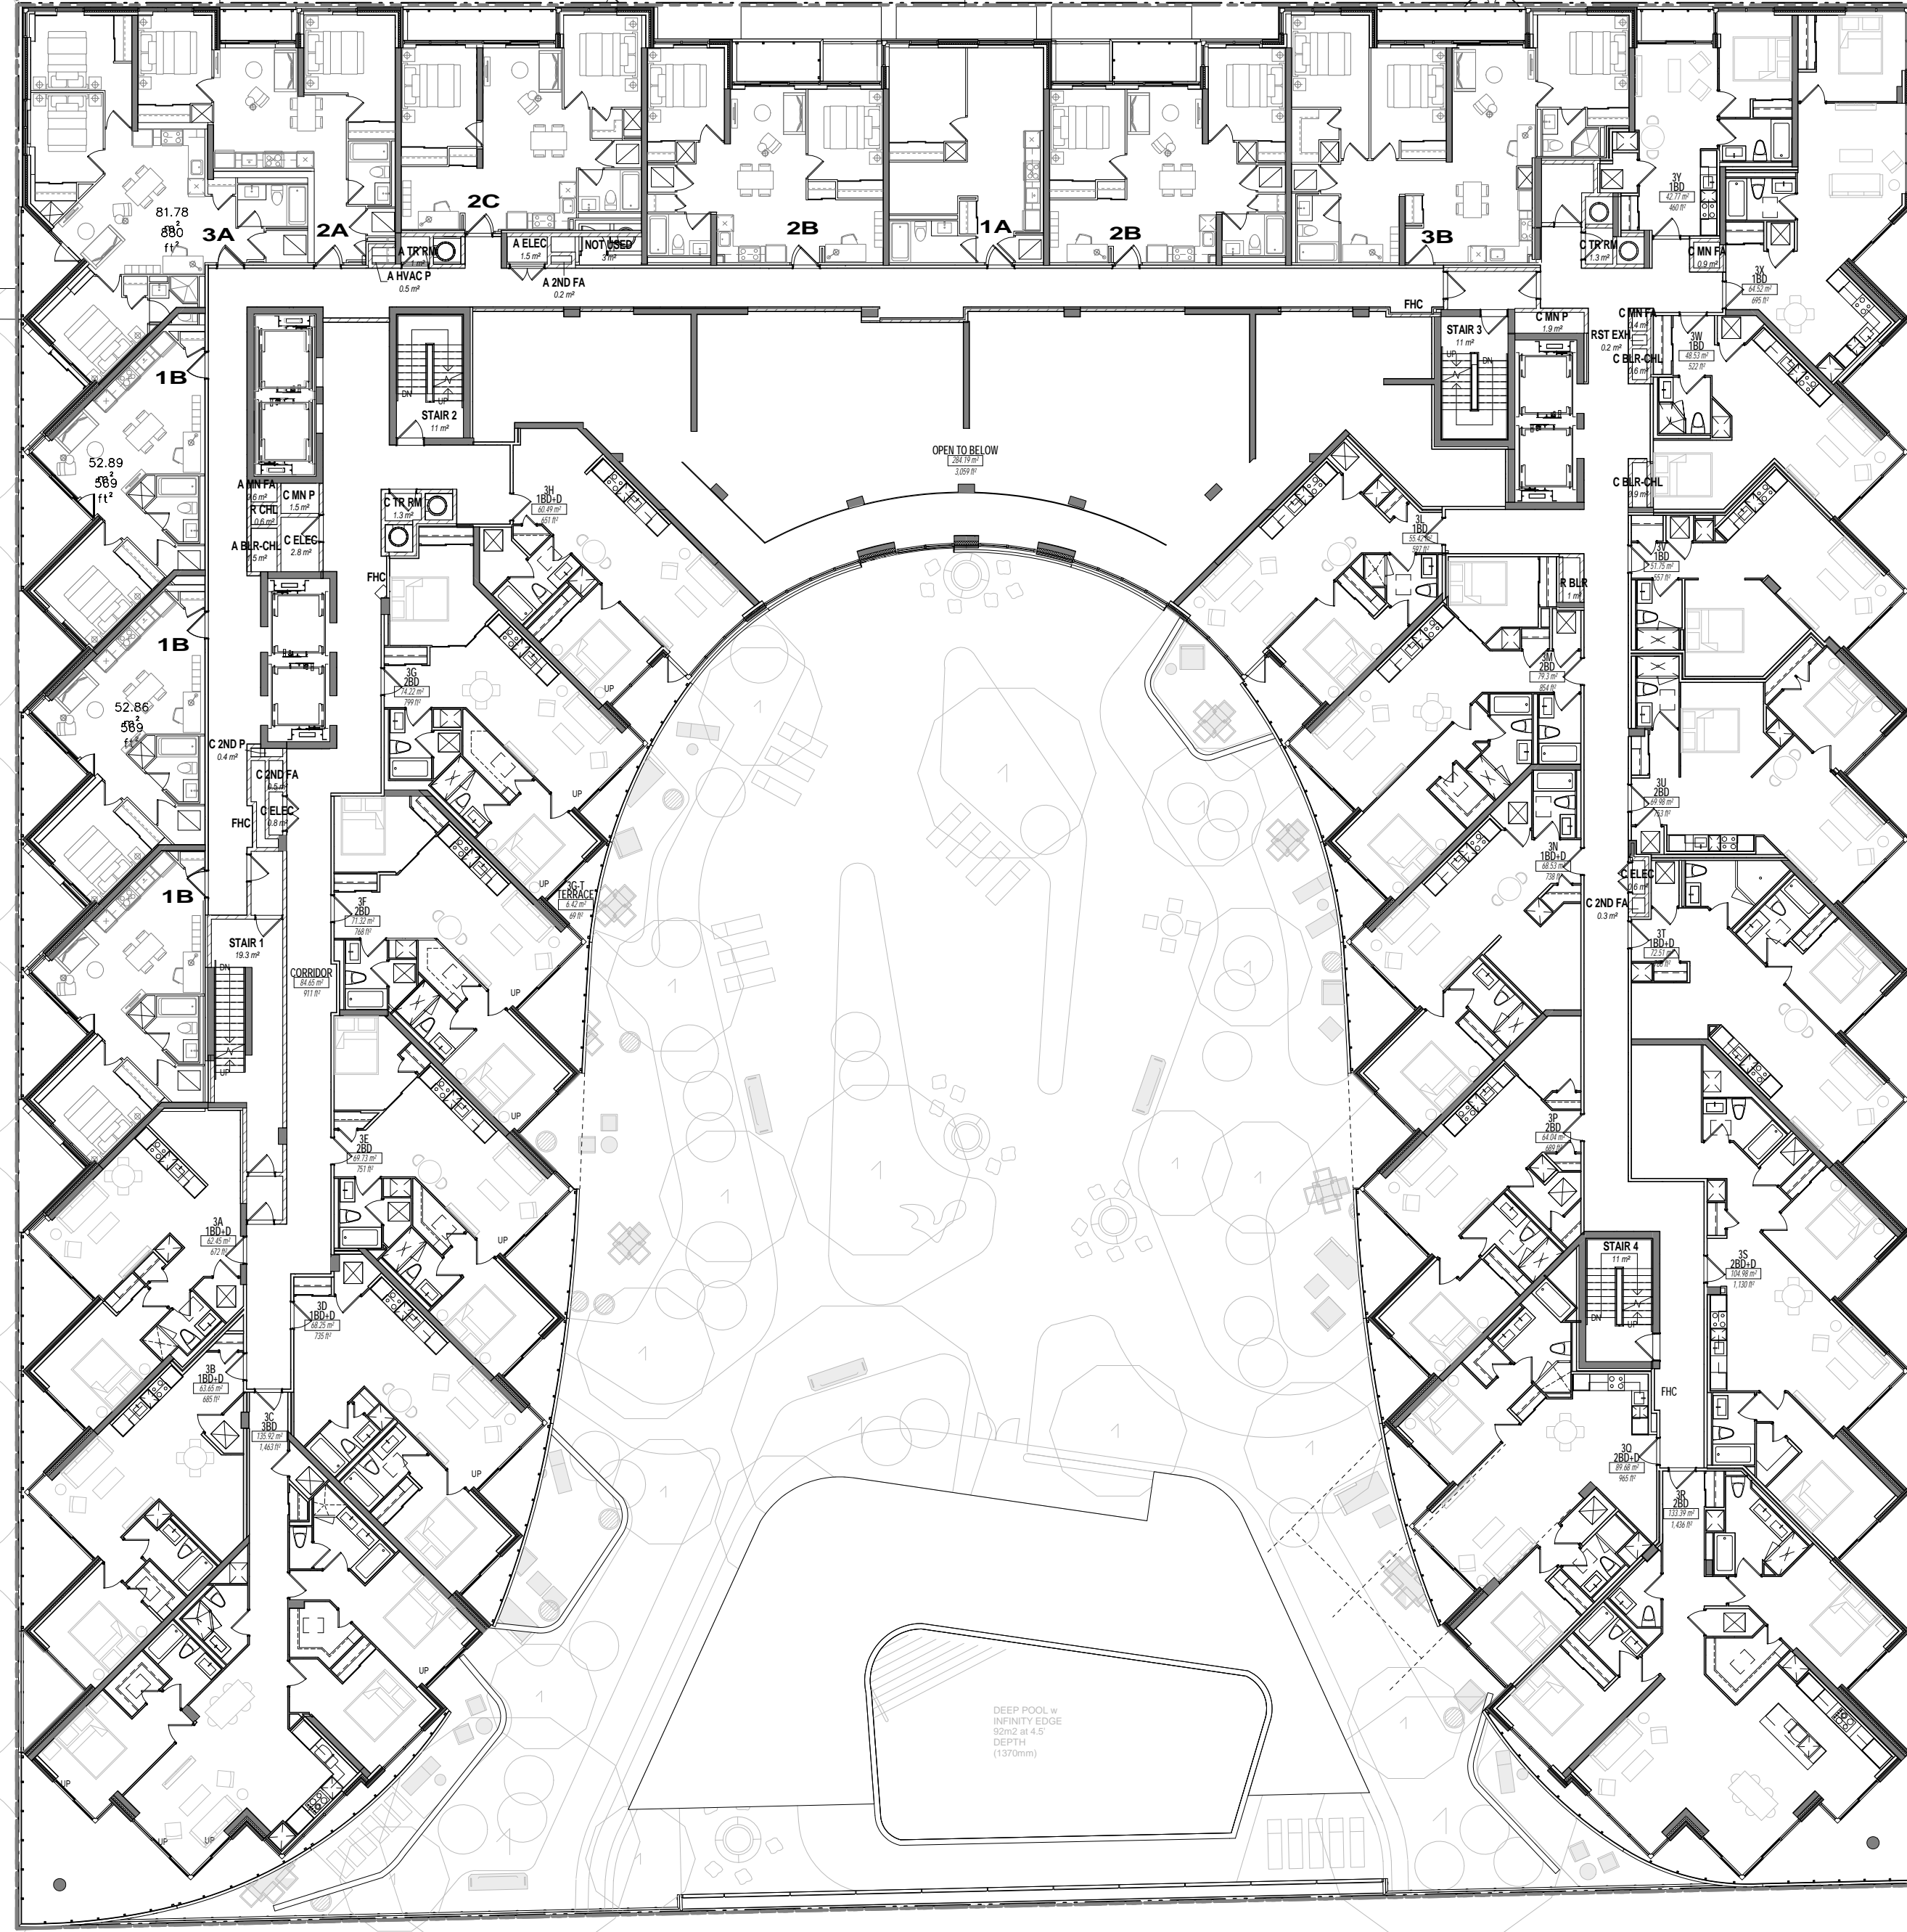


MEP SHAFT LEGEND

- A 2ND FA AFFORDABLE SECONDARY FRESH AIR SHAFT
- A BLR-CHL AFFORDABLE BOILER & CHILLER PIPE SHAFT
- A ELEC AFFORDABLE ELECTRIC CLOSET
- A HVAC AFFORDABLE HVAC PIPE SHAFT
- A MN FA AFFORDABLE MAIN FRESH AIR SHAFT
- A MN P AFFORDABLE MAIN PIPE SHAFT
- A TR RM AFFORDABLE TRASH ROOM
- C 2ND FA CONDO SECONDARY FRESH AIR SHAFT
- C 2ND P CONDO SECONDARY PIPE SHAFT
- C AMN FA CONDO AMENITY FRESH AIR SHAFT
- C BLR-CHL CONDO BOILER & CHILLER PIPE SHAFT
- C ELEC CONDO ELECTRIC CLOSET
- C MN FA CONDO MAIN FRESH AIR SHAFT
- C MN P CONDO MAIN PIPE SHAFT
- C TR RM CONDO TRASH ROOM
- R BLR RETAIL BOILER PIPE SHAFT
- R CHL RETAIL CHILLER PIPE SHAFT
- RST EXH RESTAURANT KITCHEN EXHAUST

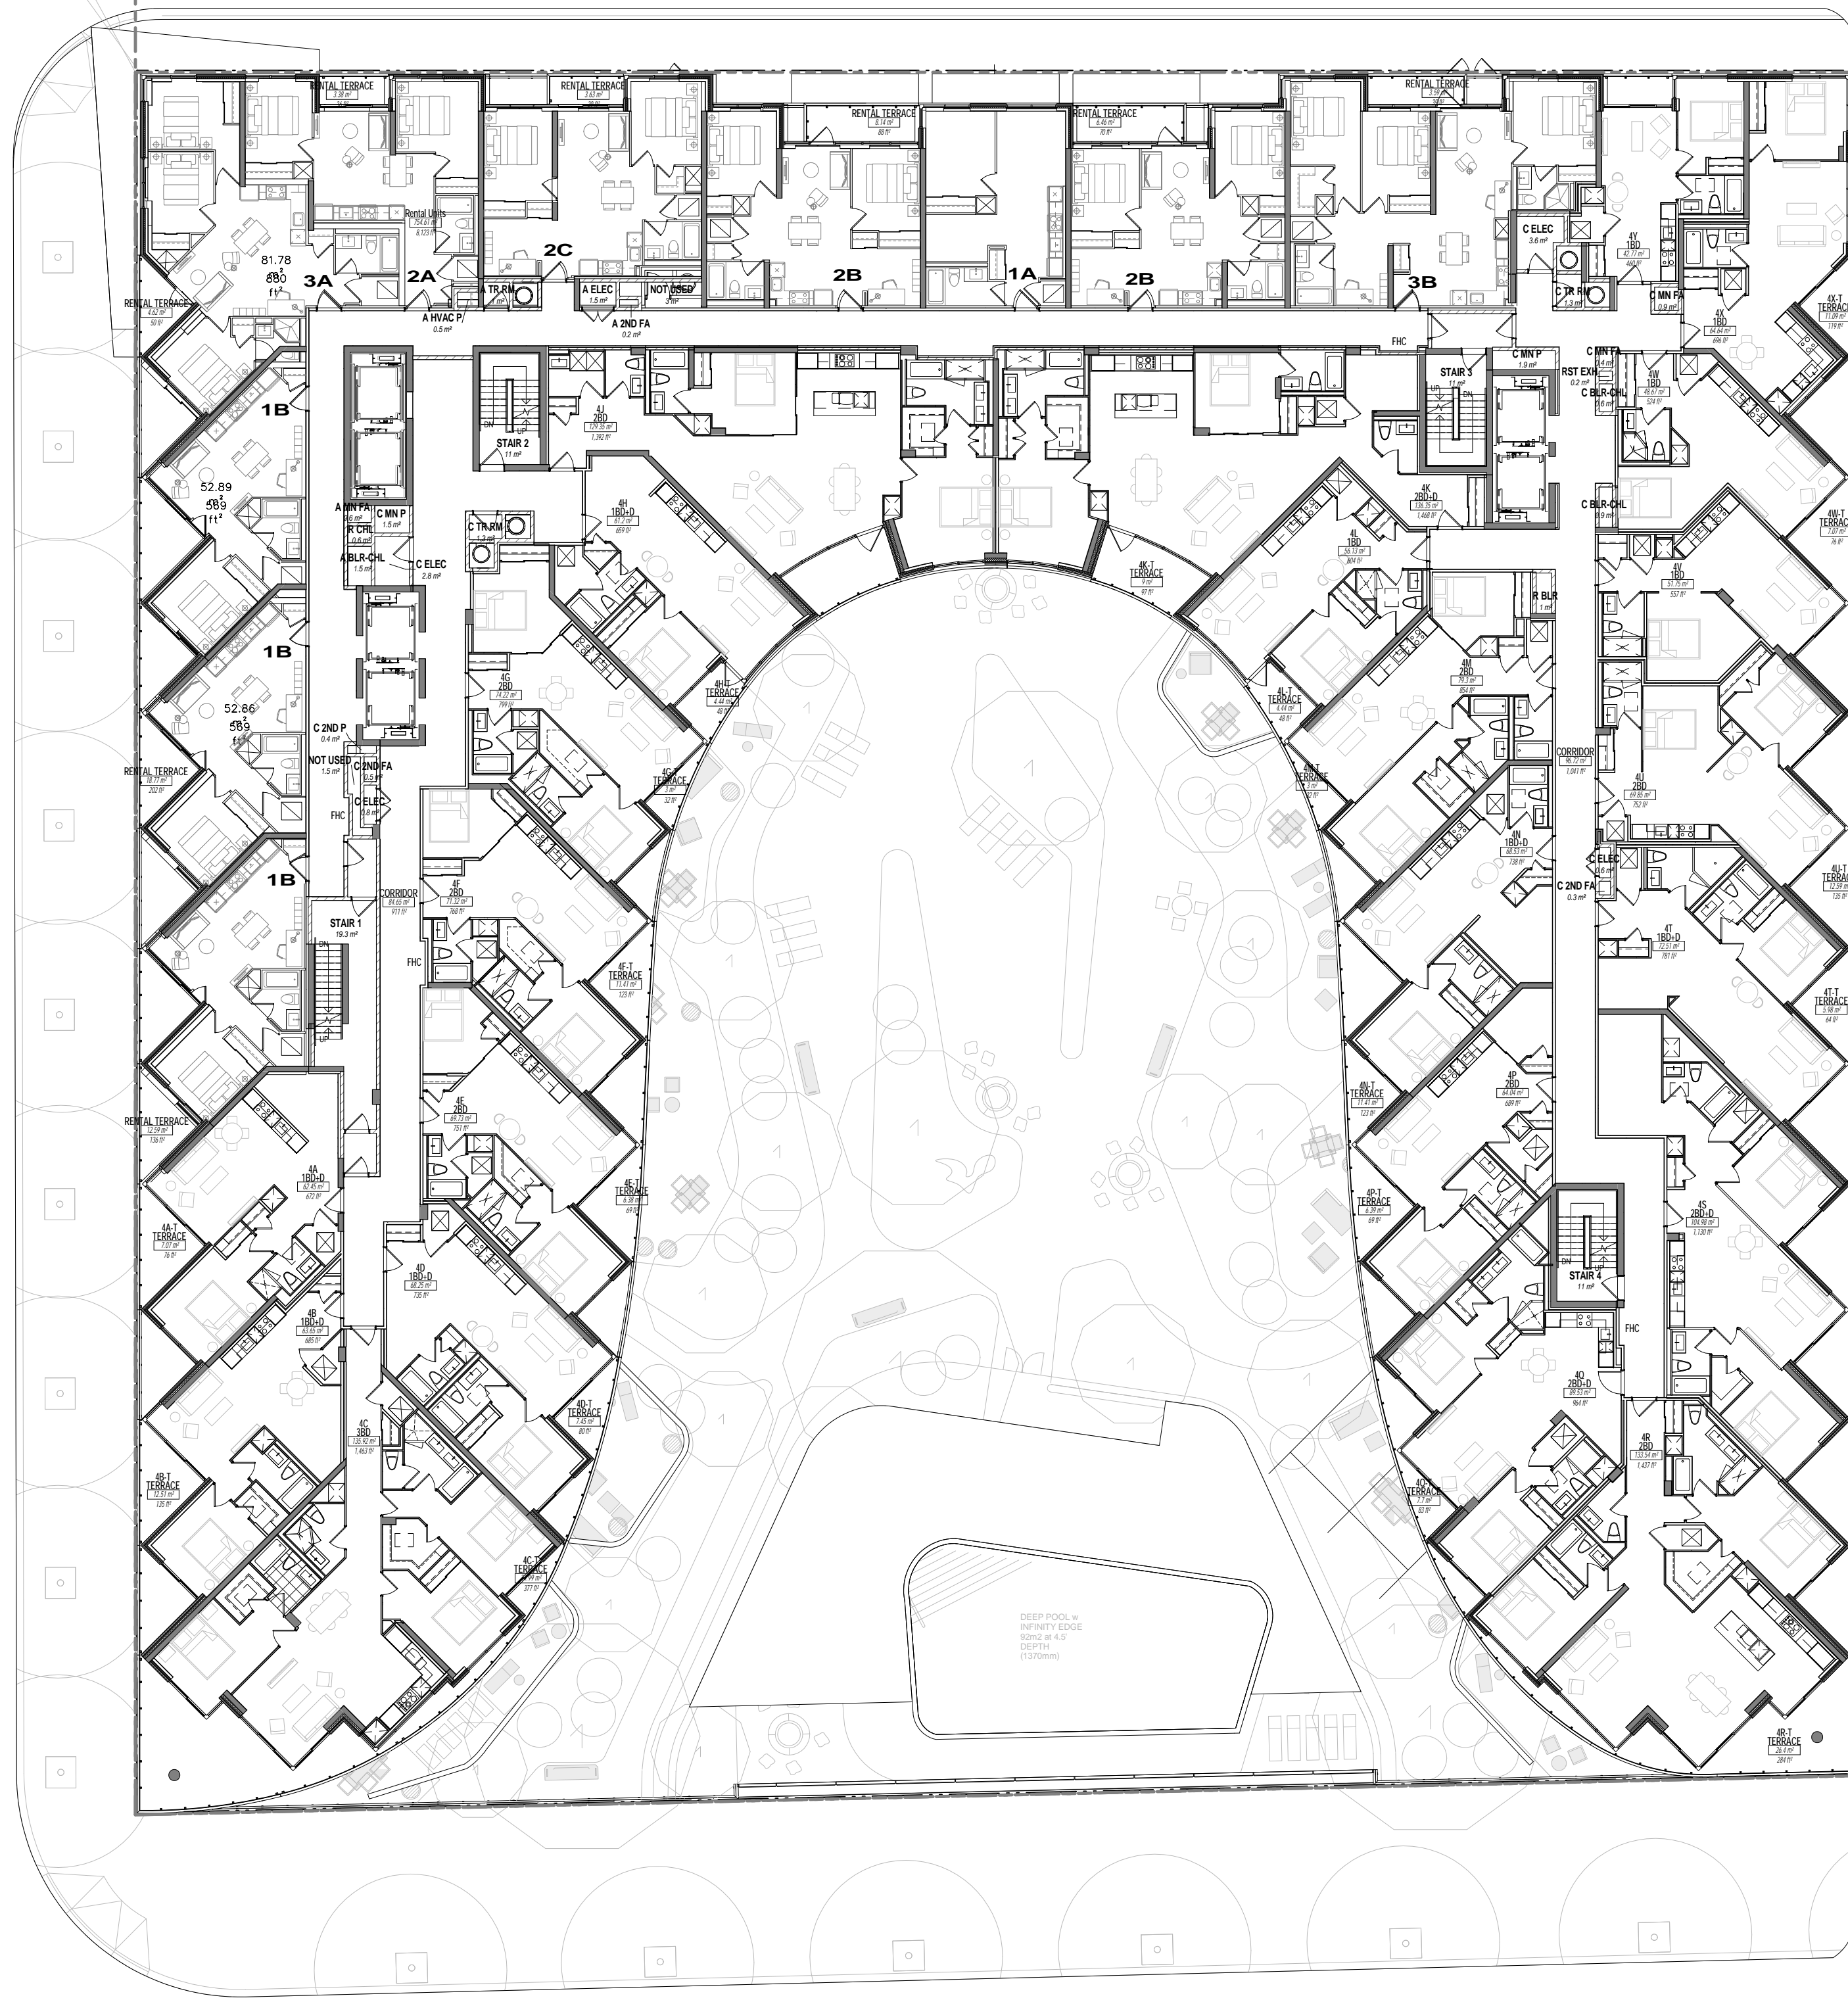


MEP SHAFT LEGEND

A 2ND FA	AFFORDABLE SECONDARY FRESH AIR SHAFT
A BLR-CHL	AFFORDABLE BOILER & CHILLER PIPE SHAFT
A ELEC	AFFORDABLE ELECTRIC CLOSET
A HVAC P	AFFORDABLE HVAC PIPE SHAFT
A MN FA	AFFORDABLE MAIN FRESH AIR SHAFT
A MN P	AFFORDABLE MAIN PIPE SHAFT
A TR RM	AFFORDABLE TRASH ROOM
C 2ND FA	CONDO SECONDARY FRESH AIR SHAFT
C 2ND P	CONDO SECONDARY PIPE SHAFT
C AMN FA	CONDO AMENITY FRESH AIR SHAFT
C BLR-CHL	CONDO BOILER & CHILLER PIPE SHAFT
C ELEC	CONDO ELECTRIC CLOSET
C MN FA	CONDO MAIN FRESH AIR SHAFT
C MN P	CONDO MAIN PIPE SHAFT
C TR RM	CONDO TRASH ROOM
R BLR	RETAIL BOILER PIPE SHAFT
R CHL	RETAIL CHILLER PIPE SHAFT
RST EXH	RESTAURANT KITCHEN EXHAUST

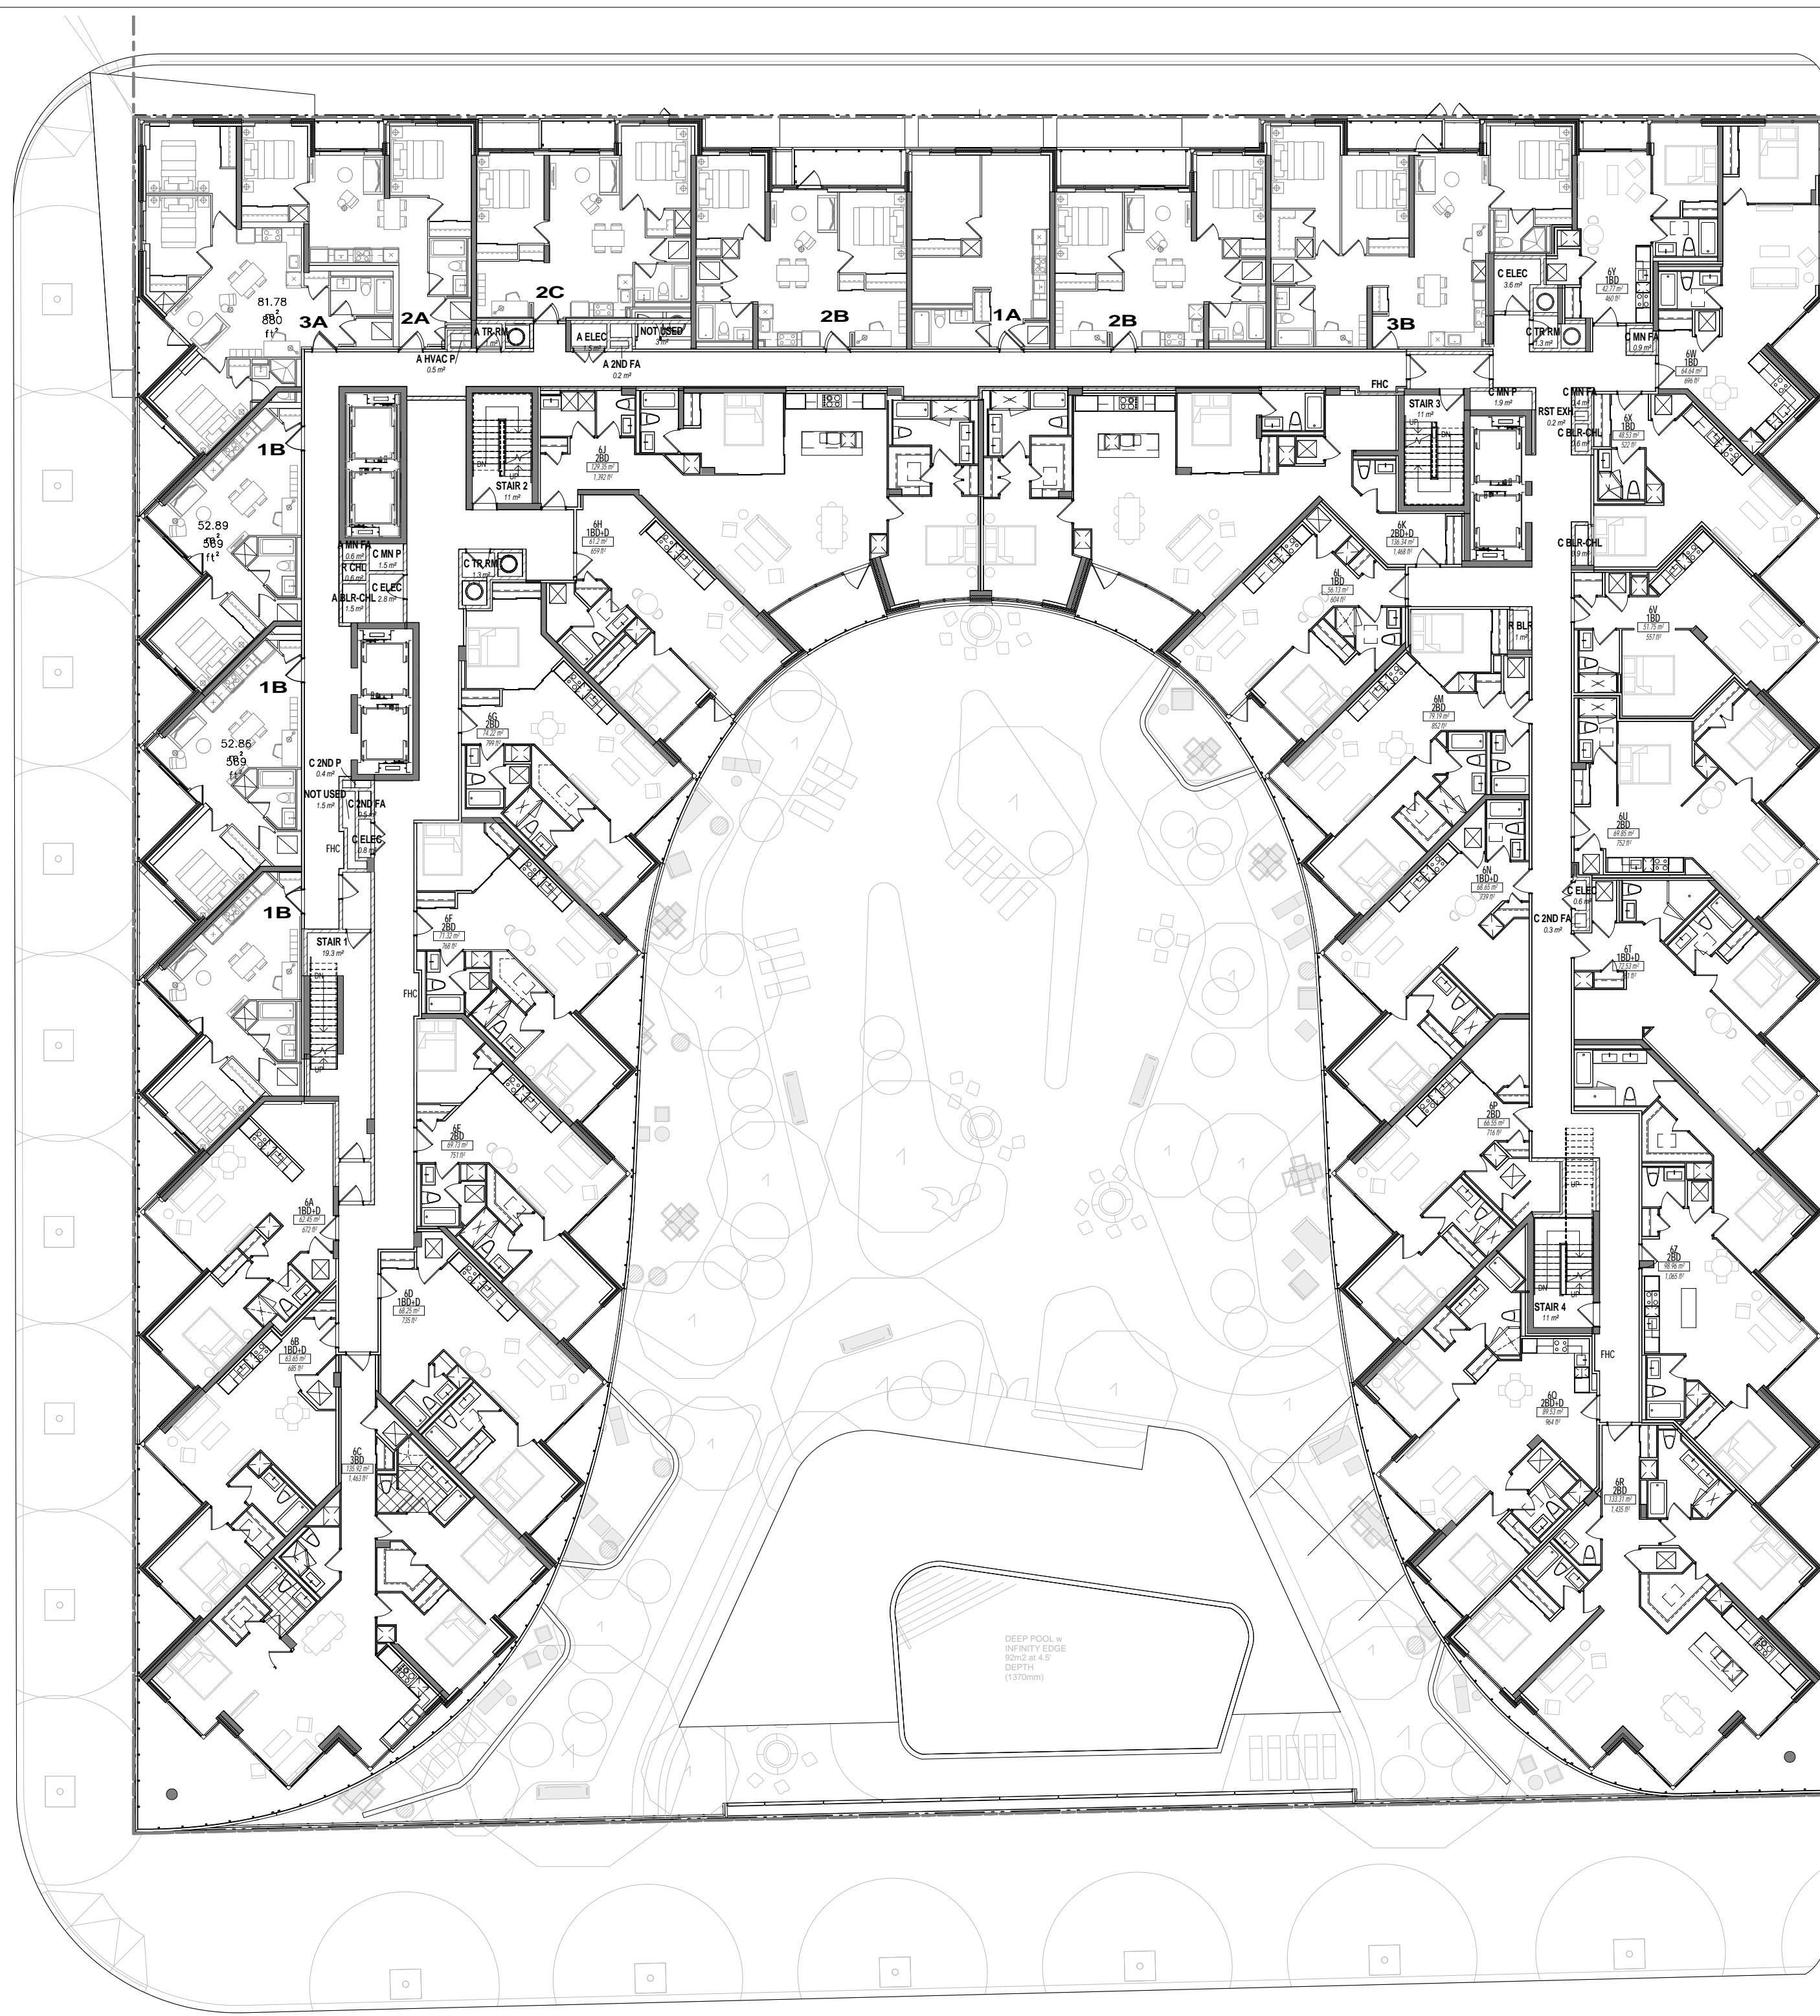


MEP SHAFT LEGEND

A 2ND FA	AFFORDABLE SECONDARY FRESH AIR SHAFT
A BLR-CHL	AFFORDABLE BOILER & CHILLER PIPE SHAFT
A ELEC	AFFORDABLE ELECTRIC CLOSET
A HVAC	AFFORDABLE HVAC PIPE SHAFT
A MN FA	AFFORDABLE MAIN FRESH AIR SHAFT
A MN P	AFFORDABLE MAIN PIPE SHAFT
A TR RM	AFFORDABLE TRASH ROOM
C 2ND FA	CONDO SECONDARY FRESH AIR SHAFT
C 2ND P	CONDO SECONDARY PIPE SHAFT
C AMN FA	CONDO AMENITY FRESH AIR SHAFT
C BLR-CHL	CONDO BOILER & CHILLER PIPE SHAFT
C ELEC	CONDO ELECTRIC CLOSET
C MN FA	CONDO MAIN FRESH AIR SHAFT
C MN P	CONDO MAIN PIPE SHAFT
C TR RM	CONDO TRASH ROOM
R BLR	RETAIL BOILER PIPE SHAFT
R CHL	RETAIL CHILLER PIPE SHAFT
RST EXH	RESTAURANT KITCHEN EXHAUST

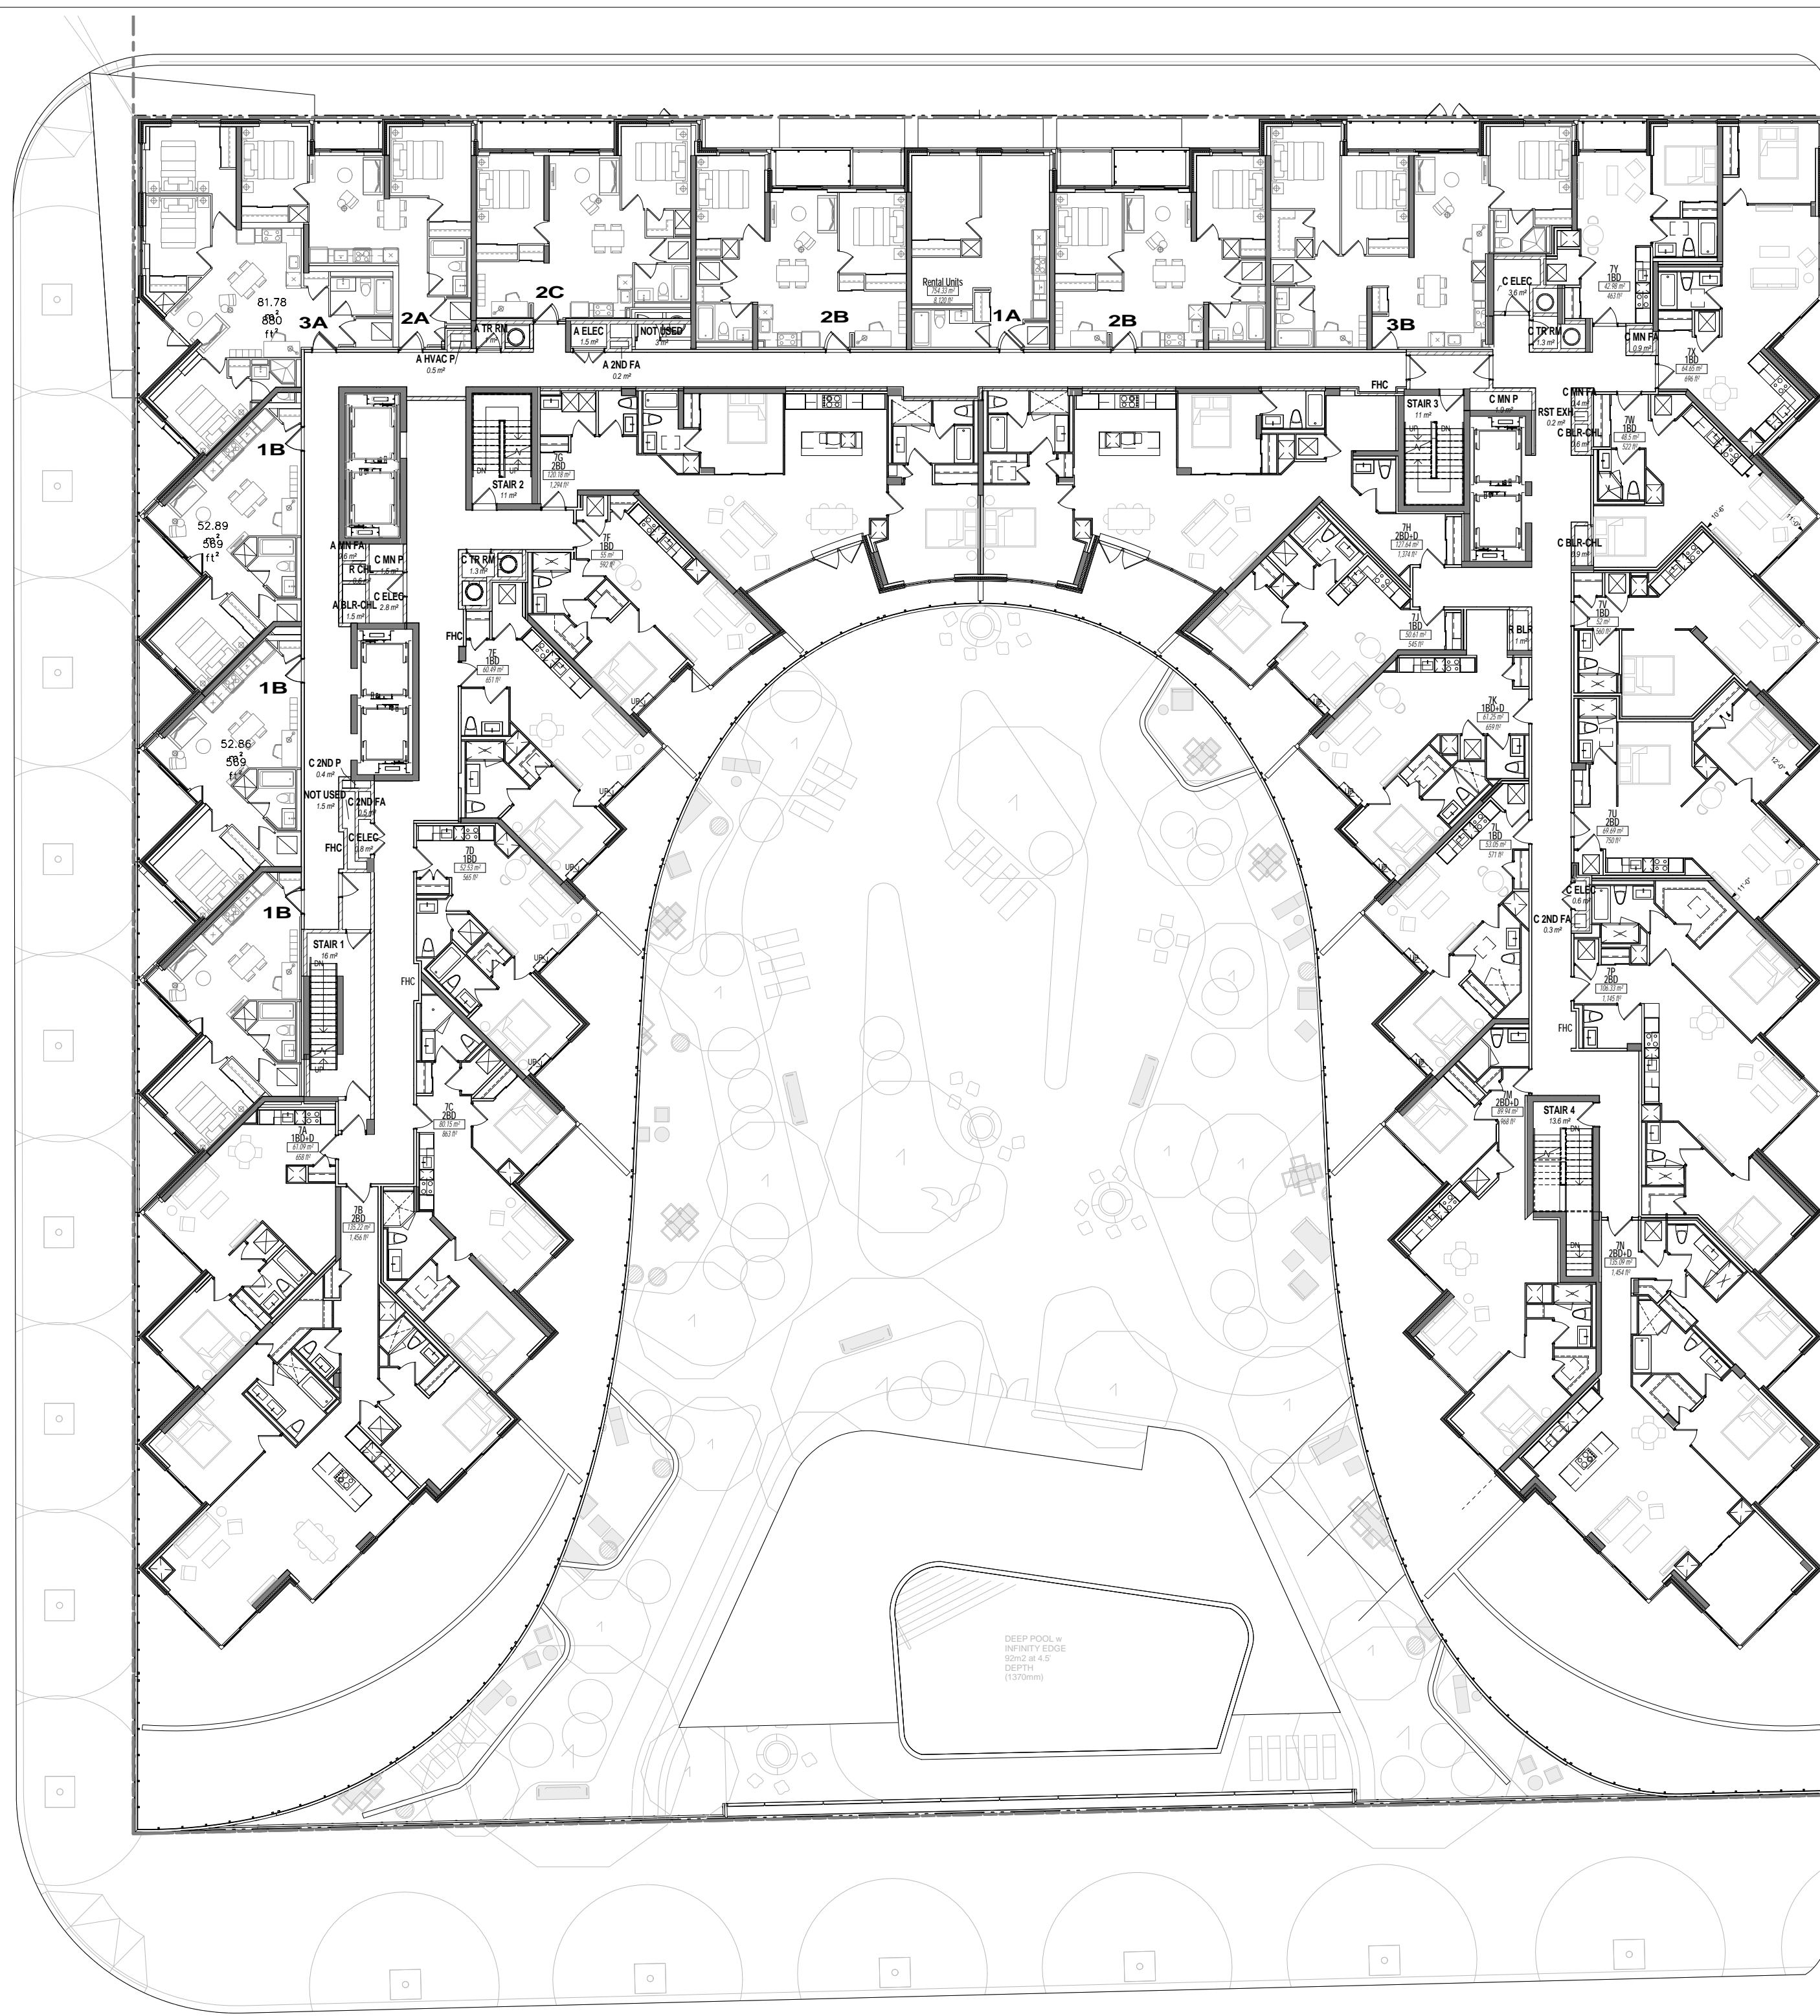

MEP SHAFT LEGEND


A 2ND FA	AFFORDABLE SECONDARY FRESH AIR SHAFT
A BLR-CHL	AFFORDABLE BOILER & CHILLER PIPE SHAFT
A ELEC	AFFORDABLE ELECTRIC CLOSET
A HVAC P	AFFORDABLE HVAC PIPE SHAFT
A MN FA	AFFORDABLE MAIN FRESH AIR SHAFT
A MN P	AFFORDABLE MAIN PIPE SHAFT
A TR RM	AFFORDABLE TRASH ROOM
C 2ND FA	CONDO SECONDARY FRESH AIR SHAFT
C 2ND P	CONDO SECONDARY PIPE SHAFT
C AMN FA	CONDO AMENITY FRESH AIR SHAFT
C BLR-CHL	CONDO BOILER & CHILLER PIPE SHAFT
C ELEC	CONDO ELECTRIC CLOSET
C MN FA	CONDO MAIN FRESH AIR SHAFT
C MN P	CONDO MAIN PIPE SHAFT
C TR RM	CONDO TRASH ROOM
R BLR	RETAIL BOILER PIPE SHAFT
R CHL	RETAIL CHILLER PIPE SHAFT
RST EXH	RESTAURANT KITCHEN EXHAUST

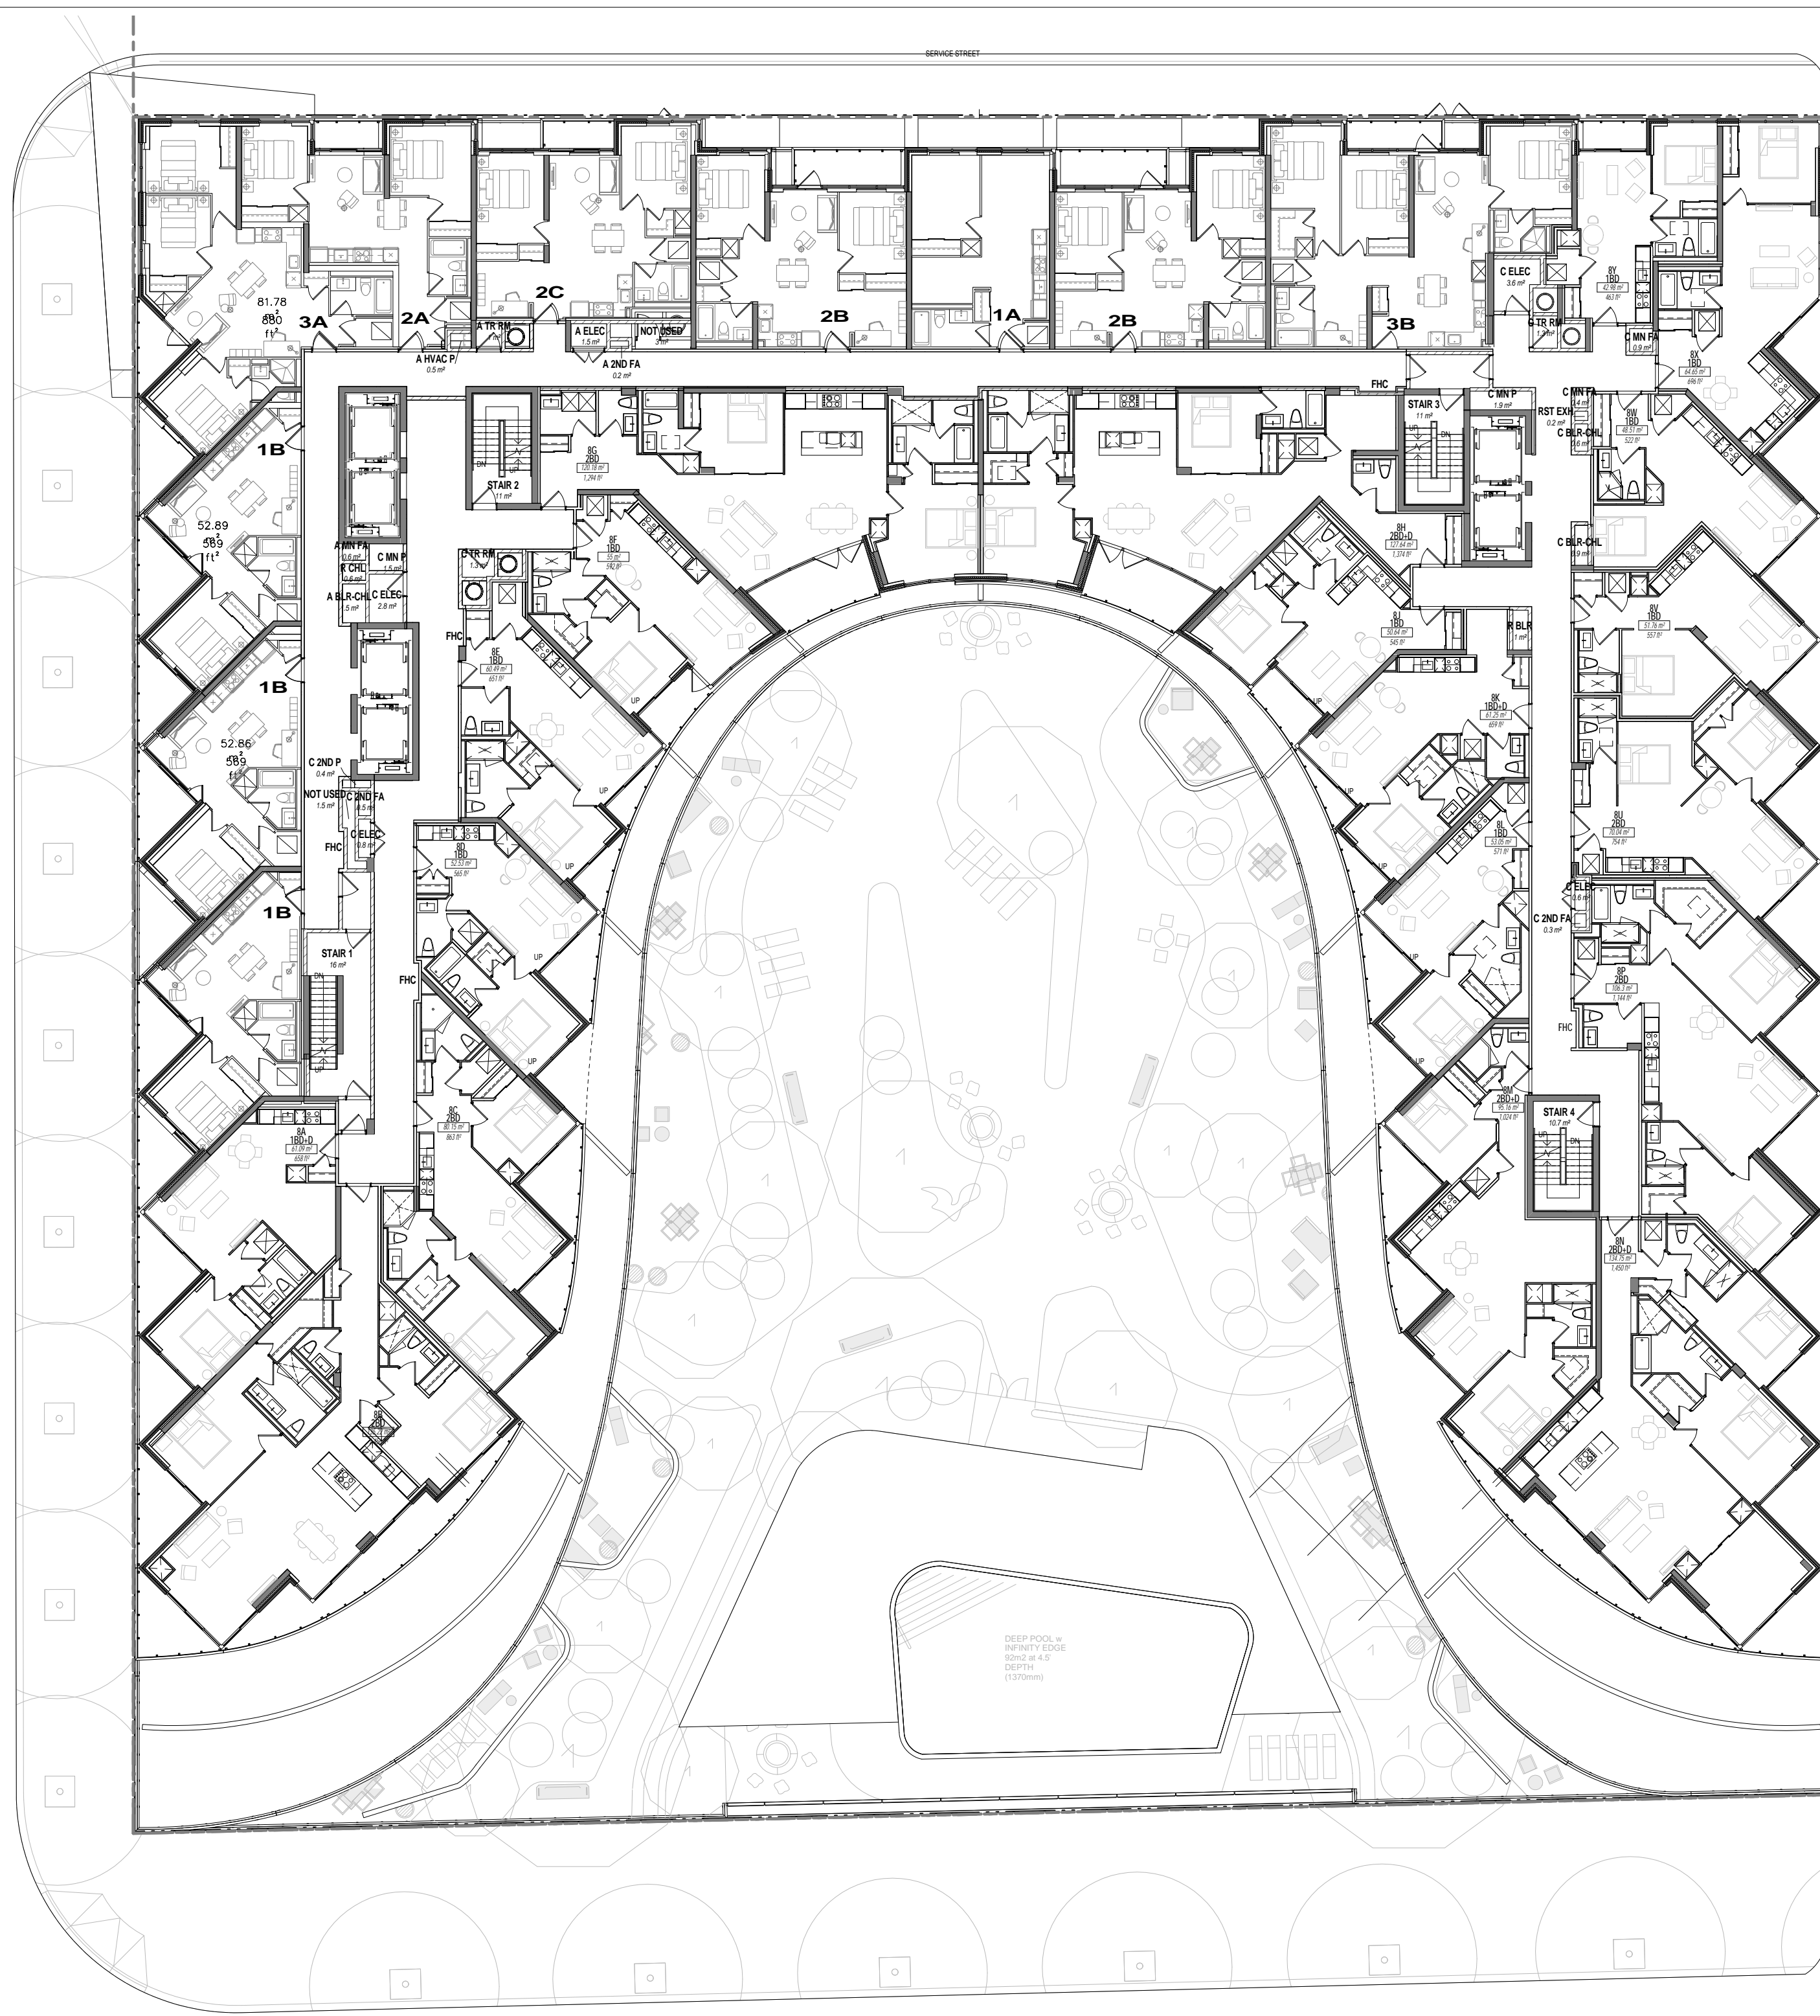

MEP SHAFT LEGEND


- A 2ND FA AFFORDABLE SECONDARY FRESH AIR SHAFT
- A BLR-CHL AFFORDABLE BOILER & CHILLER PIPE SHAFT
- A ELEC AFFORDABLE ELECTRIC CLOSET
- A HVAC AFFORDABLE HVAC PIPE SHAFT
- A MN FA AFFORDABLE MAIN FRESH AIR SHAFT
- A MN P AFFORDABLE MAIN PIPE SHAFT
- A TR RM AFFORDABLE TRASH ROOM
- C 2ND FA CONDO SECONDARY FRESH AIR SHAFT
- C 2ND P CONDO SECONDARY PIPE SHAFT
- C AMN FA CONDO AMENITY FRESH AIR SHAFT
- C BLR-CHL CONDO BOILER & CHILLER PIPE SHAFT
- C ELEC CONDO ELECTRIC CLOSET
- C MN FA CONDO MAIN FRESH AIR SHAFT
- C MN P CONDO MAIN PIPE SHAFT
- C TR RM CONDO TRASH ROOM
- R BLR RETAIL BOILER PIPE SHAFT
- R CHL RETAIL CHILLER PIPE SHAFT
- RST EXH RESTAURANT KITCHEN EXHAUST

DEEP POOL w
INFINITY EDGE
80x12 at 4.5
DEPTH
(1370mm)

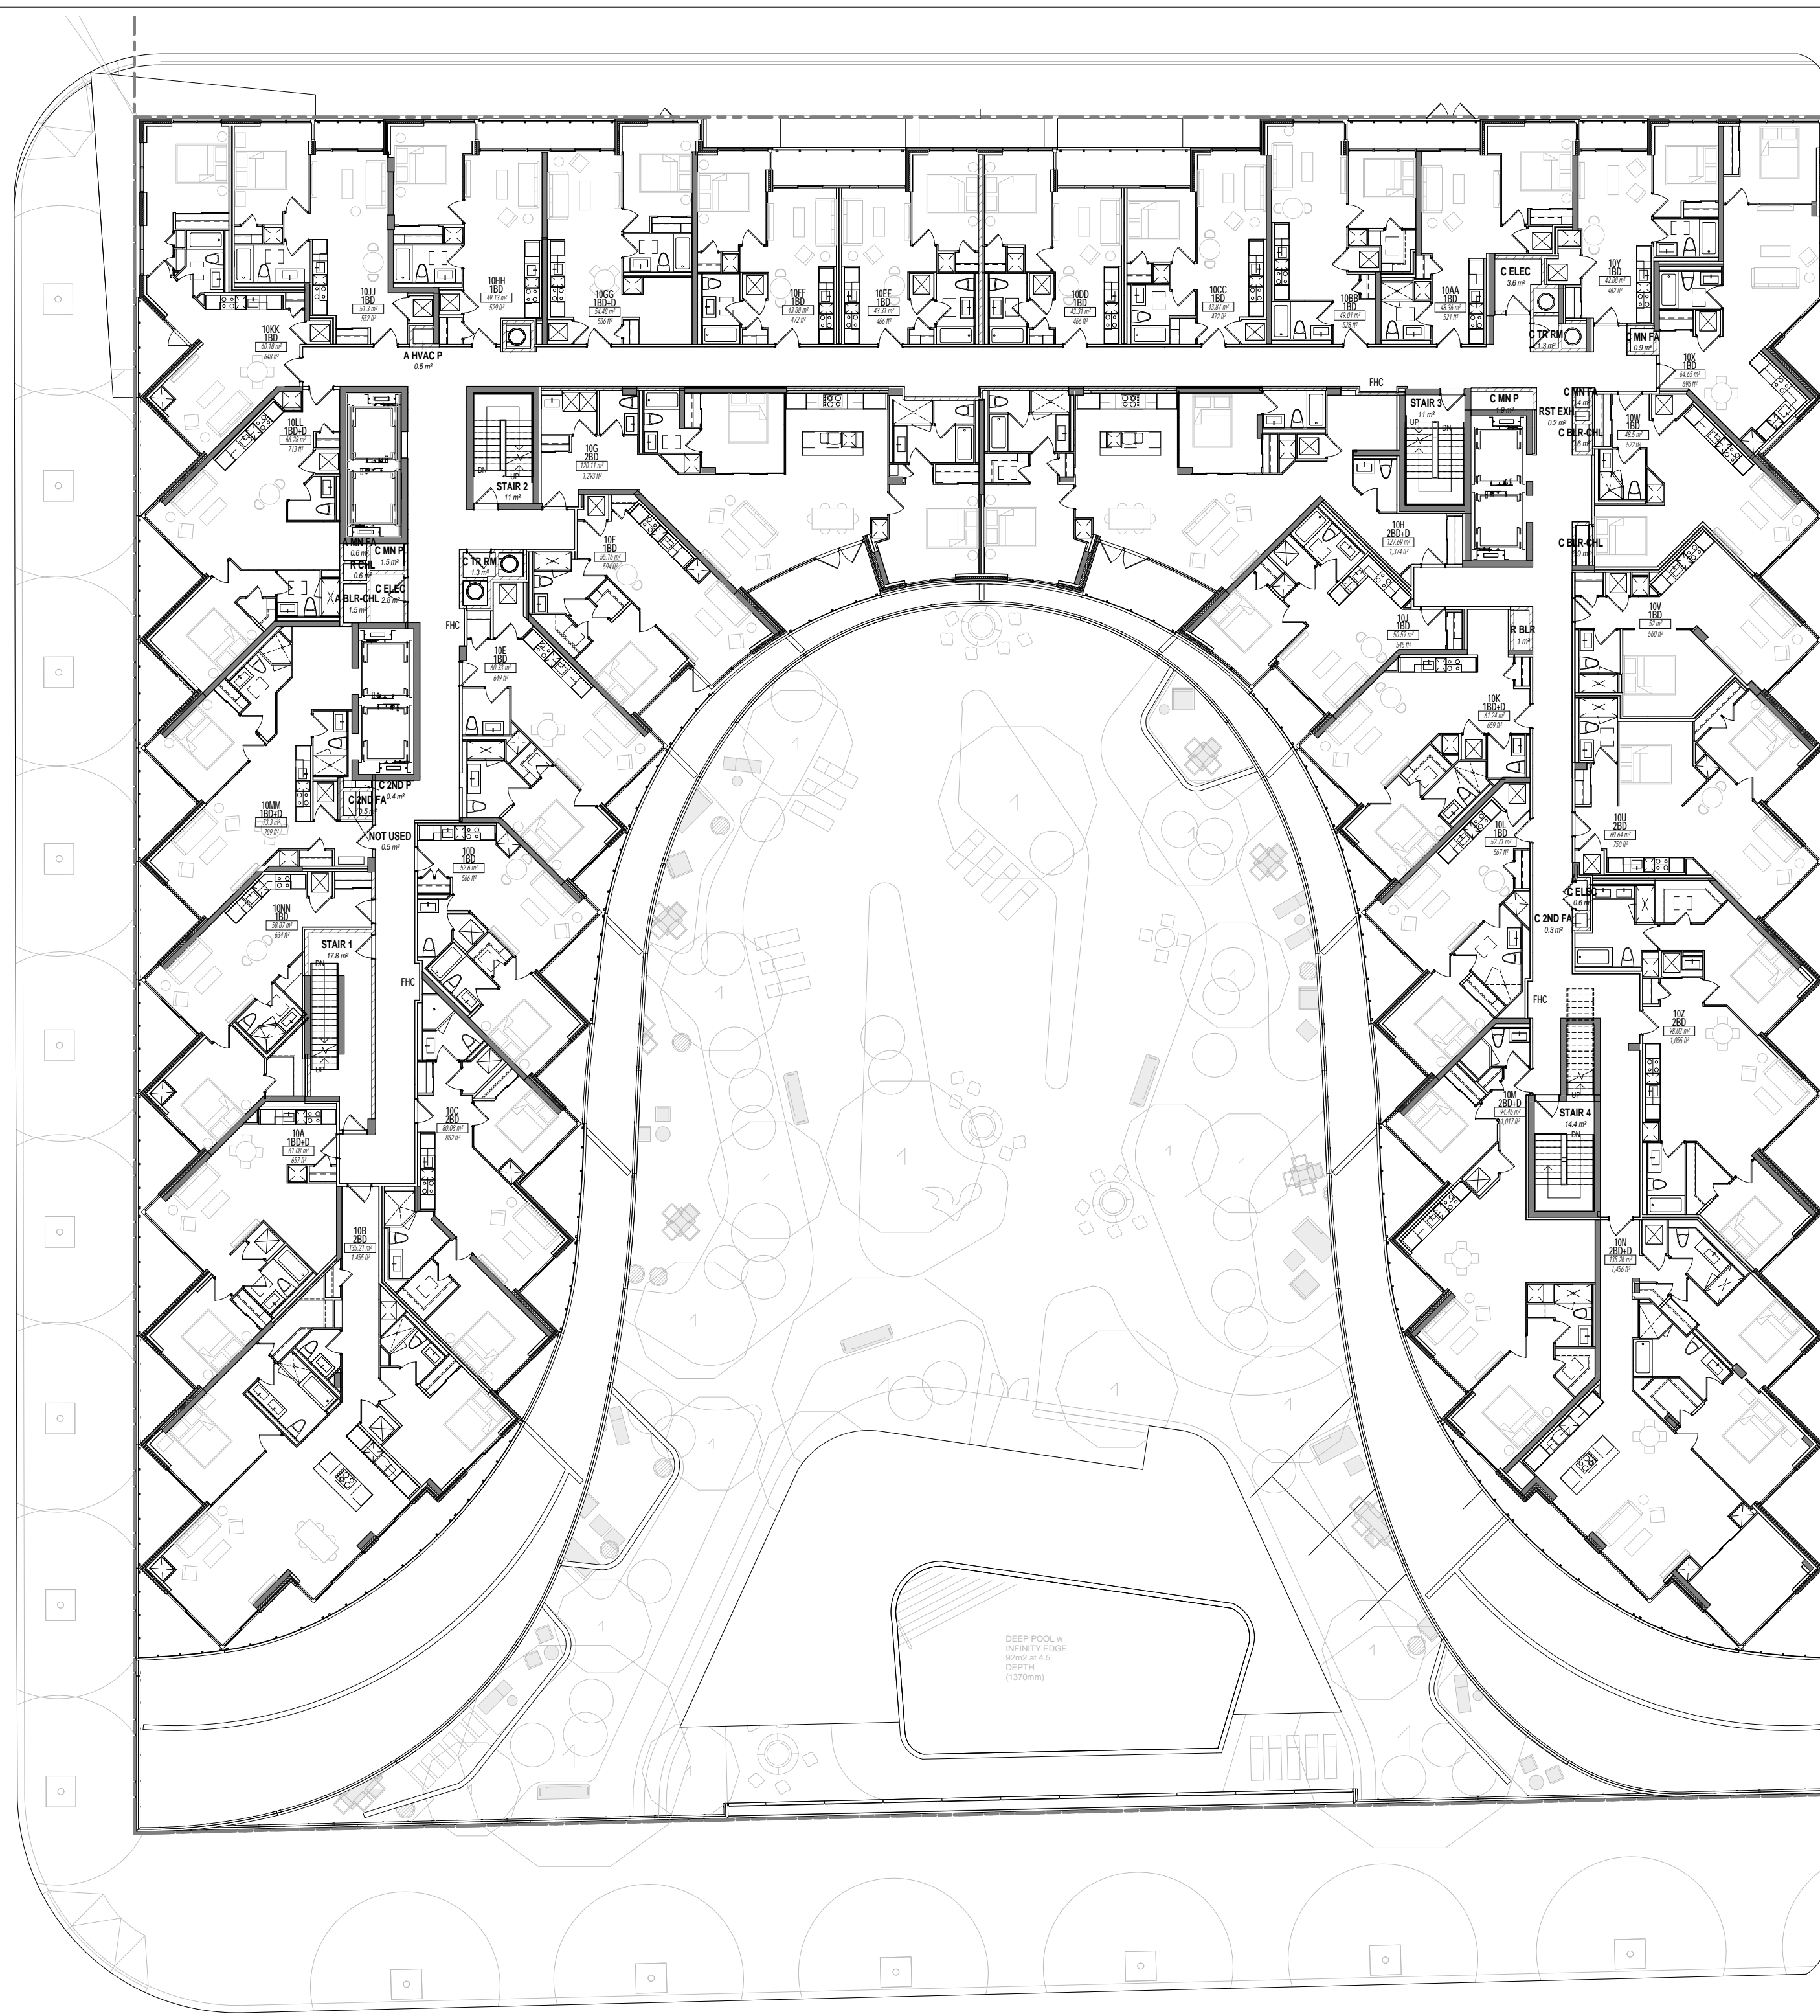


MEP SHAFT LEGEND

- A 2ND FA AFFORDABLE SECONDARY FRESH AIR SHAFT
- A BLR-CHL AFFORDABLE BOILER & CHILLER PIPE SHAFT
- A ELEC AFFORDABLE ELECTRIC CLOSET
- A HVAC P AFFORDABLE HVAC PIPE SHAFT
- A MN FA AFFORDABLE MAIN FRESH AIR SHAFT
- A MN P AFFORDABLE MAIN PIPE SHAFT
- A TR RM AFFORDABLE TRASH ROOM
- C 2ND FA CONDO SECONDARY FRESH AIR SHAFT
- C 2ND P CONDO SECONDARY PIPE SHAFT
- C AMN FA CONDO AMENITY FRESH AIR SHAFT
- C BLR-CHL CONDO BOILER & CHILLER PIPE SHAFT
- C ELEC CONDO ELECTRIC CLOSET
- C MN FA CONDO MAIN FRESH AIR SHAFT
- C MN P CONDO MAIN PIPE SHAFT
- C TR RM CONDO TRASH ROOM
- R BLR RETAIL BOILER PIPE SHAFT
- R CHL RETAIL CHILLER PIPE SHAFT
- RST EXH RESTAURANT KITCHEN EXHAUST

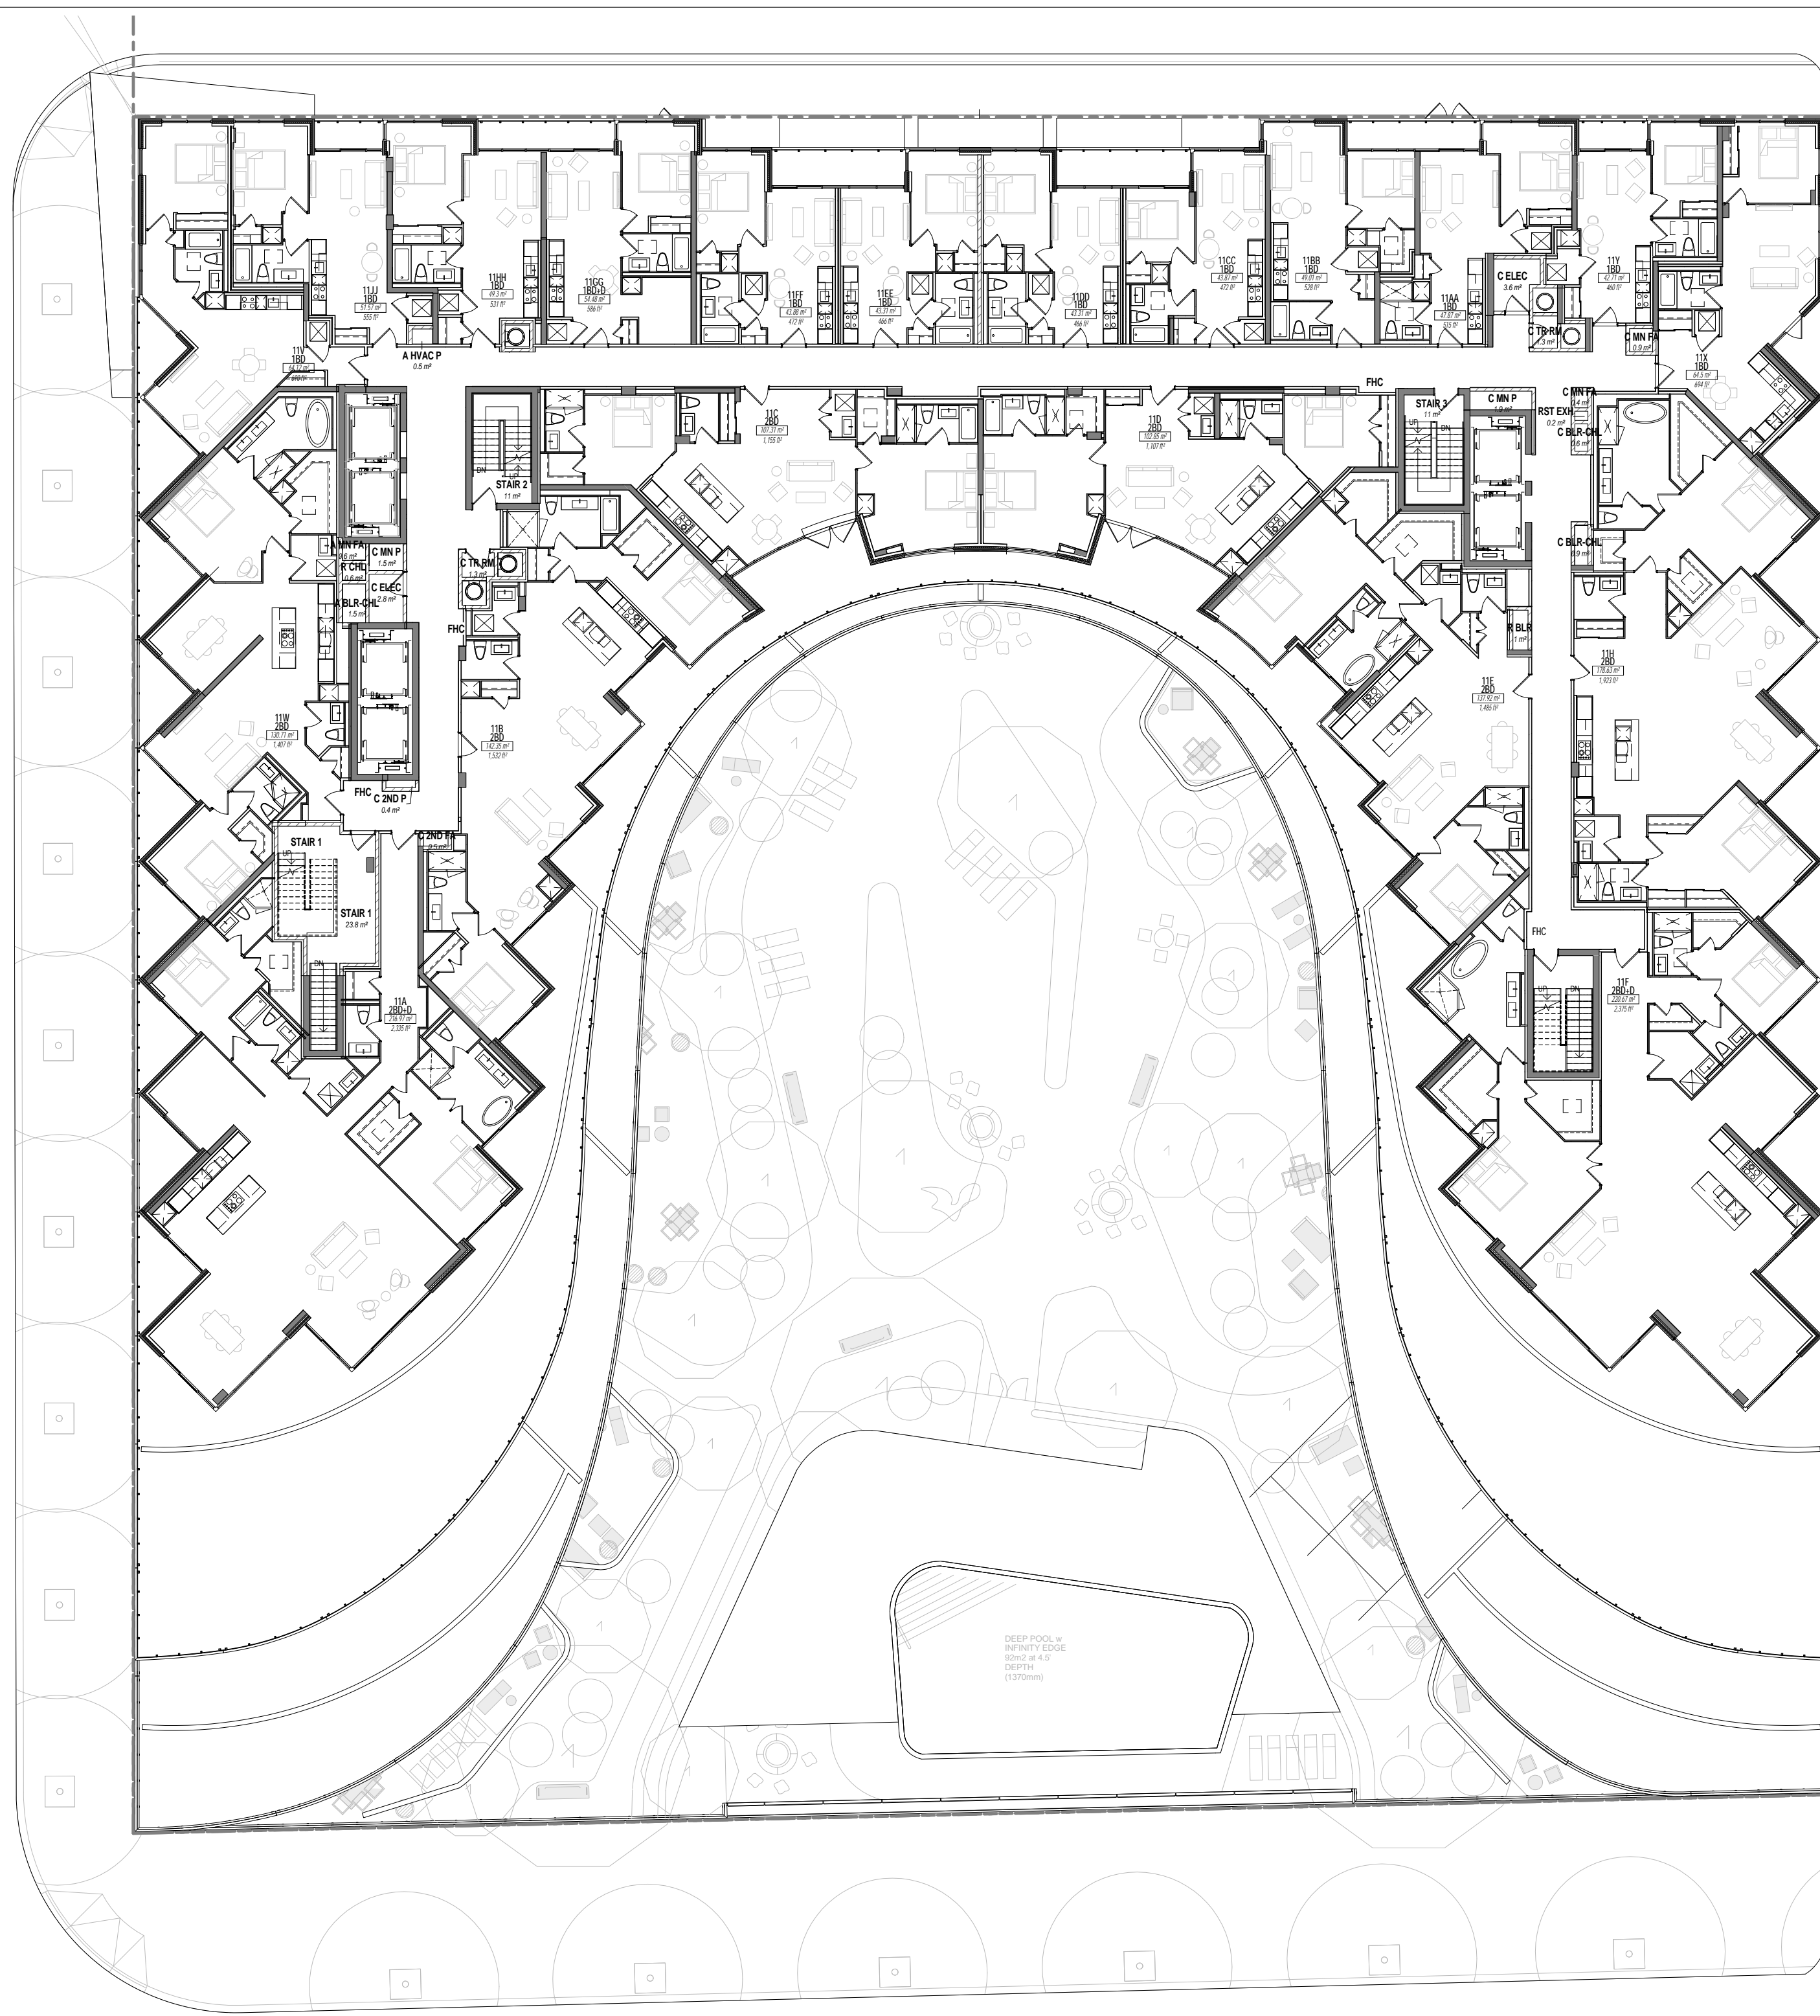


MEP SHAFT LEGEND

A 2ND FA	AFFORDABLE SECONDARY FRESH AIR SHAFT
A BLR-CHL	AFFORDABLE BOILER & CHILLER PIPE SHAFT
A ELEC	AFFORDABLE ELECTRIC CLOSET
A HVAC P	AFFORDABLE HVAC PIPE SHAFT
A MN FA	AFFORDABLE MAIN FRESH AIR SHAFT
A MN P	AFFORDABLE MAIN PIPE SHAFT
A TR RM	AFFORDABLE TRASH ROOM
C 2ND FA	CONDO SECONDARY FRESH AIR SHAFT
C 2ND P	CONDO SECONDARY PIPE SHAFT
C AMN FA	CONDO AMENITY FRESH AIR SHAFT
C BLR-CHL	CONDO BOILER & CHILLER PIPE SHAFT
C ELEC	CONDO ELECTRIC CLOSET
C MN FA	CONDO MAIN FRESH AIR SHAFT
C MN P	CONDO MAIN PIPE SHAFT
C TR RM	CONDO TRASH ROOM
R BLR	RETAIL BOILER PIPE SHAFT
R CHL	RETAIL CHILLER PIPE SHAFT
RST EXH	RESTAURANT KITCHEN EXHAUST

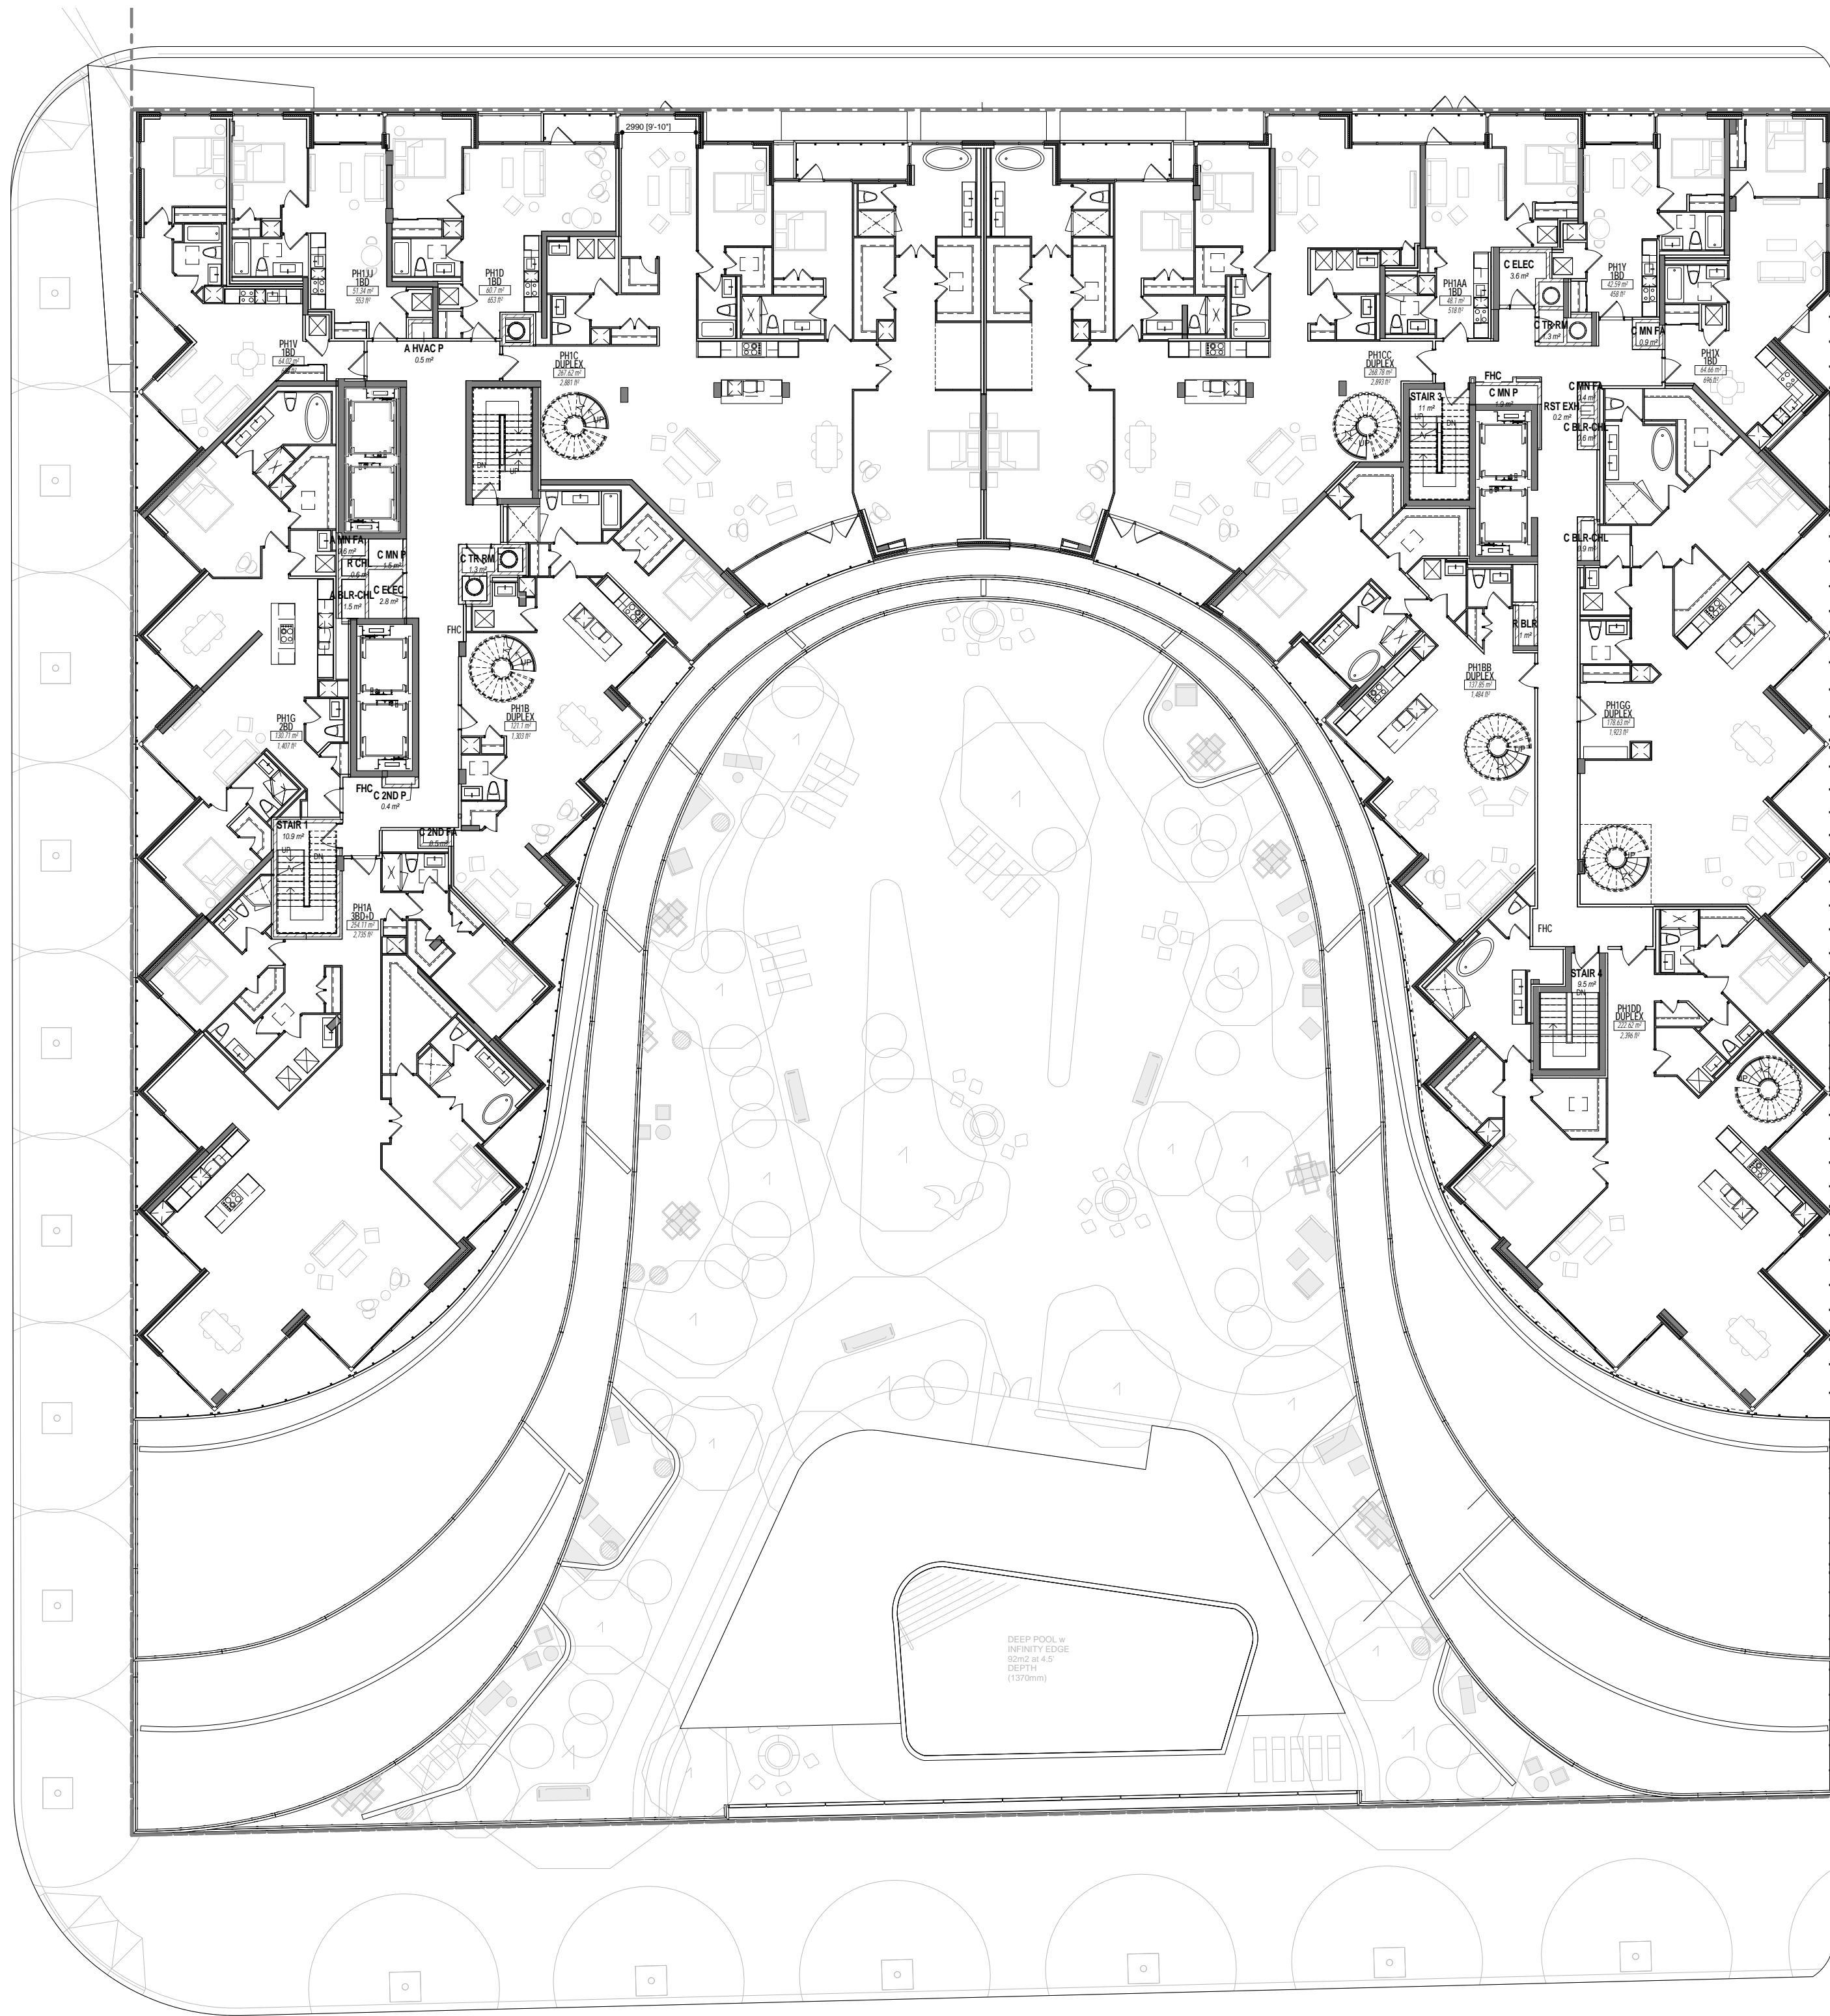

MEP SHAFT LEGEND

- A 2ND FA AFFORDABLE SECONDARY FRESH AIR SHAFT
- A BLR-CHL AFFORDABLE BOILER & CHILLER PIPE SHAFT
- A ELEC AFFORDABLE ELECTRIC CLOSET
- A HVAC AFFORDABLE HVAC PIPE SHAFT
- A MN FA AFFORDABLE MAIN FRESH AIR SHAFT
- A MN P AFFORDABLE MAIN PIPE SHAFT
- A TR RM AFFORDABLE TRASH ROOM
- C 2ND FA CONDO SECONDARY FRESH AIR SHAFT
- C 2ND P CONDO SECONDARY PIPE SHAFT
- C AMN FA CONDO AMENITY FRESH AIR SHAFT
- C BLR-CHL CONDO BOILER & CHILLER PIPE SHAFT
- C ELEC CONDO ELECTRIC CLOSET
- C MN FA CONDO MAIN FRESH AIR SHAFT
- C MN P CONDO MAIN PIPE SHAFT
- C TR RM CONDO TRASH ROOM
- R BLR RETAIL BOILER PIPE SHAFT
- R CHL RETAIL CHILLER PIPE SHAFT
- RST EXH RESTAURANT KITCHEN EXHAUST

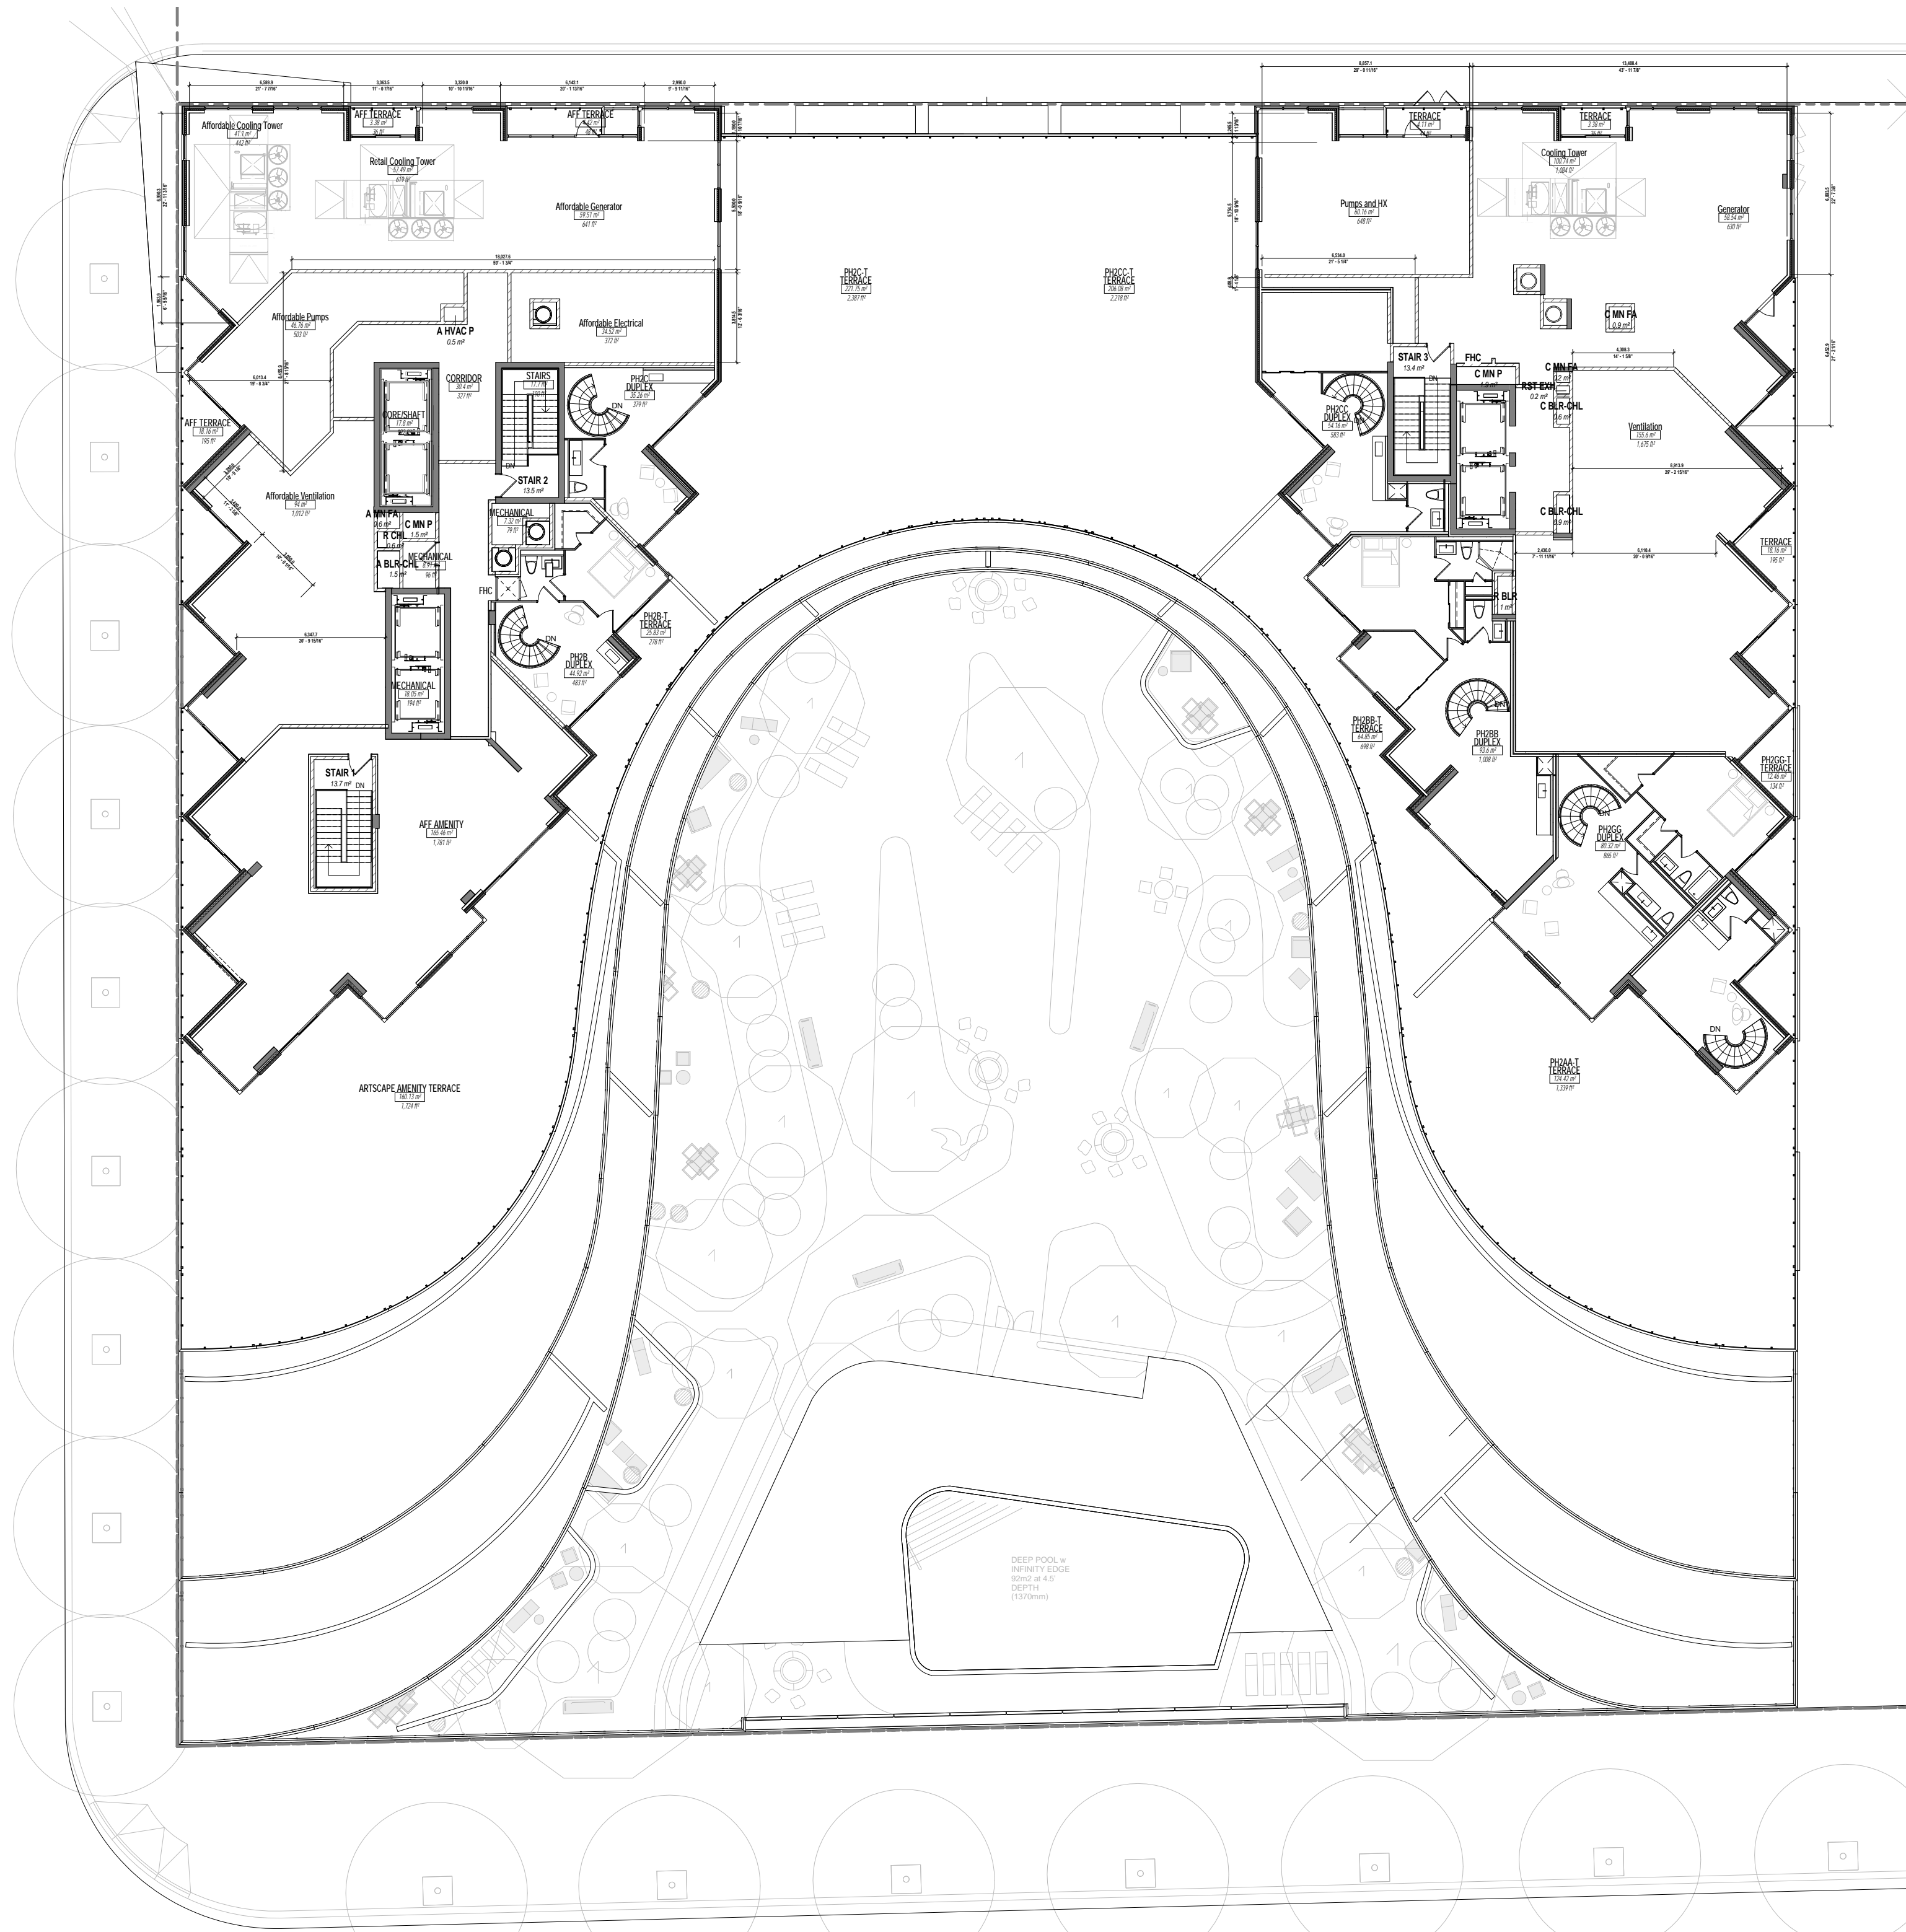

MEP SHAFT LEGEND

A 2ND FA	AFFORDABLE SECONDARY FRESH AIR SHAFT
A BLR-CHL	AFFORDABLE BOILER & CHILLER PIPE SHAFT
A ELEC	AFFORDABLE ELECTRIC CLOSET
A HVAC P	AFFORDABLE HVAC PIPE SHAFT
A MN FA	AFFORDABLE MAIN FRESH AIR SHAFT
A MN P	AFFORDABLE MAIN PIPE SHAFT
A TR RM	AFFORDABLE TRASH ROOM
C 2ND FA	CONDO SECONDARY FRESH AIR SHAFT
C 2ND P	CONDO SECONDARY PIPE SHAFT
C AMN FA	CONDO AMENITY FRESH AIR SHAFT
C BLR-CHL	CONDO BOILER & CHILLER PIPE SHAFT
C ELEC	CONDO ELECTRIC CLOSET
C MN FA	CONDO MAIN FRESH AIR SHAFT
C MN P	CONDO MAIN PIPE SHAFT
C TR RM	CONDO TRASH ROOM
R BLR	RETAIL BOILER PIPE SHAFT
R CHL	RETAIL CHILLER PIPE SHAFT
RST EXH	RESTAURANT KITCHEN EXHAUST