

AREA LEGEND

- AFF MEP
- AFFORDABLE
- CONDO
- CONDO MEP
- OPEN
- PARKING
- RETAIL
- RETAIL LOADING
- RETAIL MEP
- SHARED
- SHARED LOADING
- SHARED MEP

AREAS - LEVEL 1

PROGRAM / USE	AREA (SM)	AREA (SF)
AFF MEP	13 m ²	141 ft ²
AFFORDABLE	146 m ²	1,567 ft ²
CONDO	678 m ²	7,296 ft ²
CONDO MEP	15 m ²	166 ft ²
OPEN	31 m ²	336 ft ²
PARKING	152 m ²	1,638 ft ²
RETAIL	2,718 m ²	29,258 ft ²
RETAIL LOADING	256 m ²	2,757 ft ²
RETAIL MEP	153 m ²	1,647 ft ²
SHARED	254 m ²	2,737 ft ²
SHARED LOADING	208 m ²	2,241 ft ²
SHARED MEP	56 m ²	605 ft ²
	4,681 m ²	50,387 ft ²






AREA LEGEND

- AFF MEP
- AFF TERR PRIVATE
- AFFORDABLE
- CONDO
- CONDO AMENITY
- CONDO MEP
- CONDO TERR PRIVATE
- CONDO TERR PUBLIC
- RETAIL MEP

AREAS - LEVEL 2

PROGRAM / USE	AREA (SM)	AREA (SF)
AFF MEP	27 m ²	287 ft ²
AFF TERR PRIVATE	63 m ²	679 ft ²
AFFORDABLE	761 m ²	8,189 ft ²
CONDO	1,841 m ²	19,817 ft ²
CONDO AMENITY	242 m ²	2,610 ft ²
CONDO MEP	76 m ²	813 ft ²
CONDO TERR PRIVATE	397 m ²	4,268 ft ²
CONDO TERR PUBLIC	1,294 m ²	13,933 ft ²
RETAIL MEP	2 m ²	17 ft ²
	4,702 m ²	50,613 ft ²



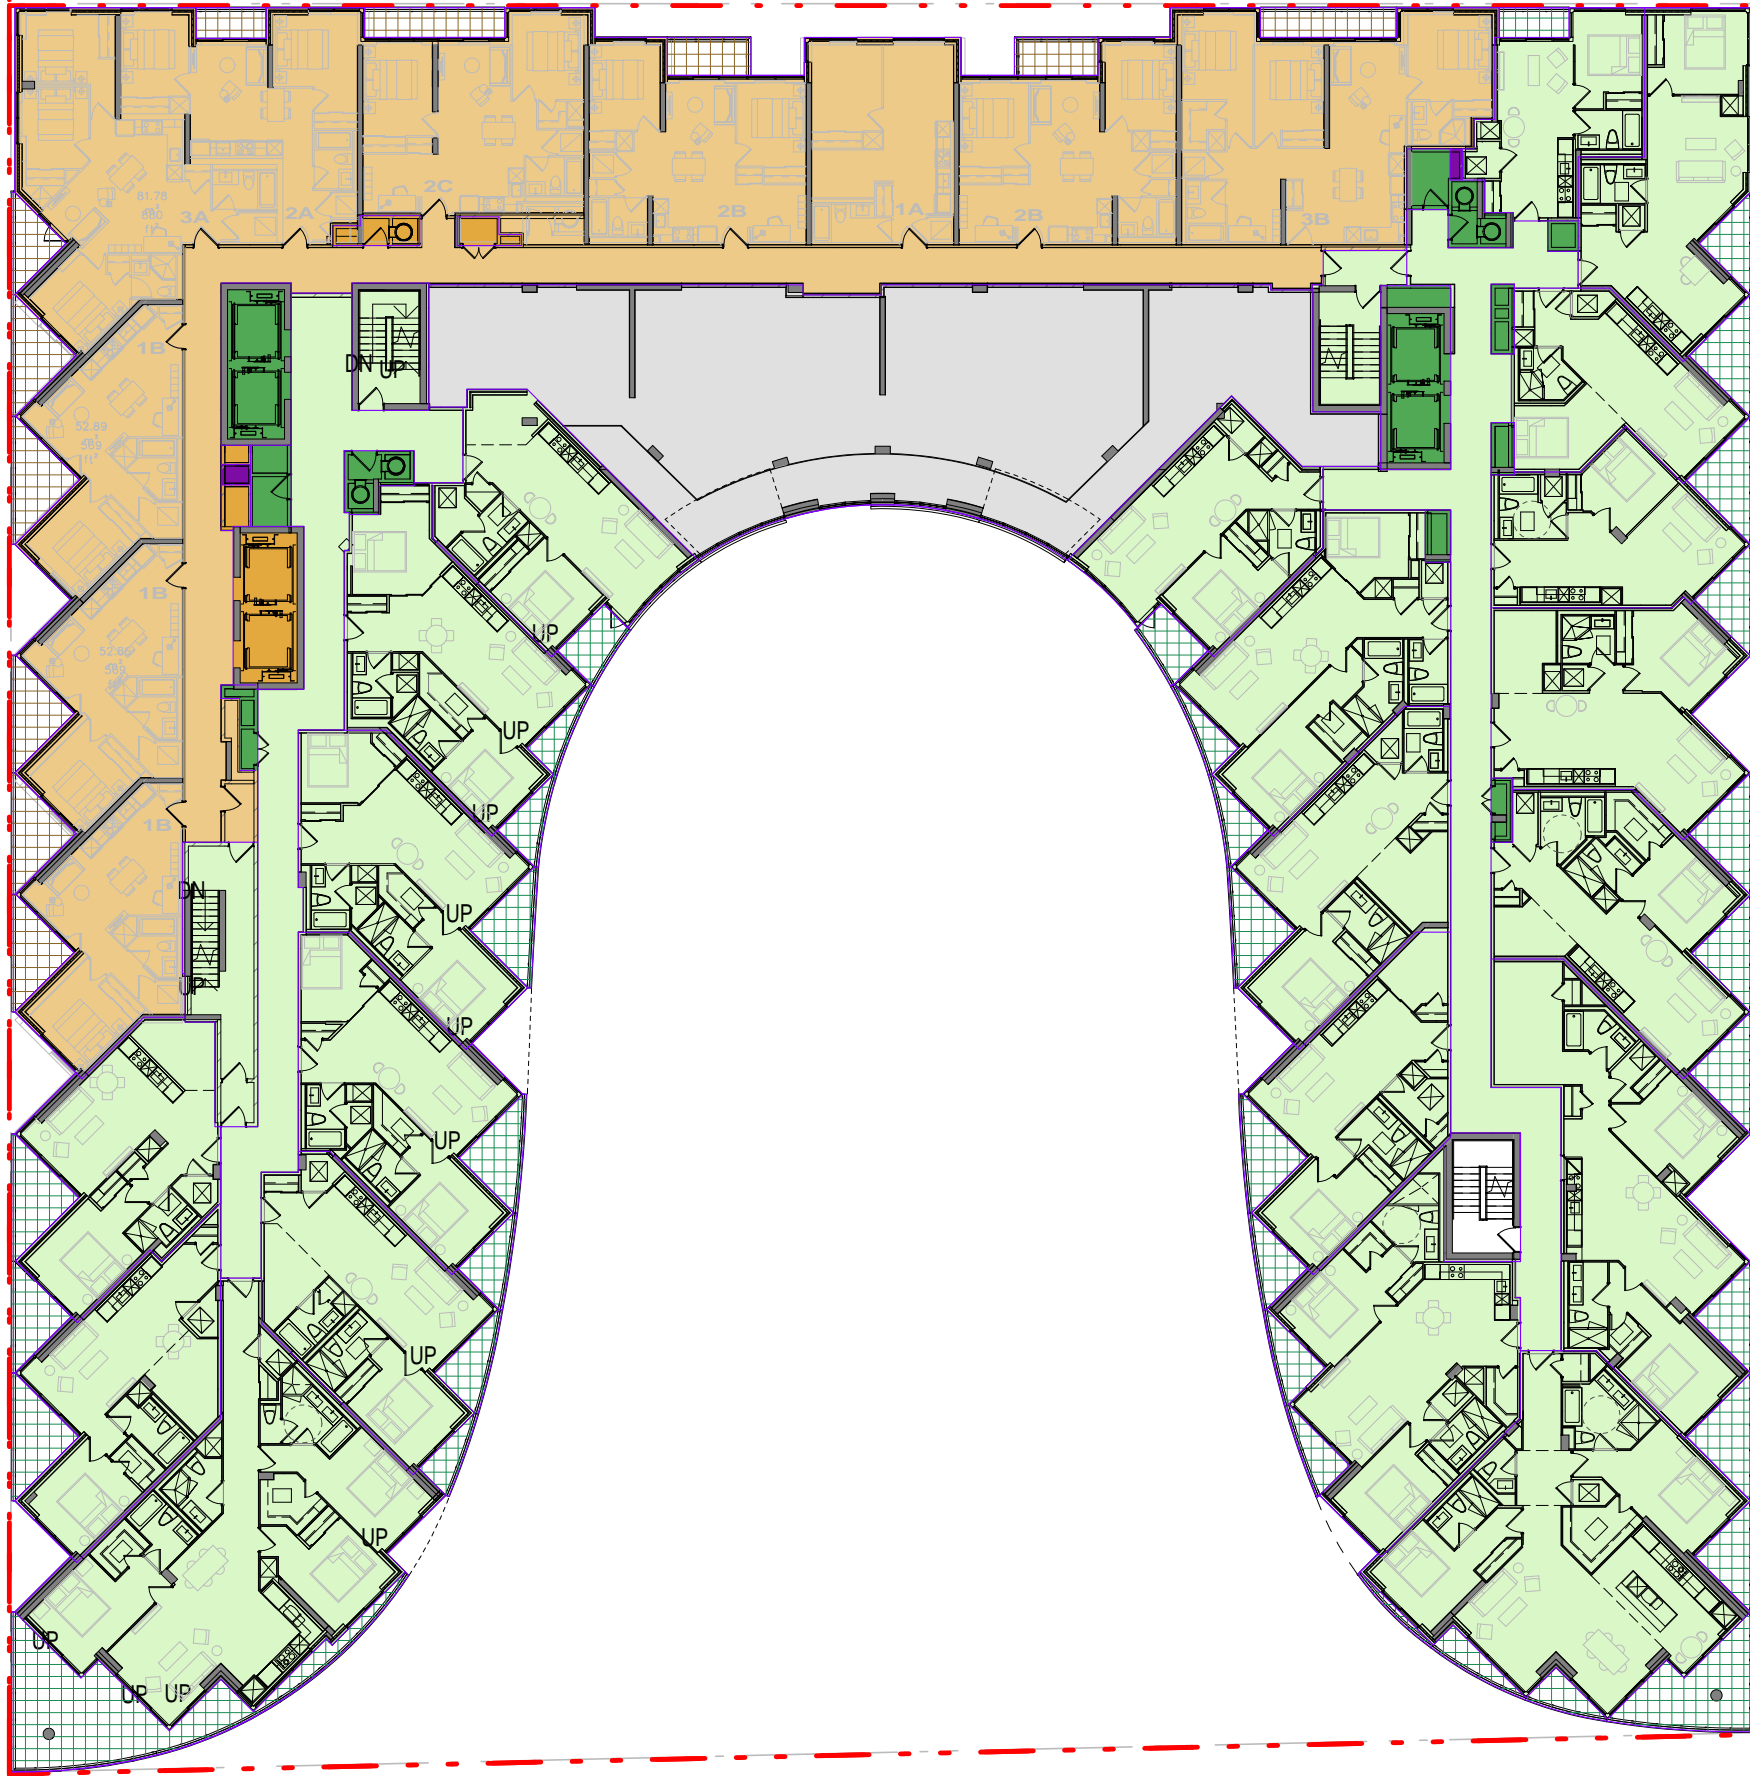


AREA LEGEND

- AFF MEP
- AFF TERR PRIVATE
- AFFORDABLE
- CONDO
- CONDO MEP
- CONDO TERR PRIVATE
- OPEN
- RETAIL MEP

AREAS - LEVEL 3

PROGRAM / USE	AREA (SM)	AREA (SF)
AFF MEP	27 m ²	287 ft ²
AFF TERR PRIVATE	63 m ²	681 ft ²
AFFORDABLE	761 m ²	8,186 ft ²
CONDO	1,795 m ²	19,316 ft ²
CONDO MEP	71 m ²	766 ft ²
CONDO TERR PRIVATE	208 m ²	2,235 ft ²
OPEN	279 m ²	3,004 ft ²
RETAIL MEP	2 m ²	17 ft ²
	3,204 m ²	34,493 ft ²

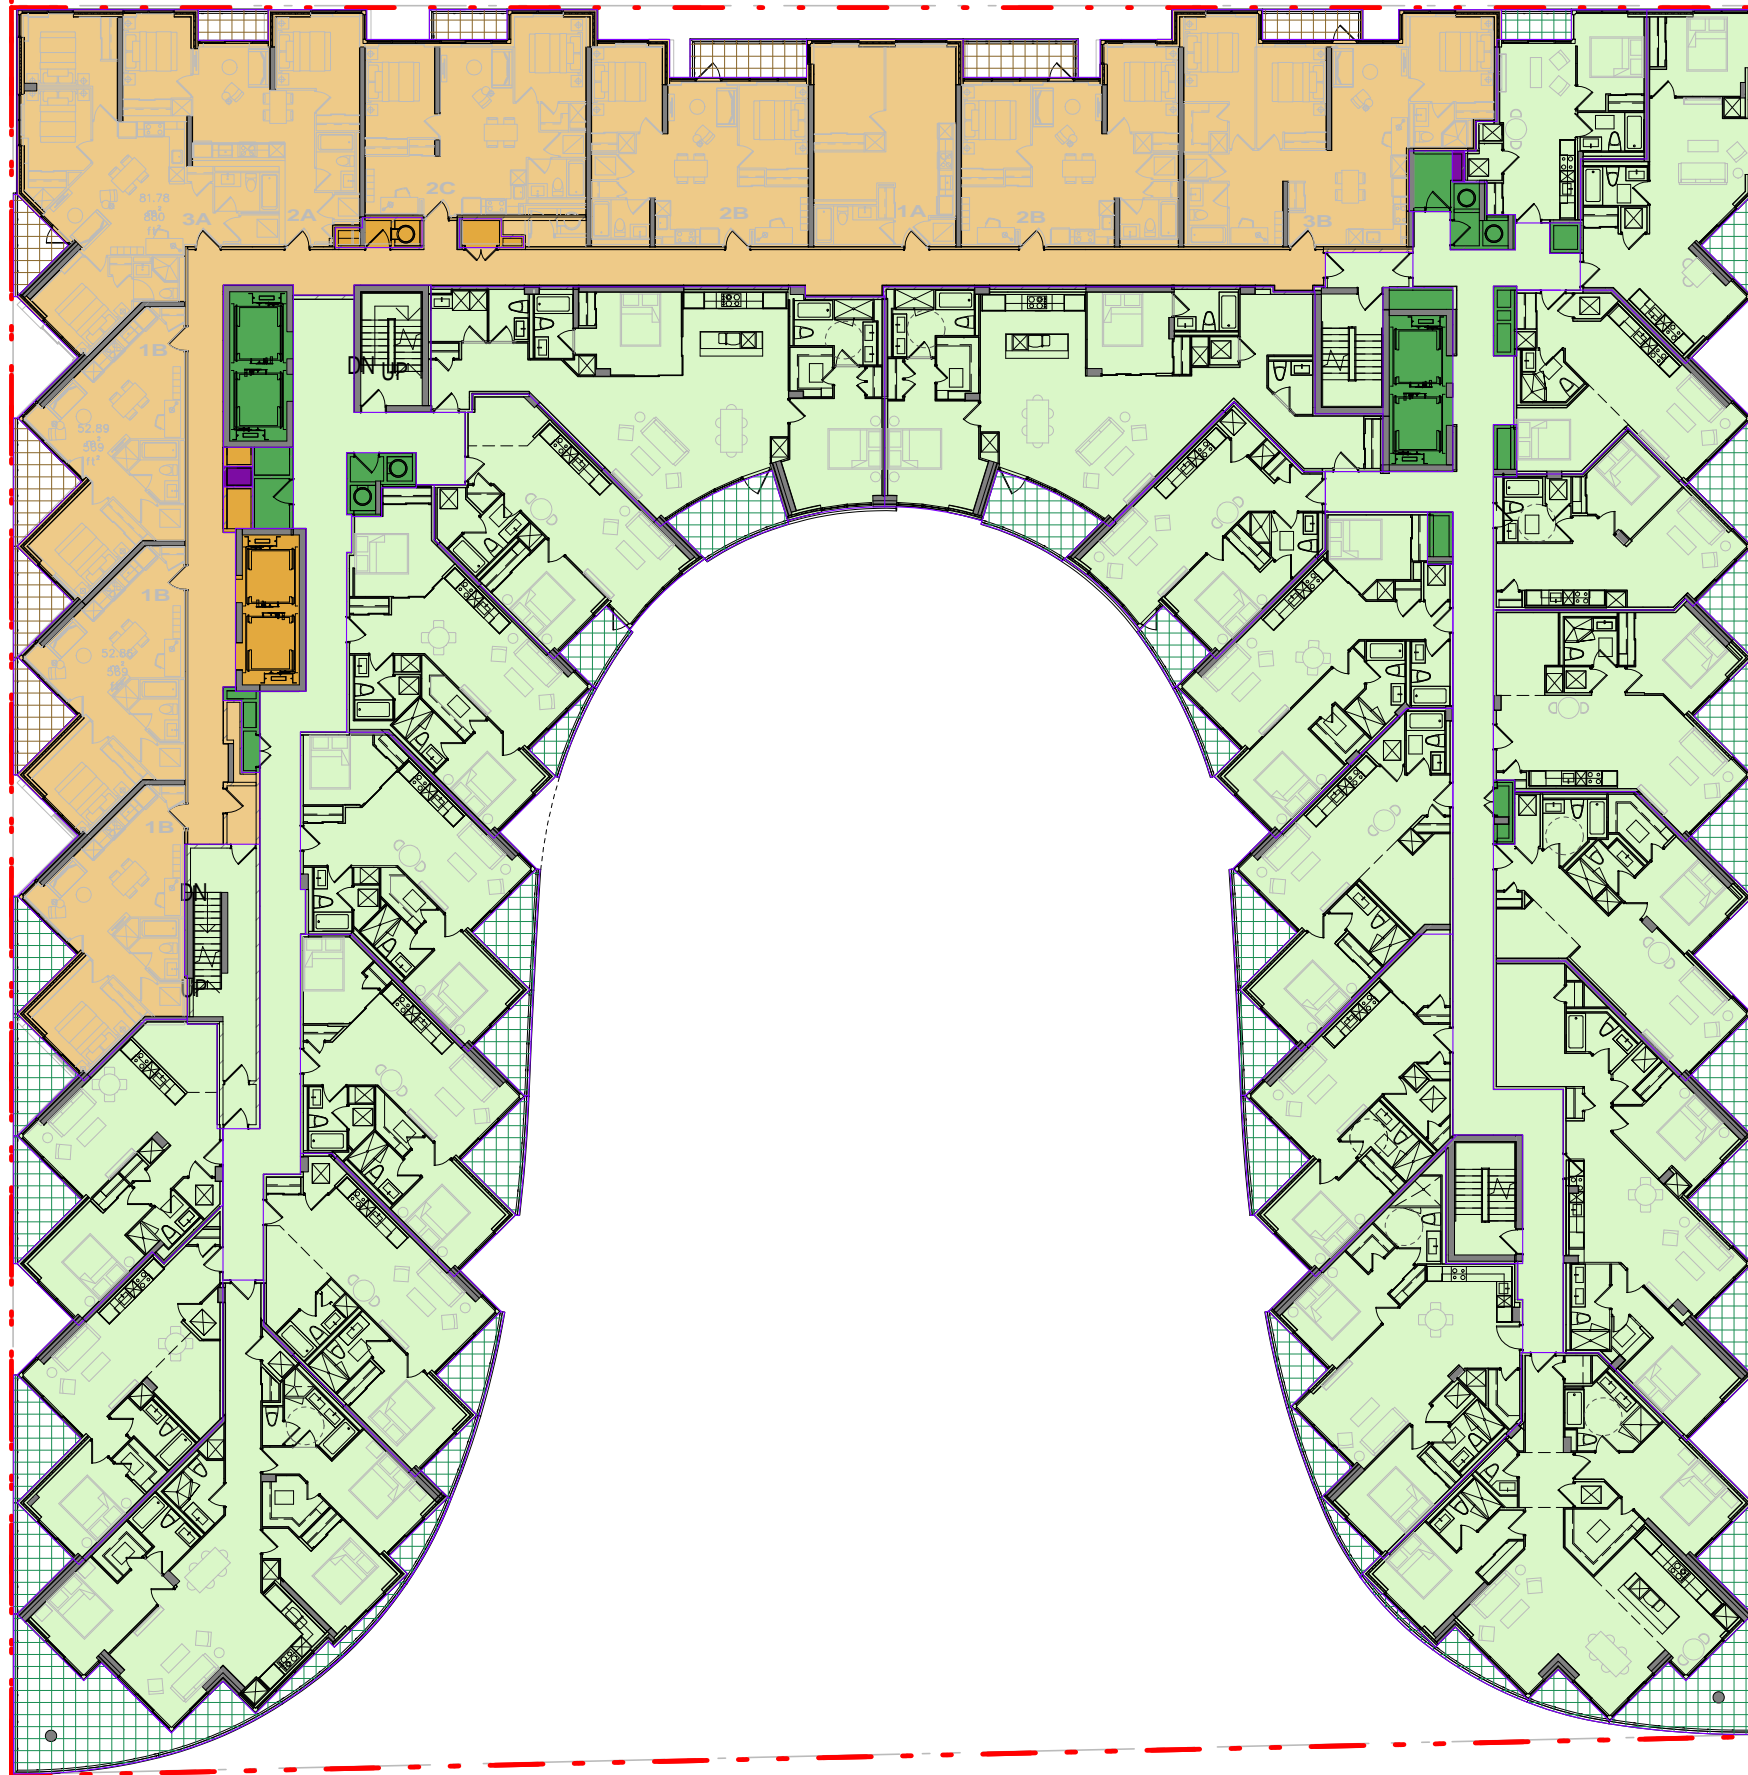


AREA LEGEND

- AFF MEP
- AFF TERR PRIVATE
- AFFORDABLE
- CONDO
- CONDO MEP
- CONDO TERR PRIVATE
- RETAIL MEP

AREAS - LEVEL 4

PROGRAM / USE	AREA (SM)	AREA (SF)
AFF MEP	27 m ²	289 ft ²
AFF TERR PRIVATE	49 m ²	526 ft ²
AFFORDABLE	761 m ²	8,189 ft ²
CONDO	2,072 m ²	22,303 ft ²
CONDO MEP	71 m ²	764 ft ²
CONDO TERR PRIVATE	232 m ²	2,494 ft ²
RETAIL MEP	2 m ²	17 ft ²
	3,213 m ²	34,581 ft ²

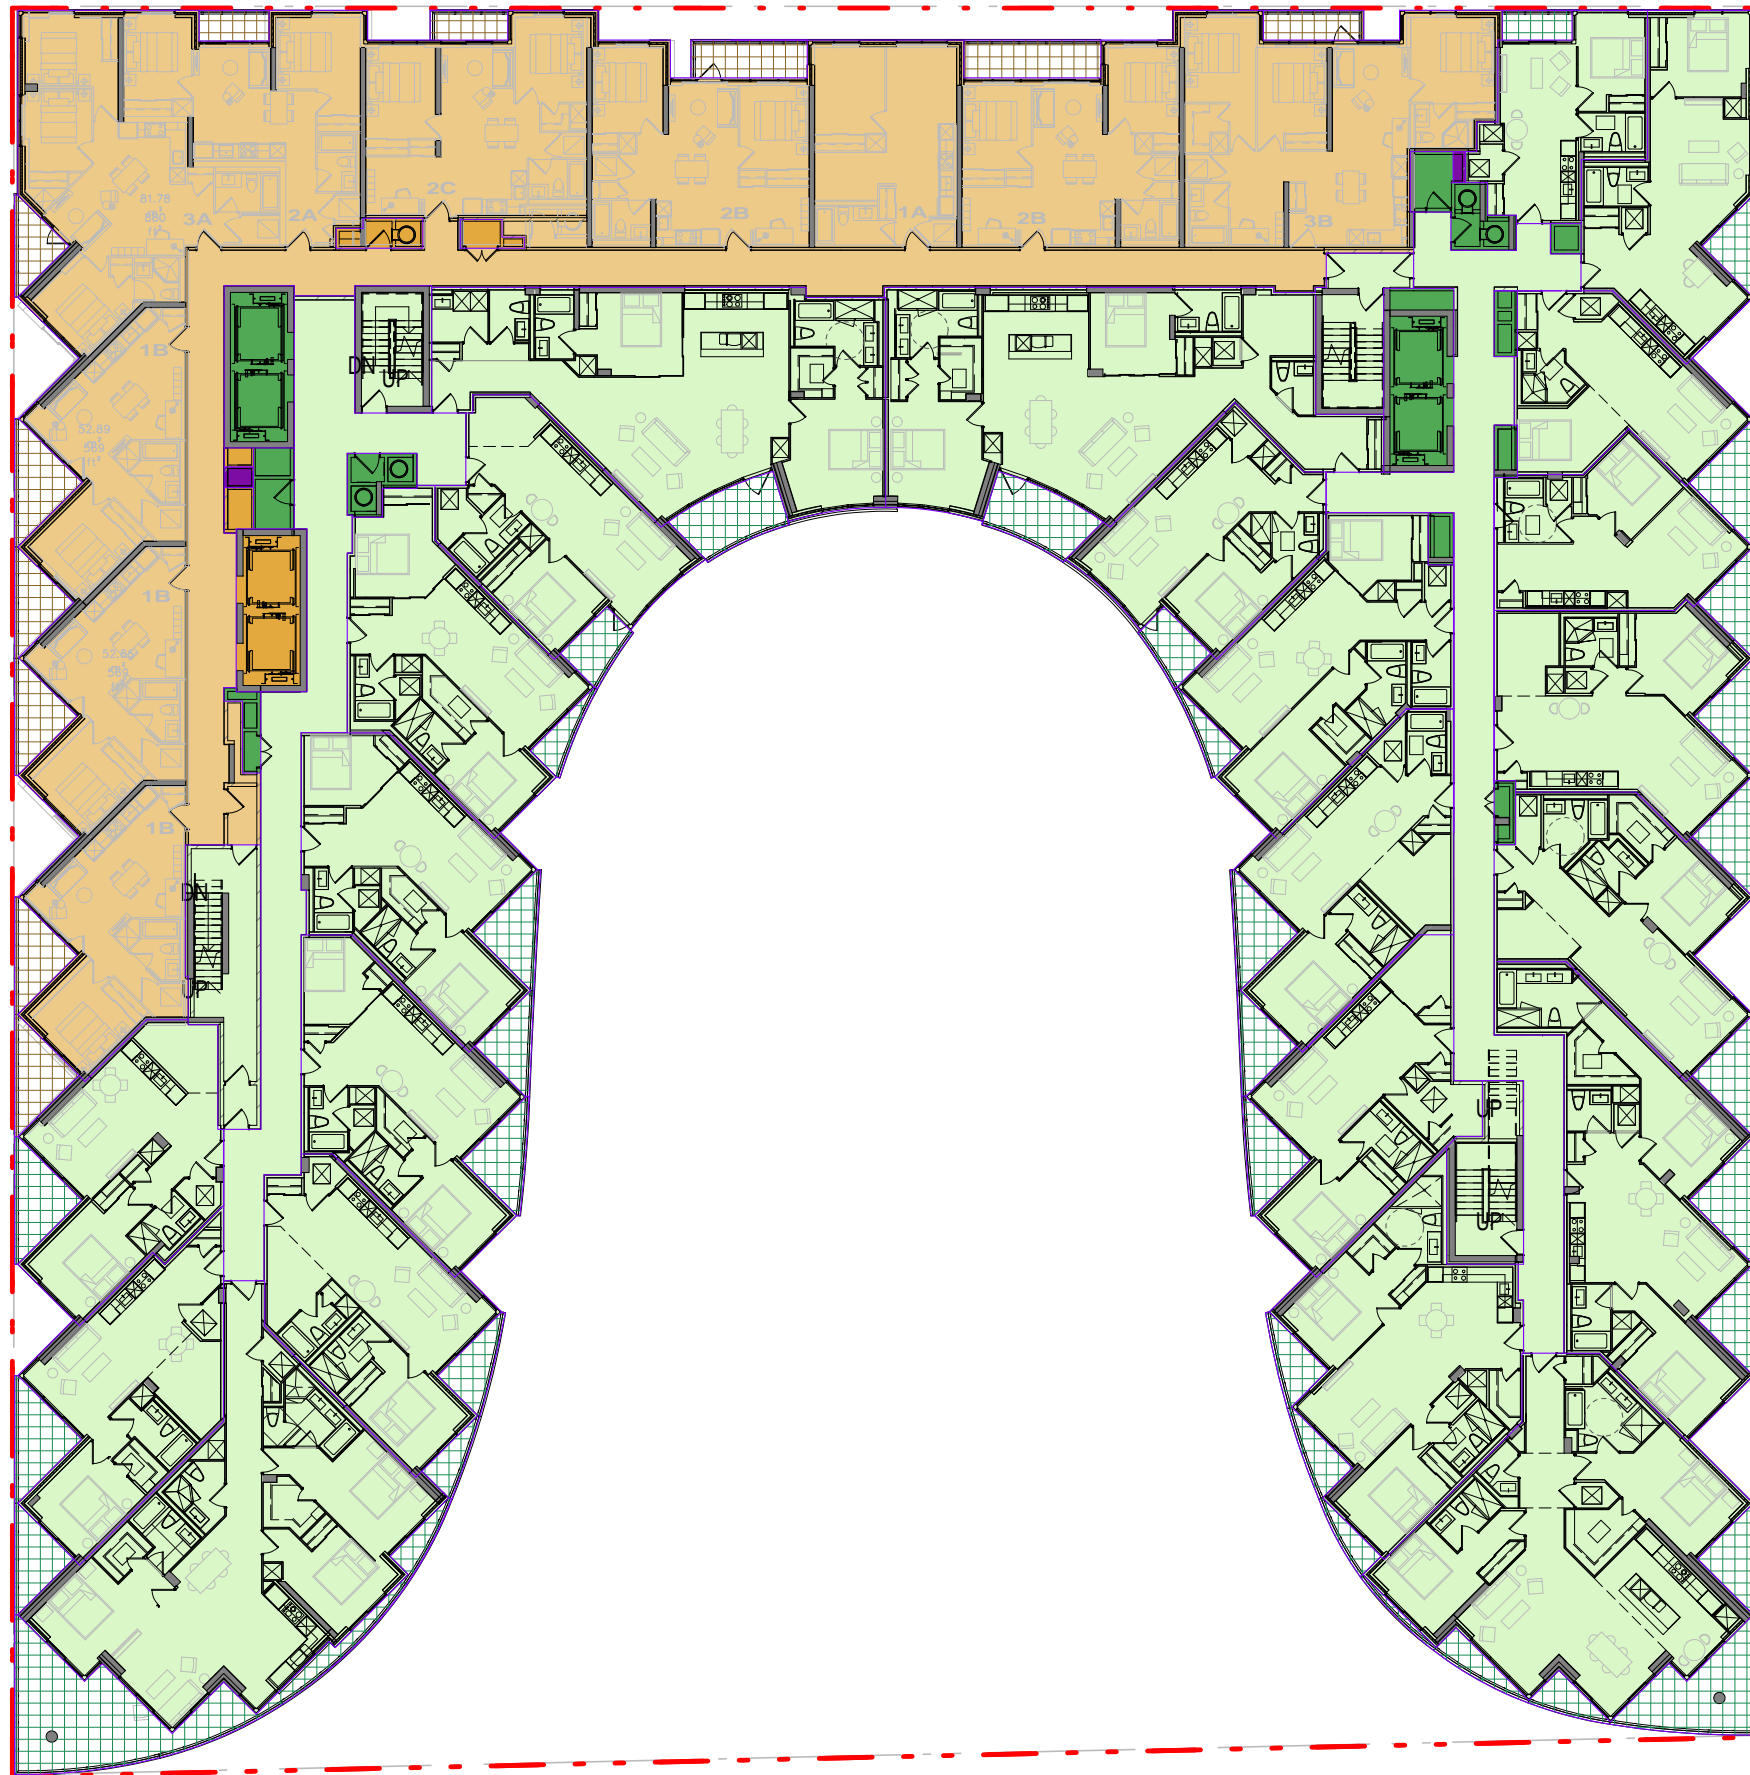


AREA LEGEND

- AFF MEP
- AFF TERR PRIVATE
- AFFORDABLE
- CONDO
- CONDO MEP
- CONDO TERR PRIVATE
- RETAIL MEP

AREAS - LEVEL 6

PROGRAM / USE	AREA (SM)	AREA (SF)
AFF MEP	27 m ²	289 ft ²
AFF TERR PRIVATE	63 m ²	675 ft ²
AFFORDABLE	761 m ²	8,189 ft ²
CONDO	2,072 m ²	22,305 ft ²
CONDO MEP	71 m ²	763 ft ²
CONDO TERR PRIVATE	219 m ²	2,361 ft ²
RETAIL MEP	2 m ²	17 ft ²
	3,214 m ²	34,598 ft ²



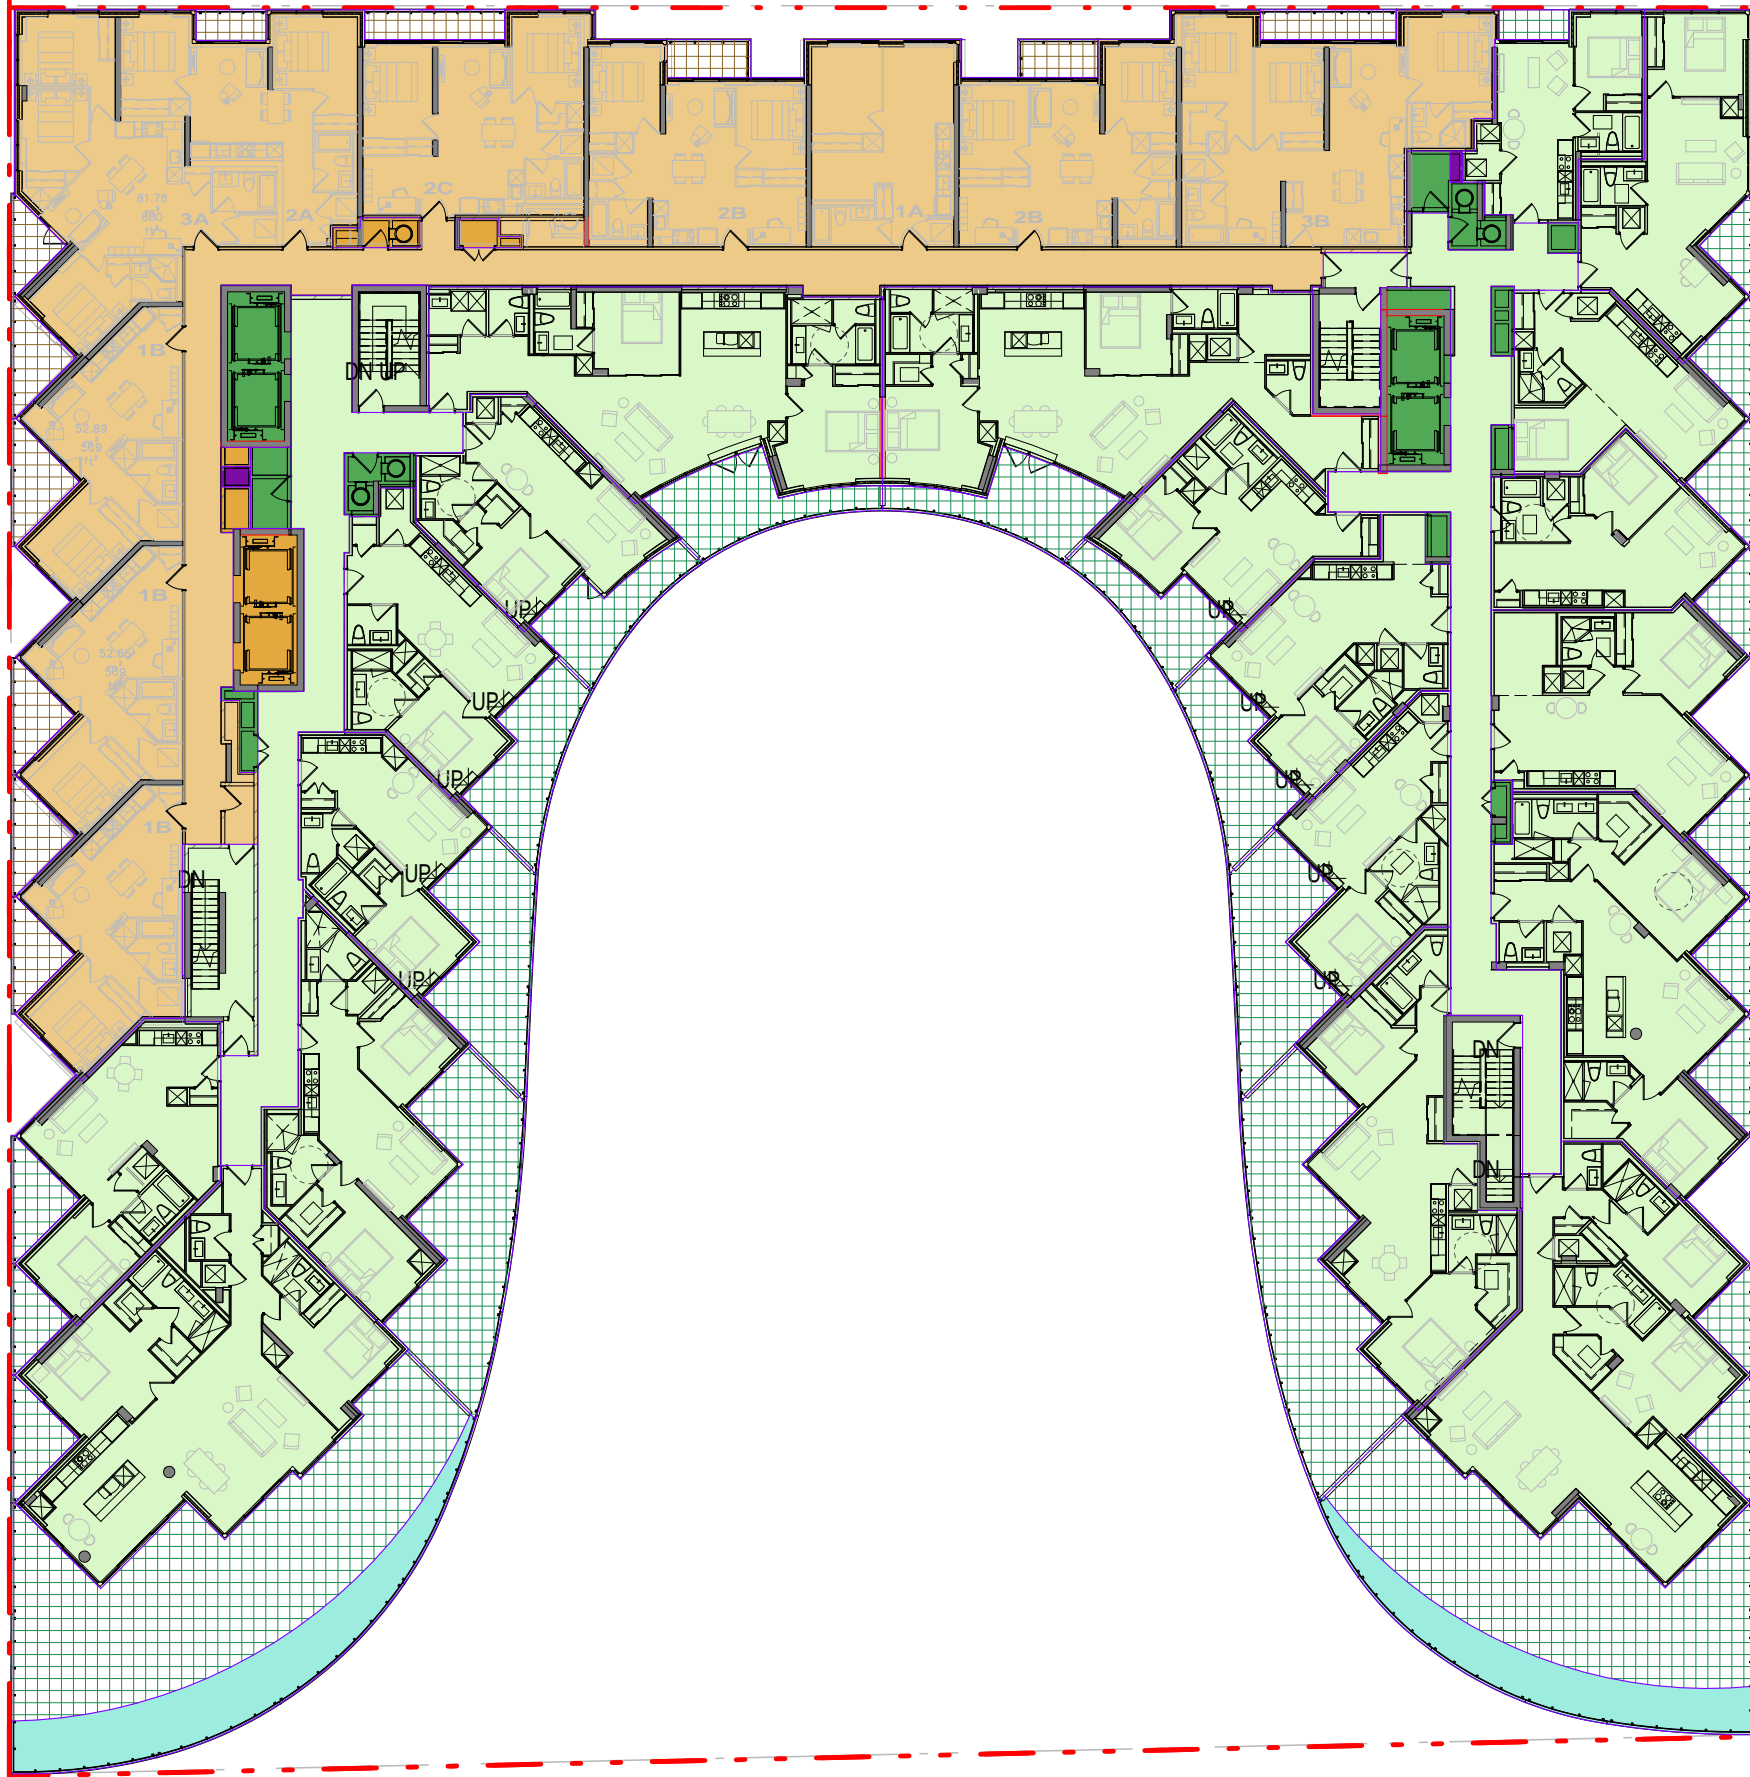


AREA LEGEND

- AFF MEP
- AFF TERR PRIVATE
- AFFORDABLE
- CONDO
- CONDO MEP
- CONDO TERR PRIVATE
- CONDO TERR PUBLIC
- RETAIL MEP

AREAS - LEVEL 7

PROGRAM / USE	AREA (SM)	AREA (SF)
AFF MEP	27 m ²	289 ft ²
AFF TERR PRIVATE	63 m ²	678 ft ²
AFFORDABLE	760 m ²	8,185 ft ²
CONDO	1,708 m ²	18,388 ft ²
CONDO MEP	71 m ²	766 ft ²
CONDO TERR PRIVATE	539 m ²	5,799 ft ²
CONDO TERR PUBLIC	74 m ²	792 ft ²
RETAIL MEP	2 m ²	17 ft ²
	3,244 m ²	34,915 ft ²



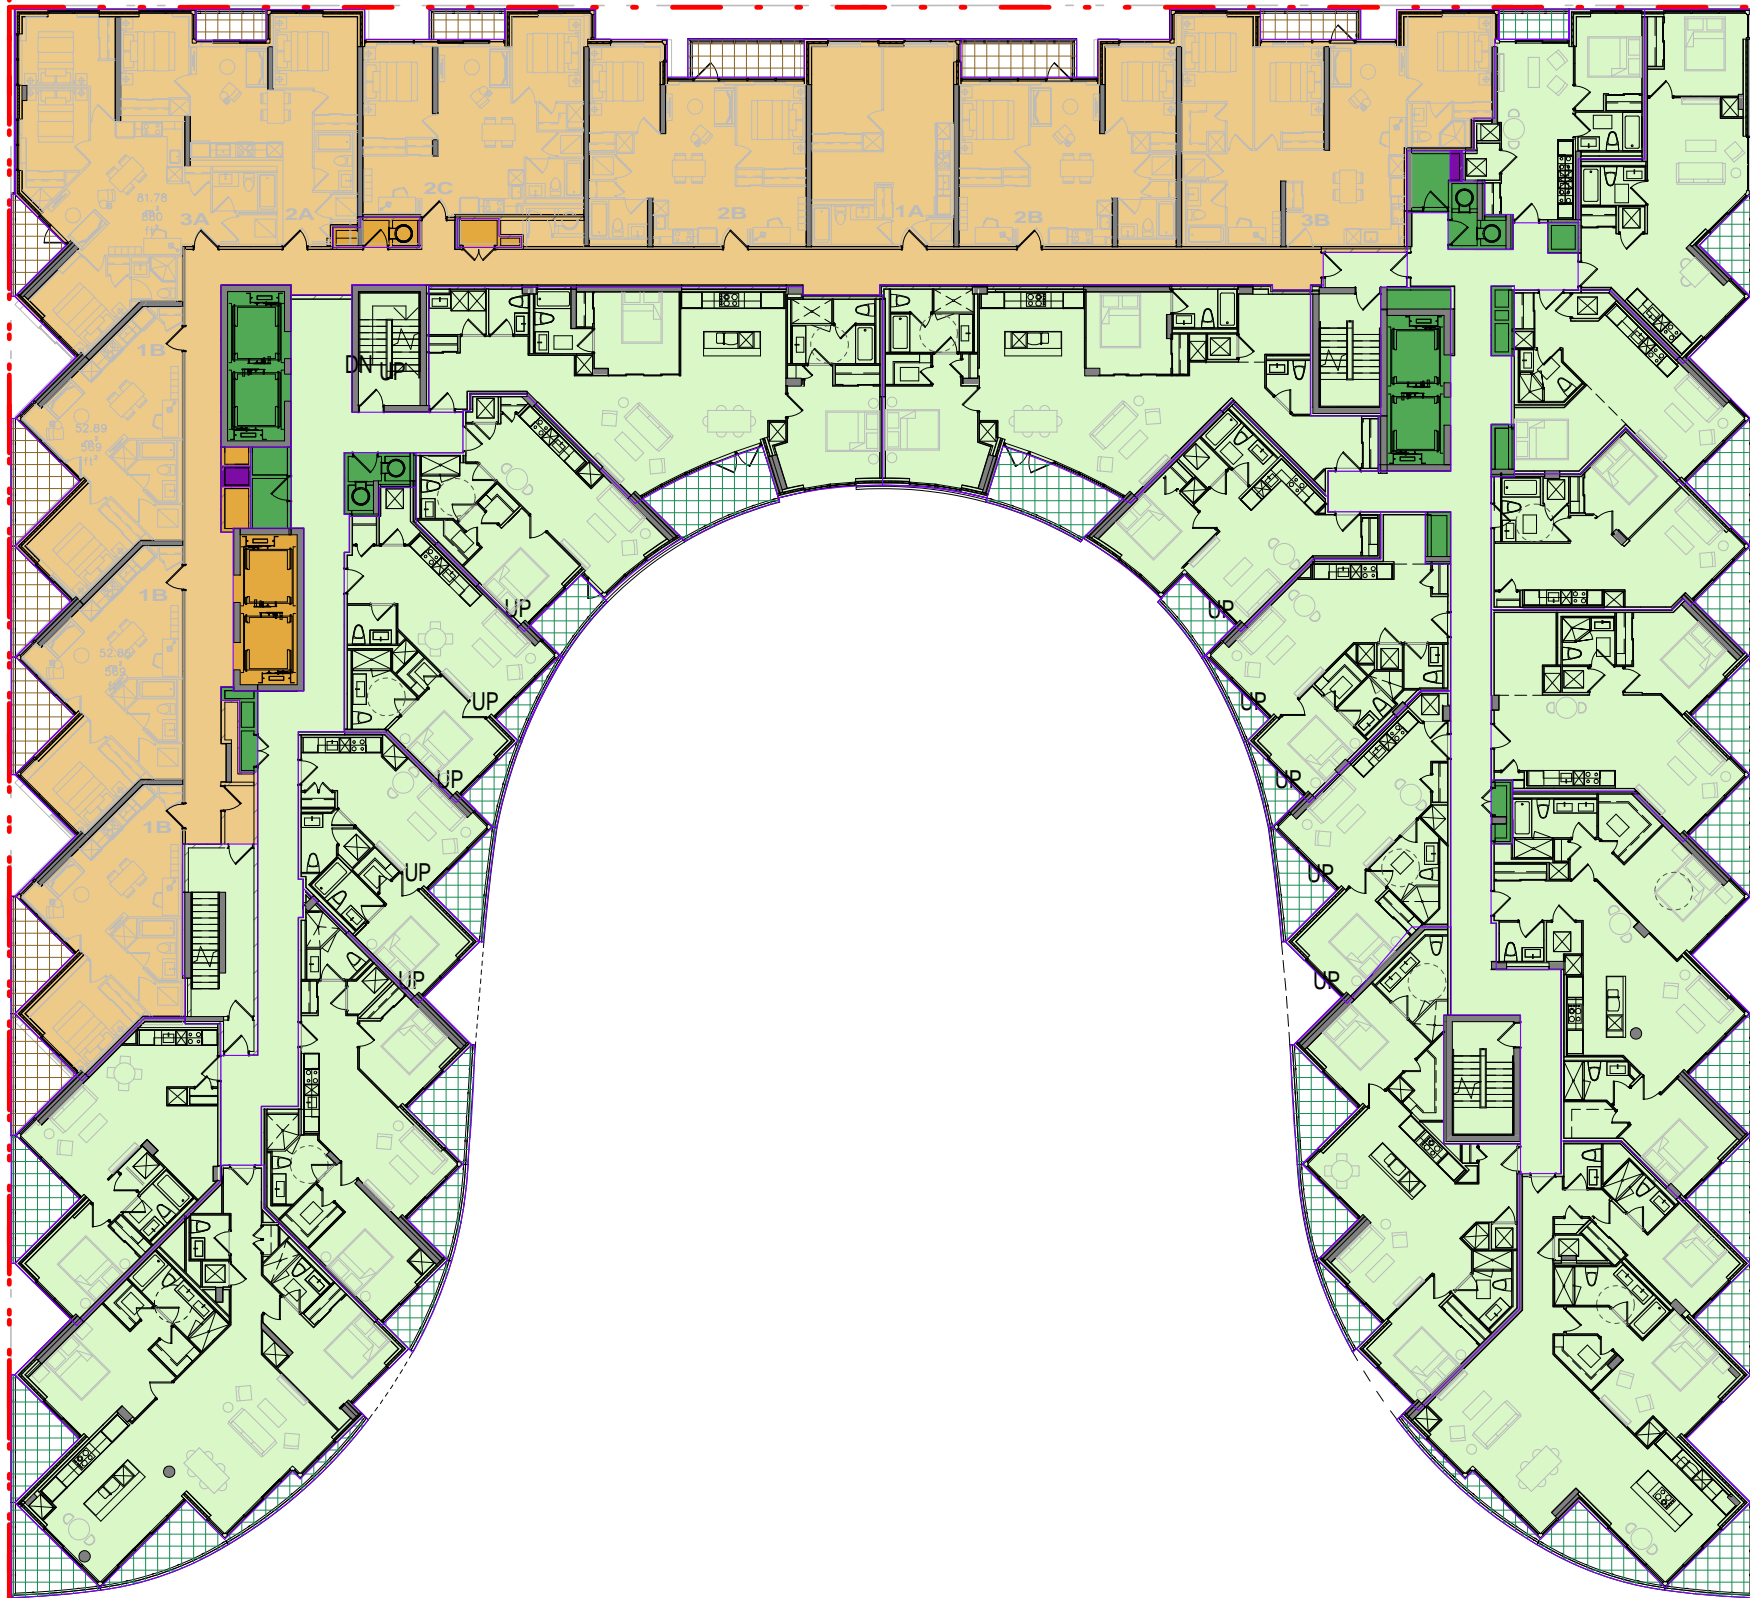


AREA LEGEND

- AFF MEP
- AFF TERR PRIVATE
- AFFORDABLE
- CONDO
- CONDO MEP
- CONDO TERR PRIVATE
- RETAIL MEP

AREAS - LEVEL 8

PROGRAM / USE	AREA (SM)	AREA (SF)
AFF MEP	27 m ²	289 ft ²
AFF TERR PRIVATE	61 m ²	660 ft ²
AFFORDABLE	759 m ²	8,169 ft ²
CONDO	1,709 m ²	18,399 ft ²
CONDO MEP	71 m ²	769 ft ²
CONDO TERR PRIVATE	183 m ²	1,965 ft ²
RETAIL MEP	2 m ²	17 ft ²
	2,812 m ²	30,268 ft ²



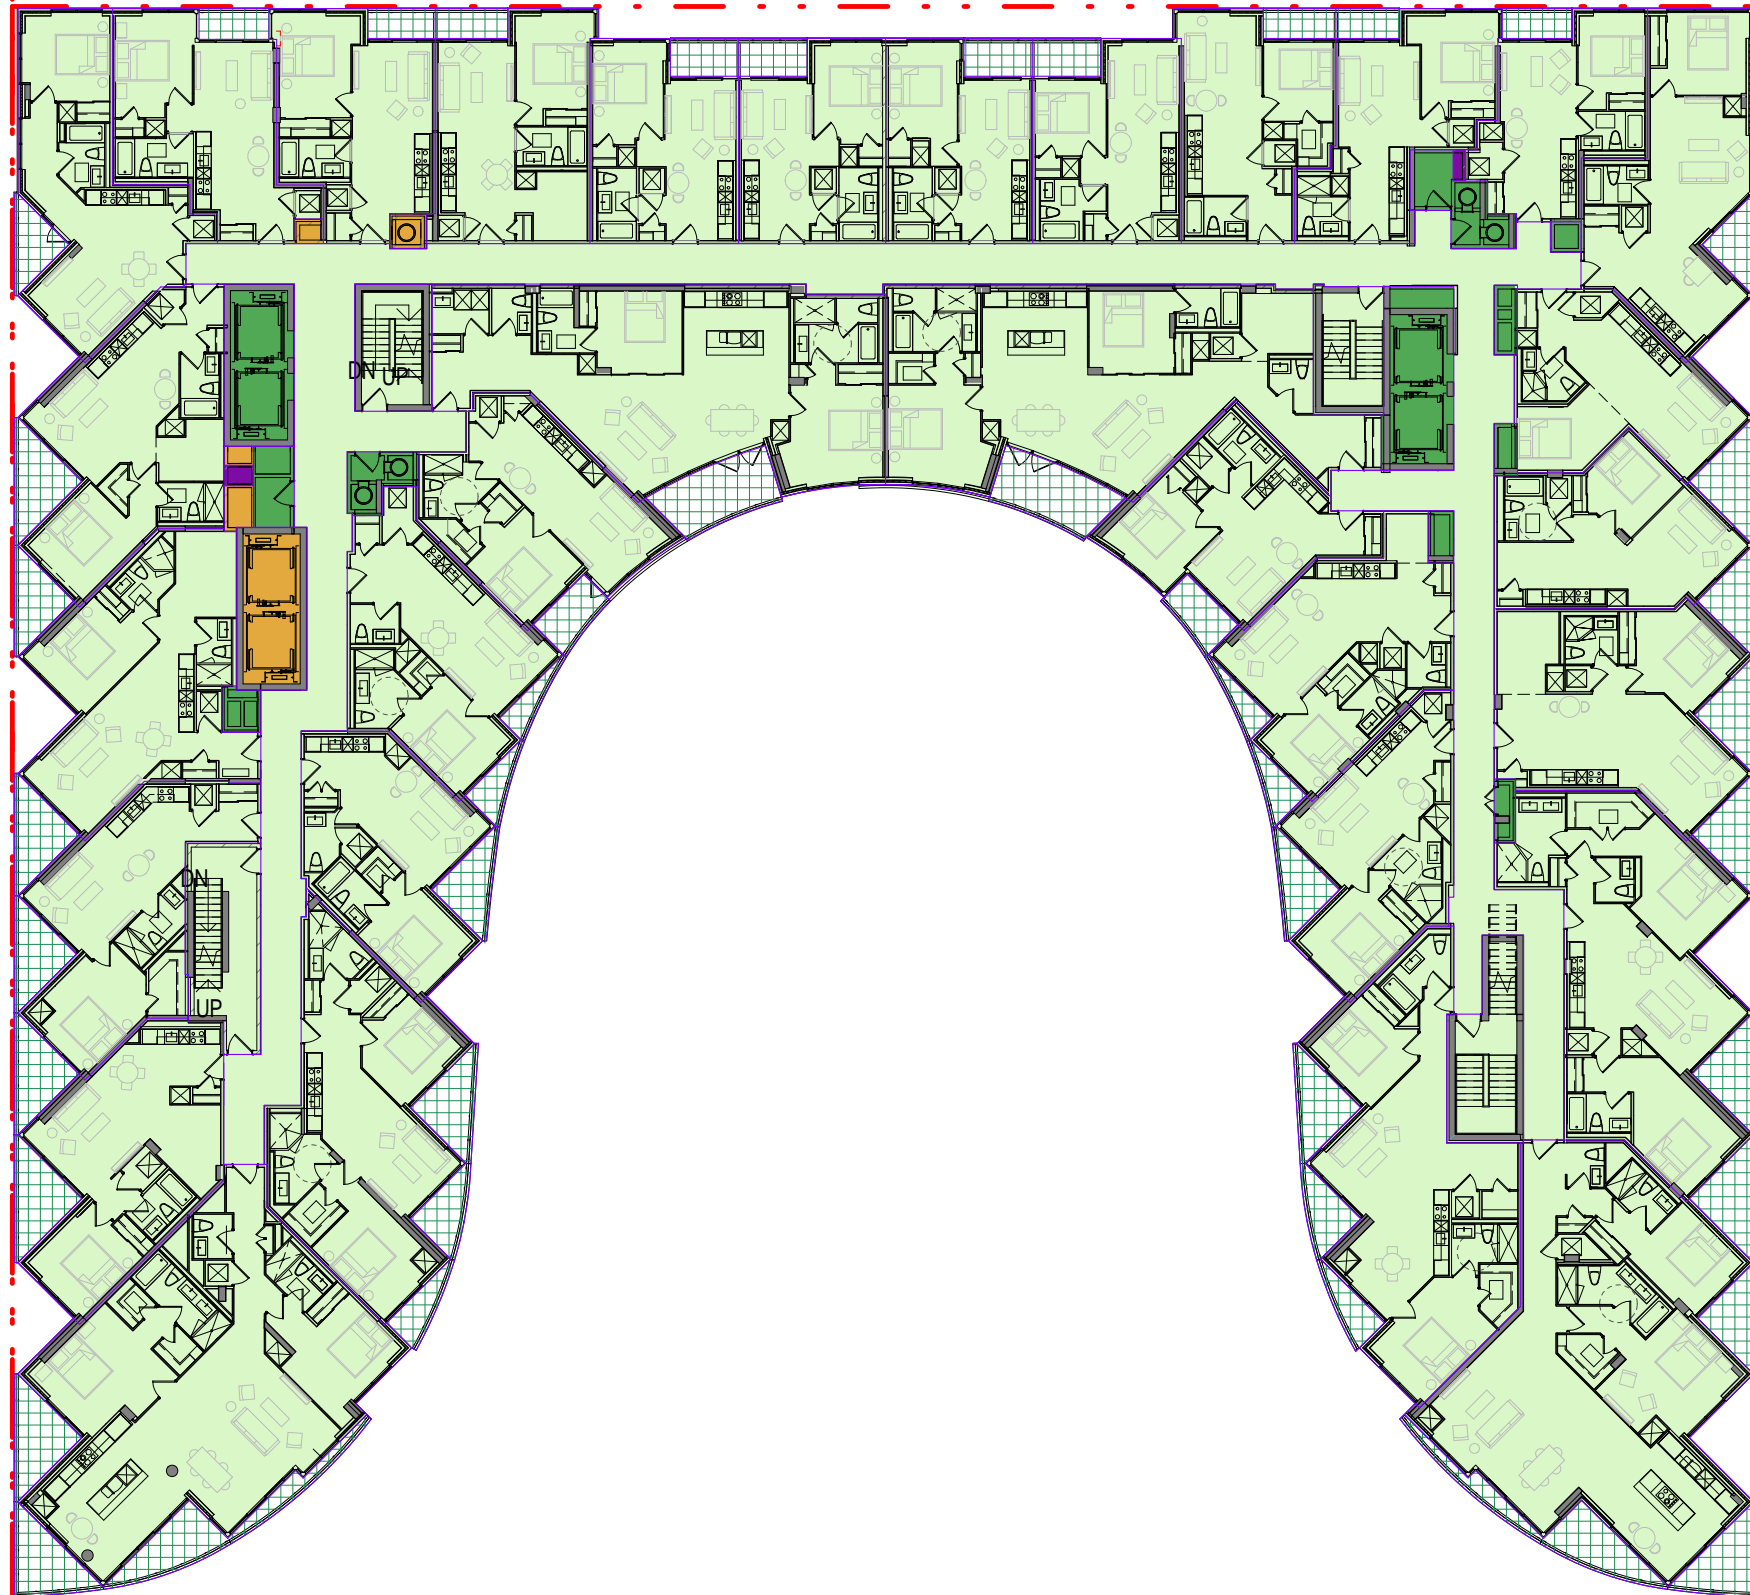


AREA LEGEND

- AFF MEP
- CONDO
- CONDO MEP
- CONDO TERR PRIVATE
- RETAIL MEP

AREAS - LEVEL 10

PROGRAM / USE	AREA (SM)	AREA (SF)
AFF MEP	24 m ²	260 ft ²
CONDO	2,471 m ²	26,603 ft ²
CONDO MEP	71 m ²	768 ft ²
CONDO TERR PRIVATE	251 m ²	2,702 ft ²
RETAIL MEP	2 m ²	17 ft ²
	2,820 m ²	30,349 ft ²



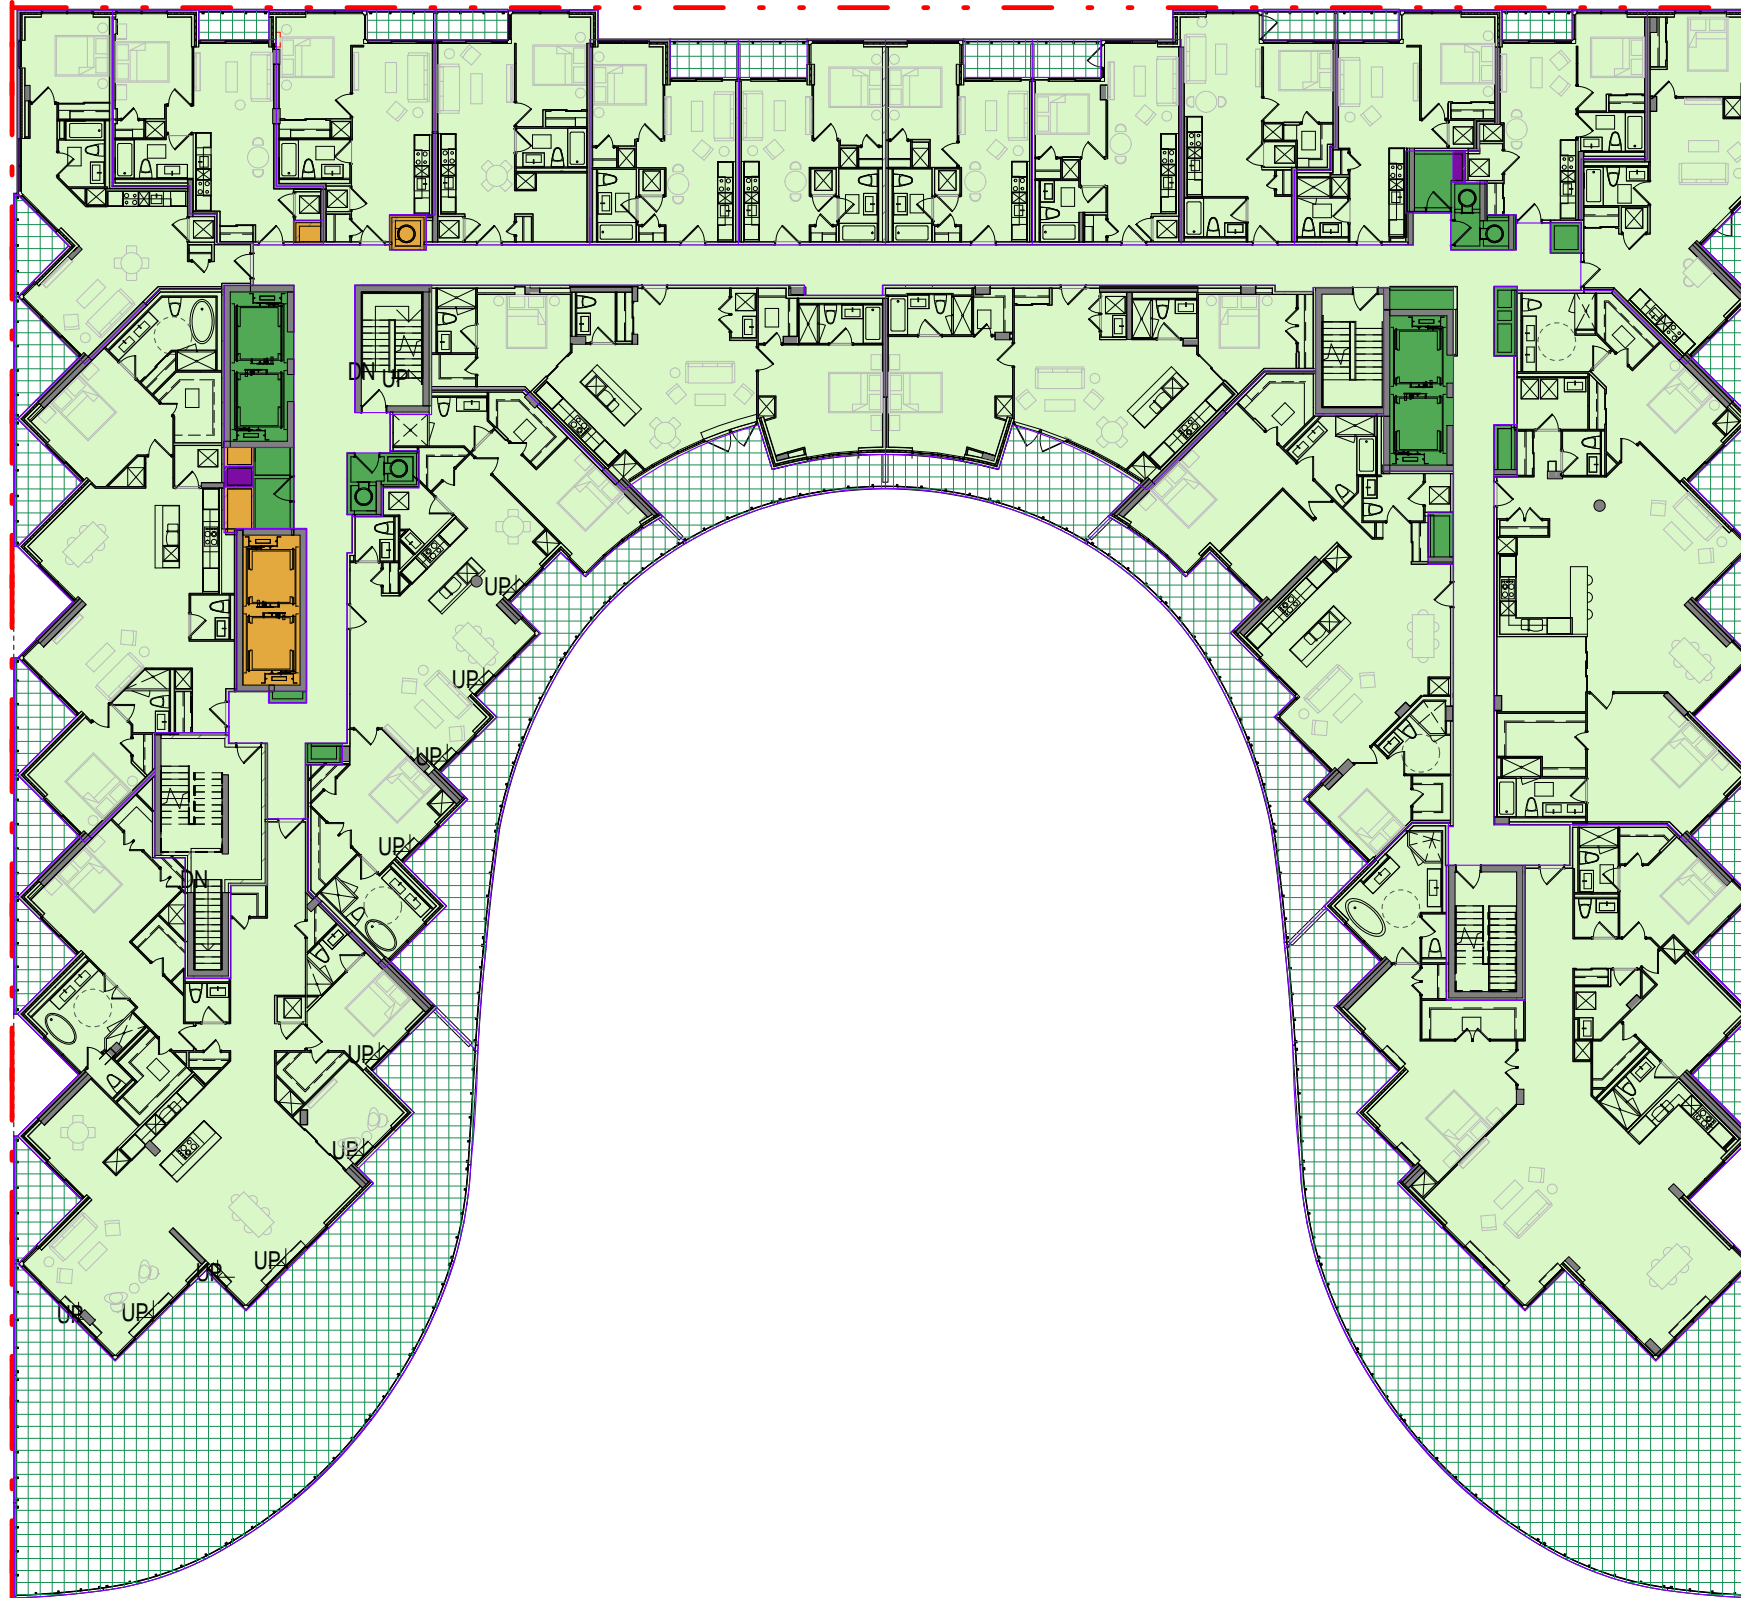


AREA LEGEND

- AFF MEP
- CONDO
- CONDO MEP
- CONDO TERR PRIVATE
- RETAIL MEP

AREAS - LEVEL 11

PROGRAM / USE	AREA (SM)	AREA (SF)
AFF MEP	24 m ²	260 ft ²
CONDO	2,111 m ²	22,720 ft ²
CONDO MEP	69 m ²	741 ft ²
CONDO TERR PRIVATE	643 m ²	6,921 ft ²
RETAIL MEP	2 m ²	17 ft ²
	2,848 m ²	30,658 ft ²



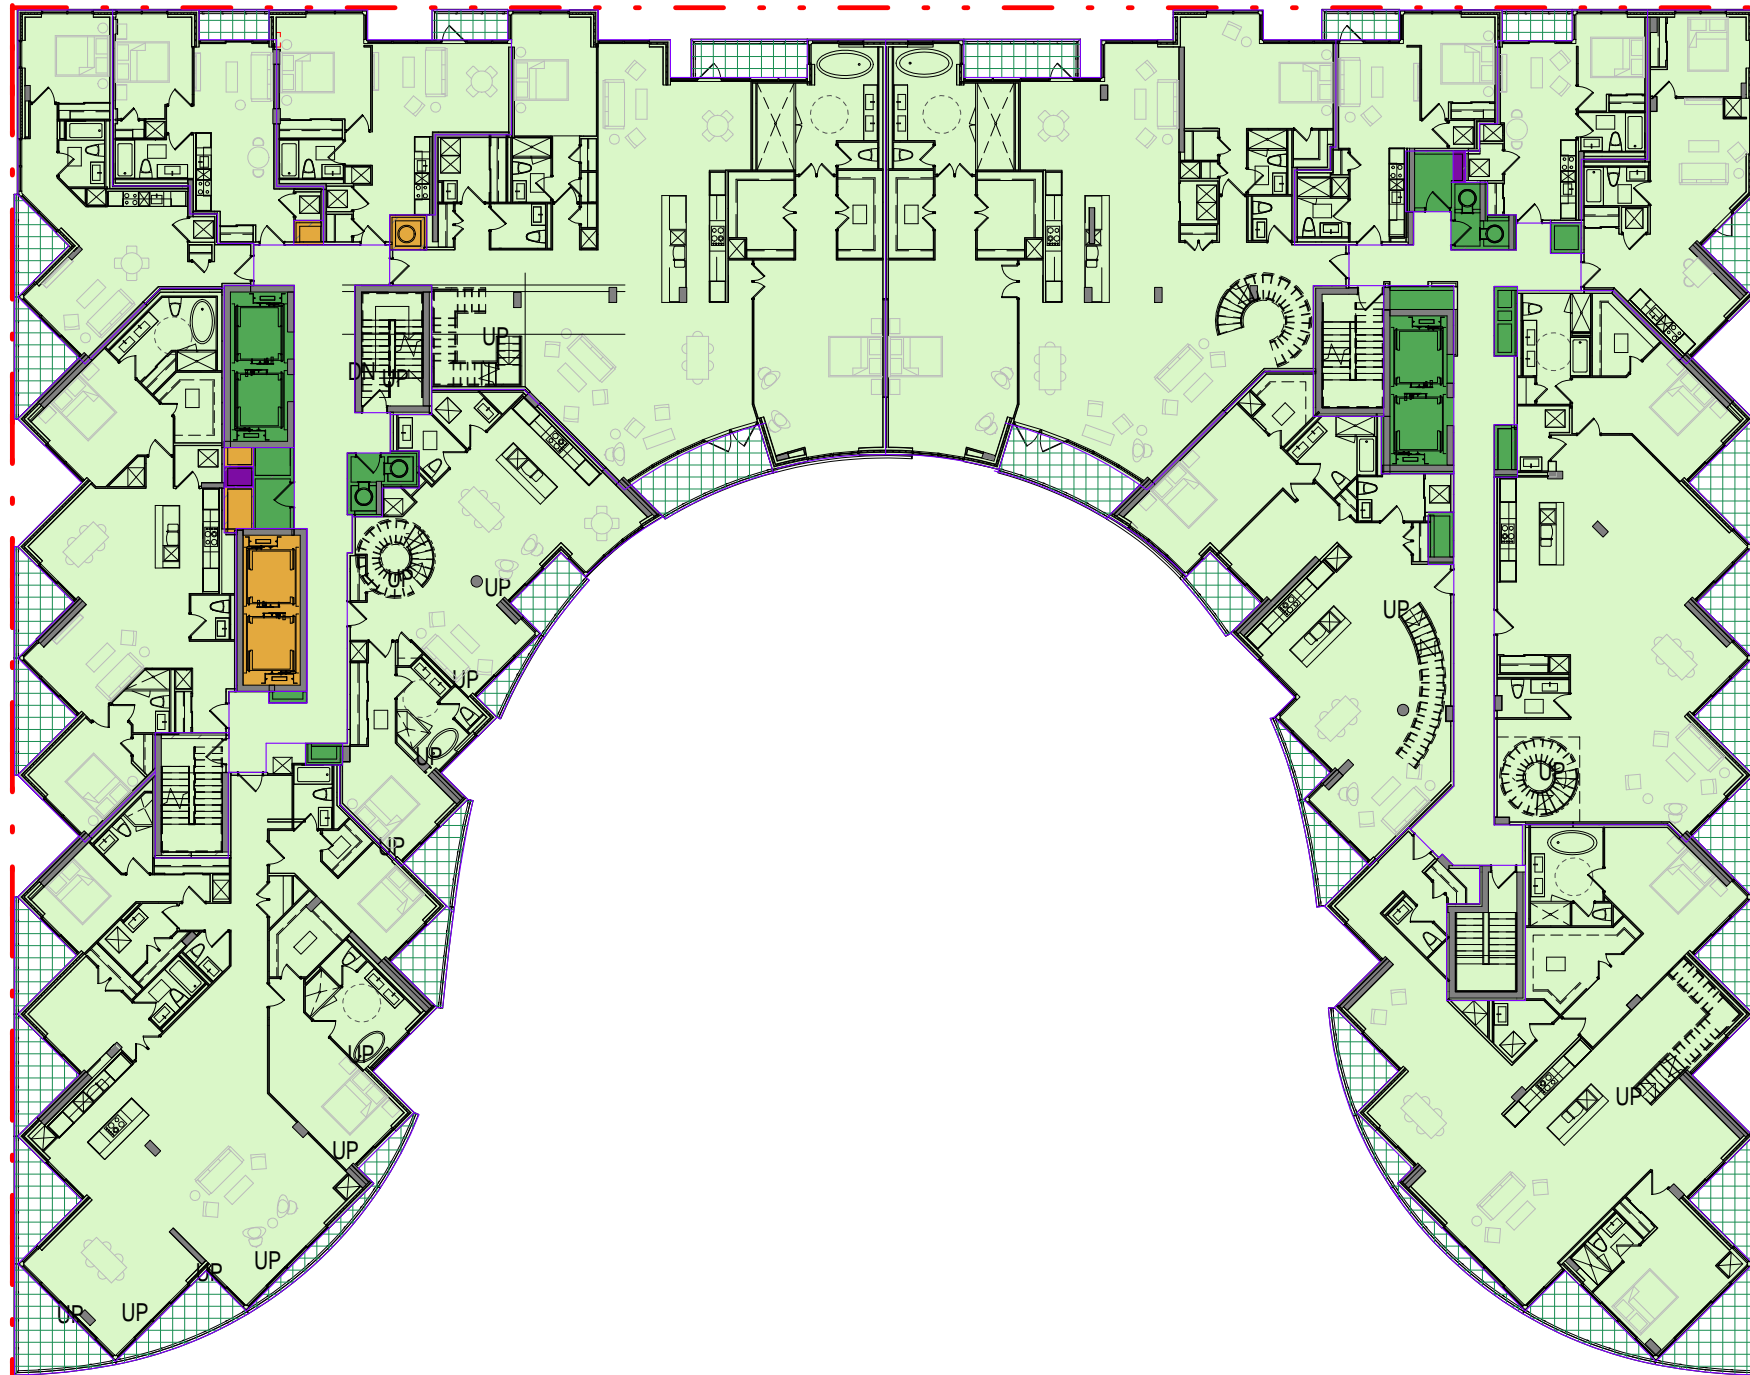

AREA LEGEND

- AFF MEP
- CONDO
- CONDO MEP
- CONDO TERR PRIVATE
- RETAIL MEP

AREAS - LEVEL PH1

PROGRAM / USE	AREA (SM)	AREA (SF)
AFF MEP	24 m ²	260 ft ²
CONDO	2,110 m ²	22,712 ft ²
CONDO MEP	69 m ²	747 ft ²
CONDO TERR PRIVATE	213 m ²	2,296 ft ²
RETAIL MEP	2 m ²	17 ft ²
	2,418 m ²	26,032 ft ²





AREA LEGEND

- AFF AMENITY
- AFF MEP
- AFF TERR PUBLIC
- AFFORDABLE
- CONDO
- CONDO MEP
- CONDO TERR PRIVATE
- CONDO TERR PUBLIC
- OPEN
- RETAIL MEP

AREAS - LEVEL PH2

PROGRAM / USE	AREA (SM)	AREA (SF)
AFF AMENITY	169 m ²	1,820 ft ²
AFF MEP	354 m ²	3,810 ft ²
AFF TERR PUBLIC	186 m ²	2,007 ft ²
AFFORDABLE	49 m ²	527 ft ²
CONDO	378 m ²	4,065 ft ²
CONDO MEP	415 m ²	4,462 ft ²
CONDO TERR PRIVATE	741 m ²	7,974 ft ²
CONDO TERR PUBLIC	125 m ²	1,345 ft ²
OPEN	18 m ²	192 ft ²
RETAIL MEP	2 m ²	17 ft ²
	2,436 m ²	26,217 ft ²

