



MEP SHAFT LEGEND

- A 2ND FA AFFORDABLE SECONDARY FRESH AIR SHAFT
- A BLR-CHL AFFORDABLE BOILER & CHILLER PIPE SHAFT
- A ELEC AFFORDABLE ELECTRIC CLOSET
- A HVAC P AFFORDABLE HVAC PIPE SHAFT
- A MN FA AFFORDABLE MAIN FRESH AIR SHAFT
- A MN P AFFORDABLE MAIN PIPE SHAFT
- A TR RM AFFORDABLE TRASH ROOM
- C 2ND FA CONDO SECONDARY FRESH AIR SHAFT
- C 2ND P CONDO SECONDARY PIPE SHAFT
- C AMN FA CONDO AMENITY FRESH AIR SHAFT
- C BLR-CHL CONDO BOILER & CHILLER PIPE SHAFT
- C ELEC CONDO ELECTRIC CLOSET
- C MN FA CONDO MAIN FRESH AIR SHAFT
- C MN P CONDO MAIN PIPE SHAFT
- C TELCM CONDO TELECOM
- C TR RM CONDO TRASH ROOM
- R BLR RETAIL BOILER PIPE SHAFT
- R CHL RETAIL CHILLER PIPE SHAFT
- RST EXH RESTAURANT KITCHEN EXHAUST

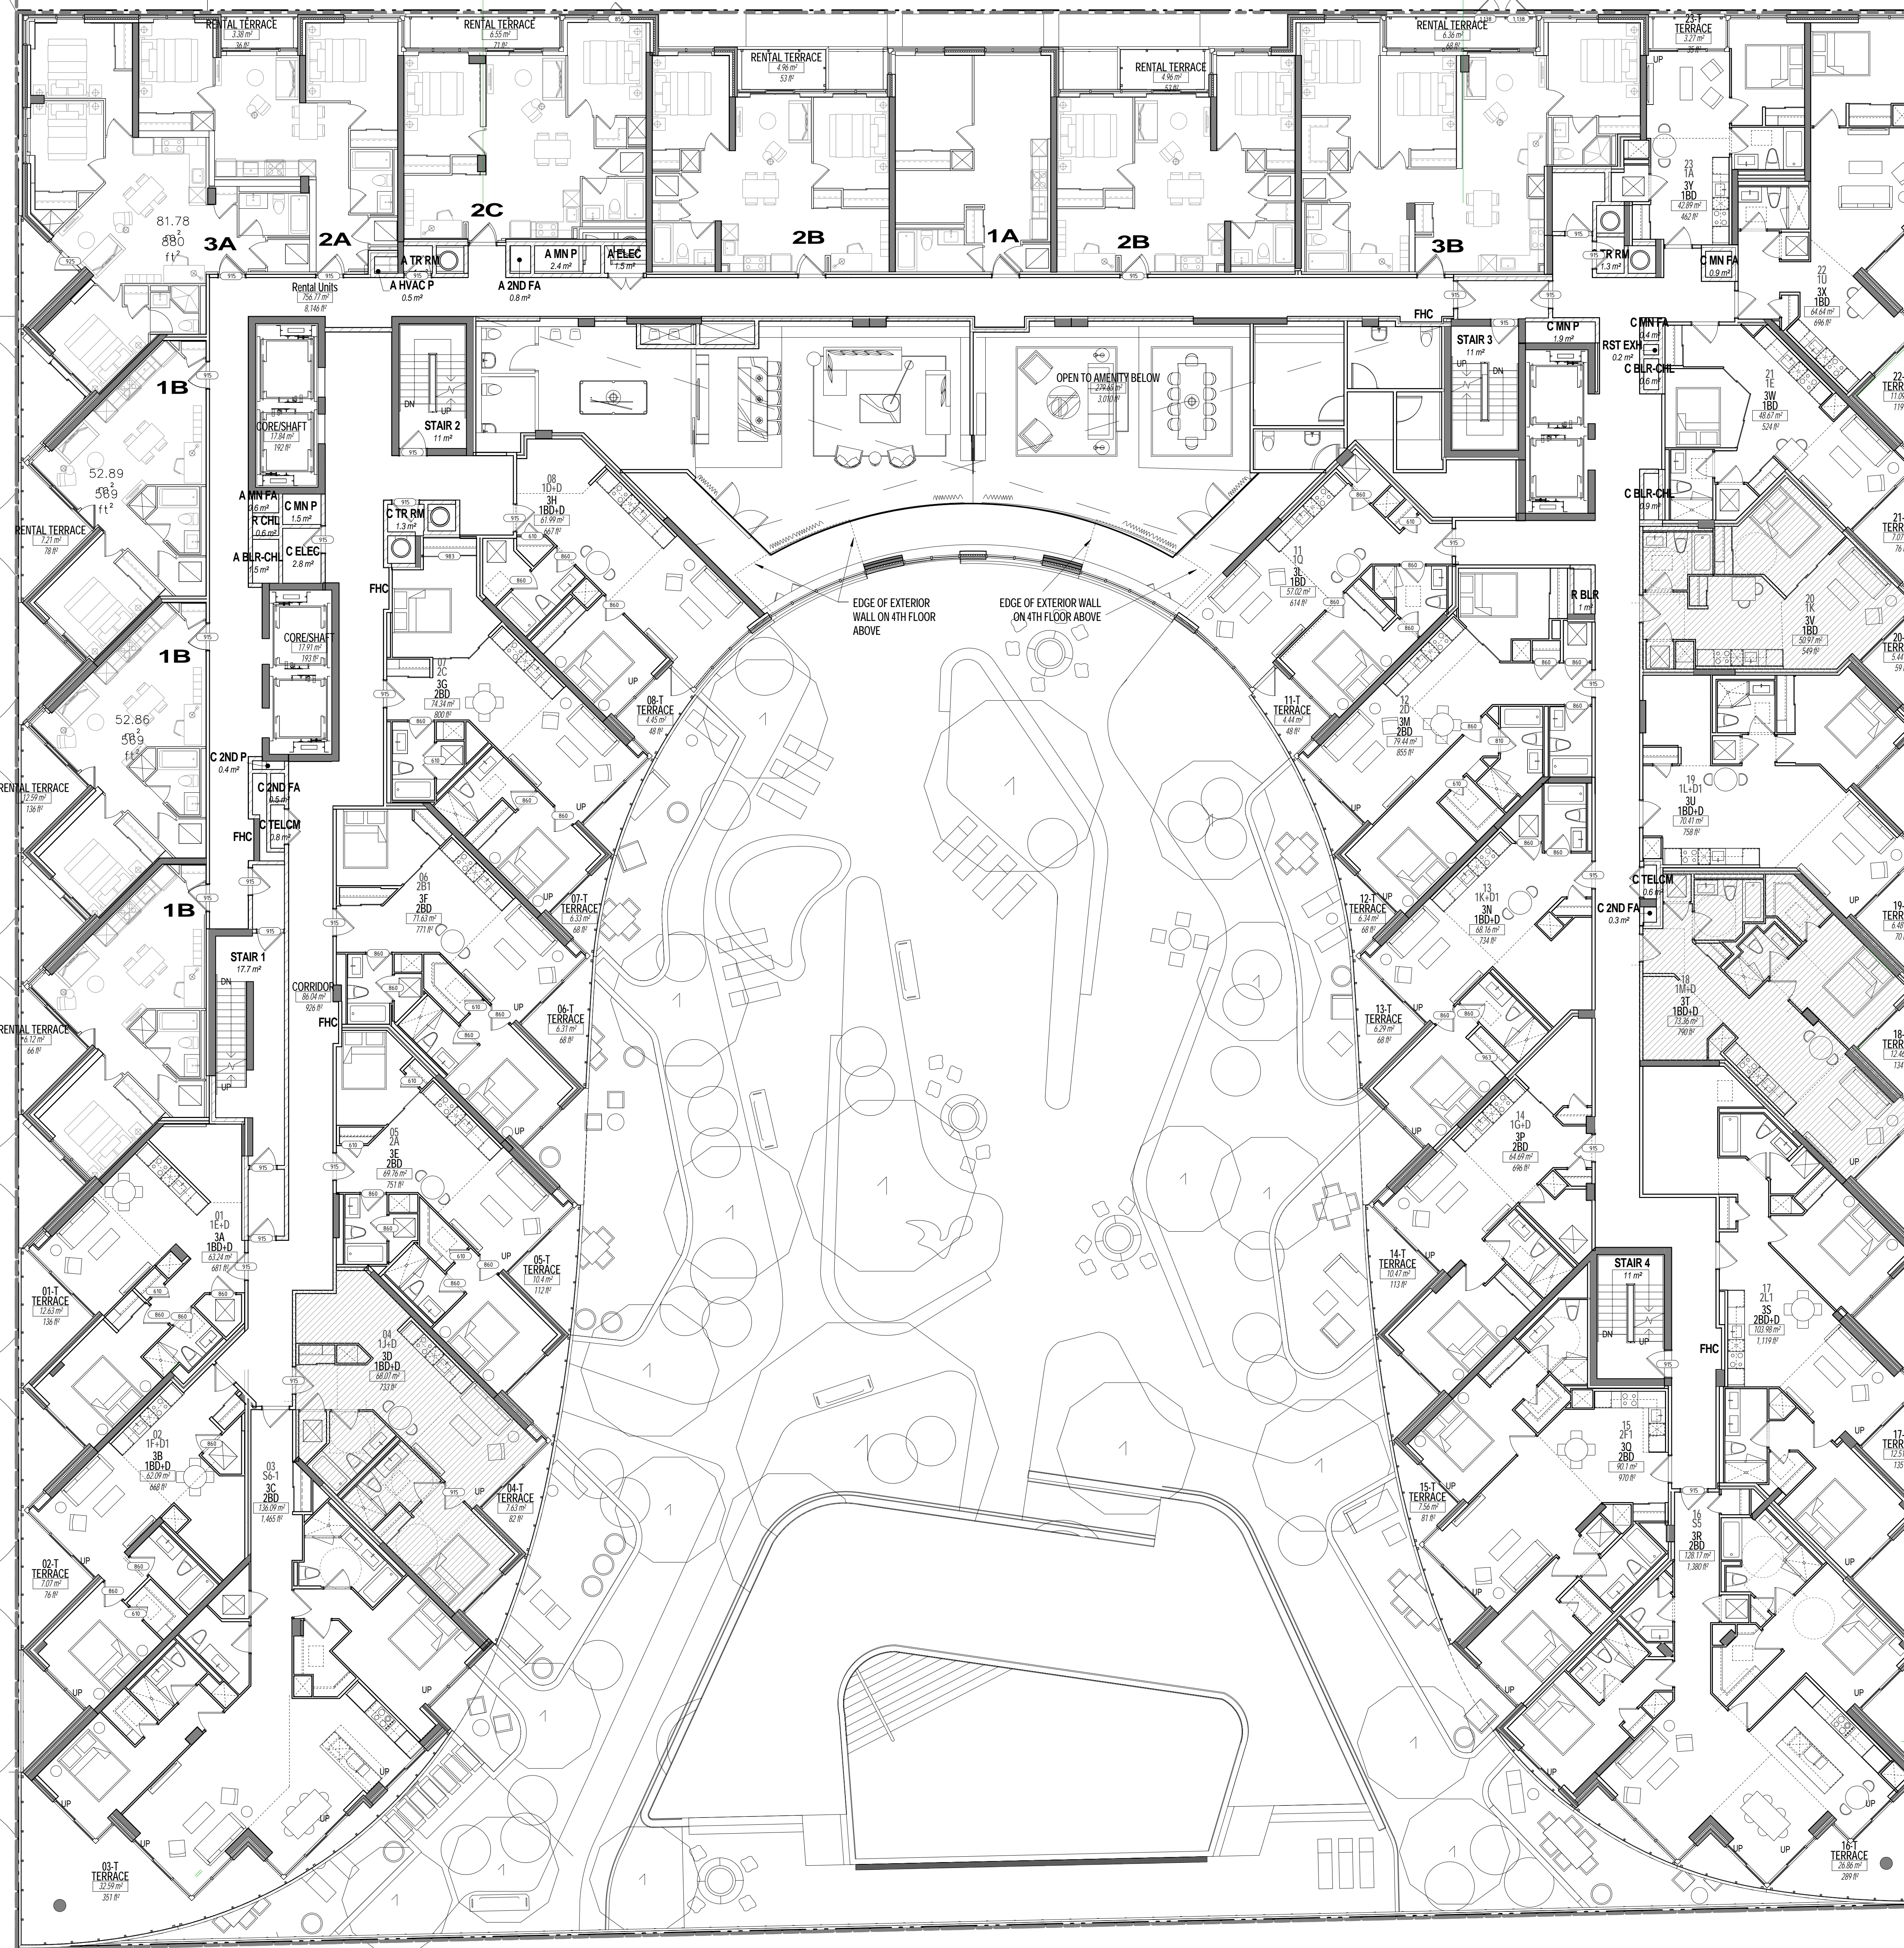


MEP SHAFT LEGEND

| | |
|-----------|--|
| A 2ND FA | AFFORDABLE SECONDARY FRESH AIR SHAFT |
| A BLR-CHL | AFFORDABLE BOILER & CHILLER PIPE SHAFT |
| A ELEC | AFFORDABLE ELECTRIC CLOSET |
| A HVAC P | AFFORDABLE HVAC PIPE SHAFT |
| A MN FA | AFFORDABLE MAIN FRESH AIR SHAFT |
| A MN P | AFFORDABLE MAIN PIPE SHAFT |
| A TR RM | AFFORDABLE TRASH ROOM |
| C 2ND FA | CONDO SECONDARY FRESH AIR SHAFT |
| C 2ND P | CONDO SECONDARY PIPE SHAFT |
| C AMN FA | CONDO AMENITY FRESH AIR SHAFT |
| C BLR-CHL | CONDO BOILER & CHILLER PIPE SHAFT |
| C ELEC | CONDO ELECTRIC CLOSET |
| C MN FA | CONDO MAIN FRESH AIR SHAFT |
| C MN P | CONDO MAIN PIPE SHAFT |
| C TELCM | CONDO TELECOM |
| C TR RM | CONDO TRASH ROOM |
| R BLR | RETAIL BOILER PIPE SHAFT |
| R CHL | RETAIL CHILLER PIPE SHAFT |
| RST EXH | RESTAURANT KITCHEN EXHAUST |

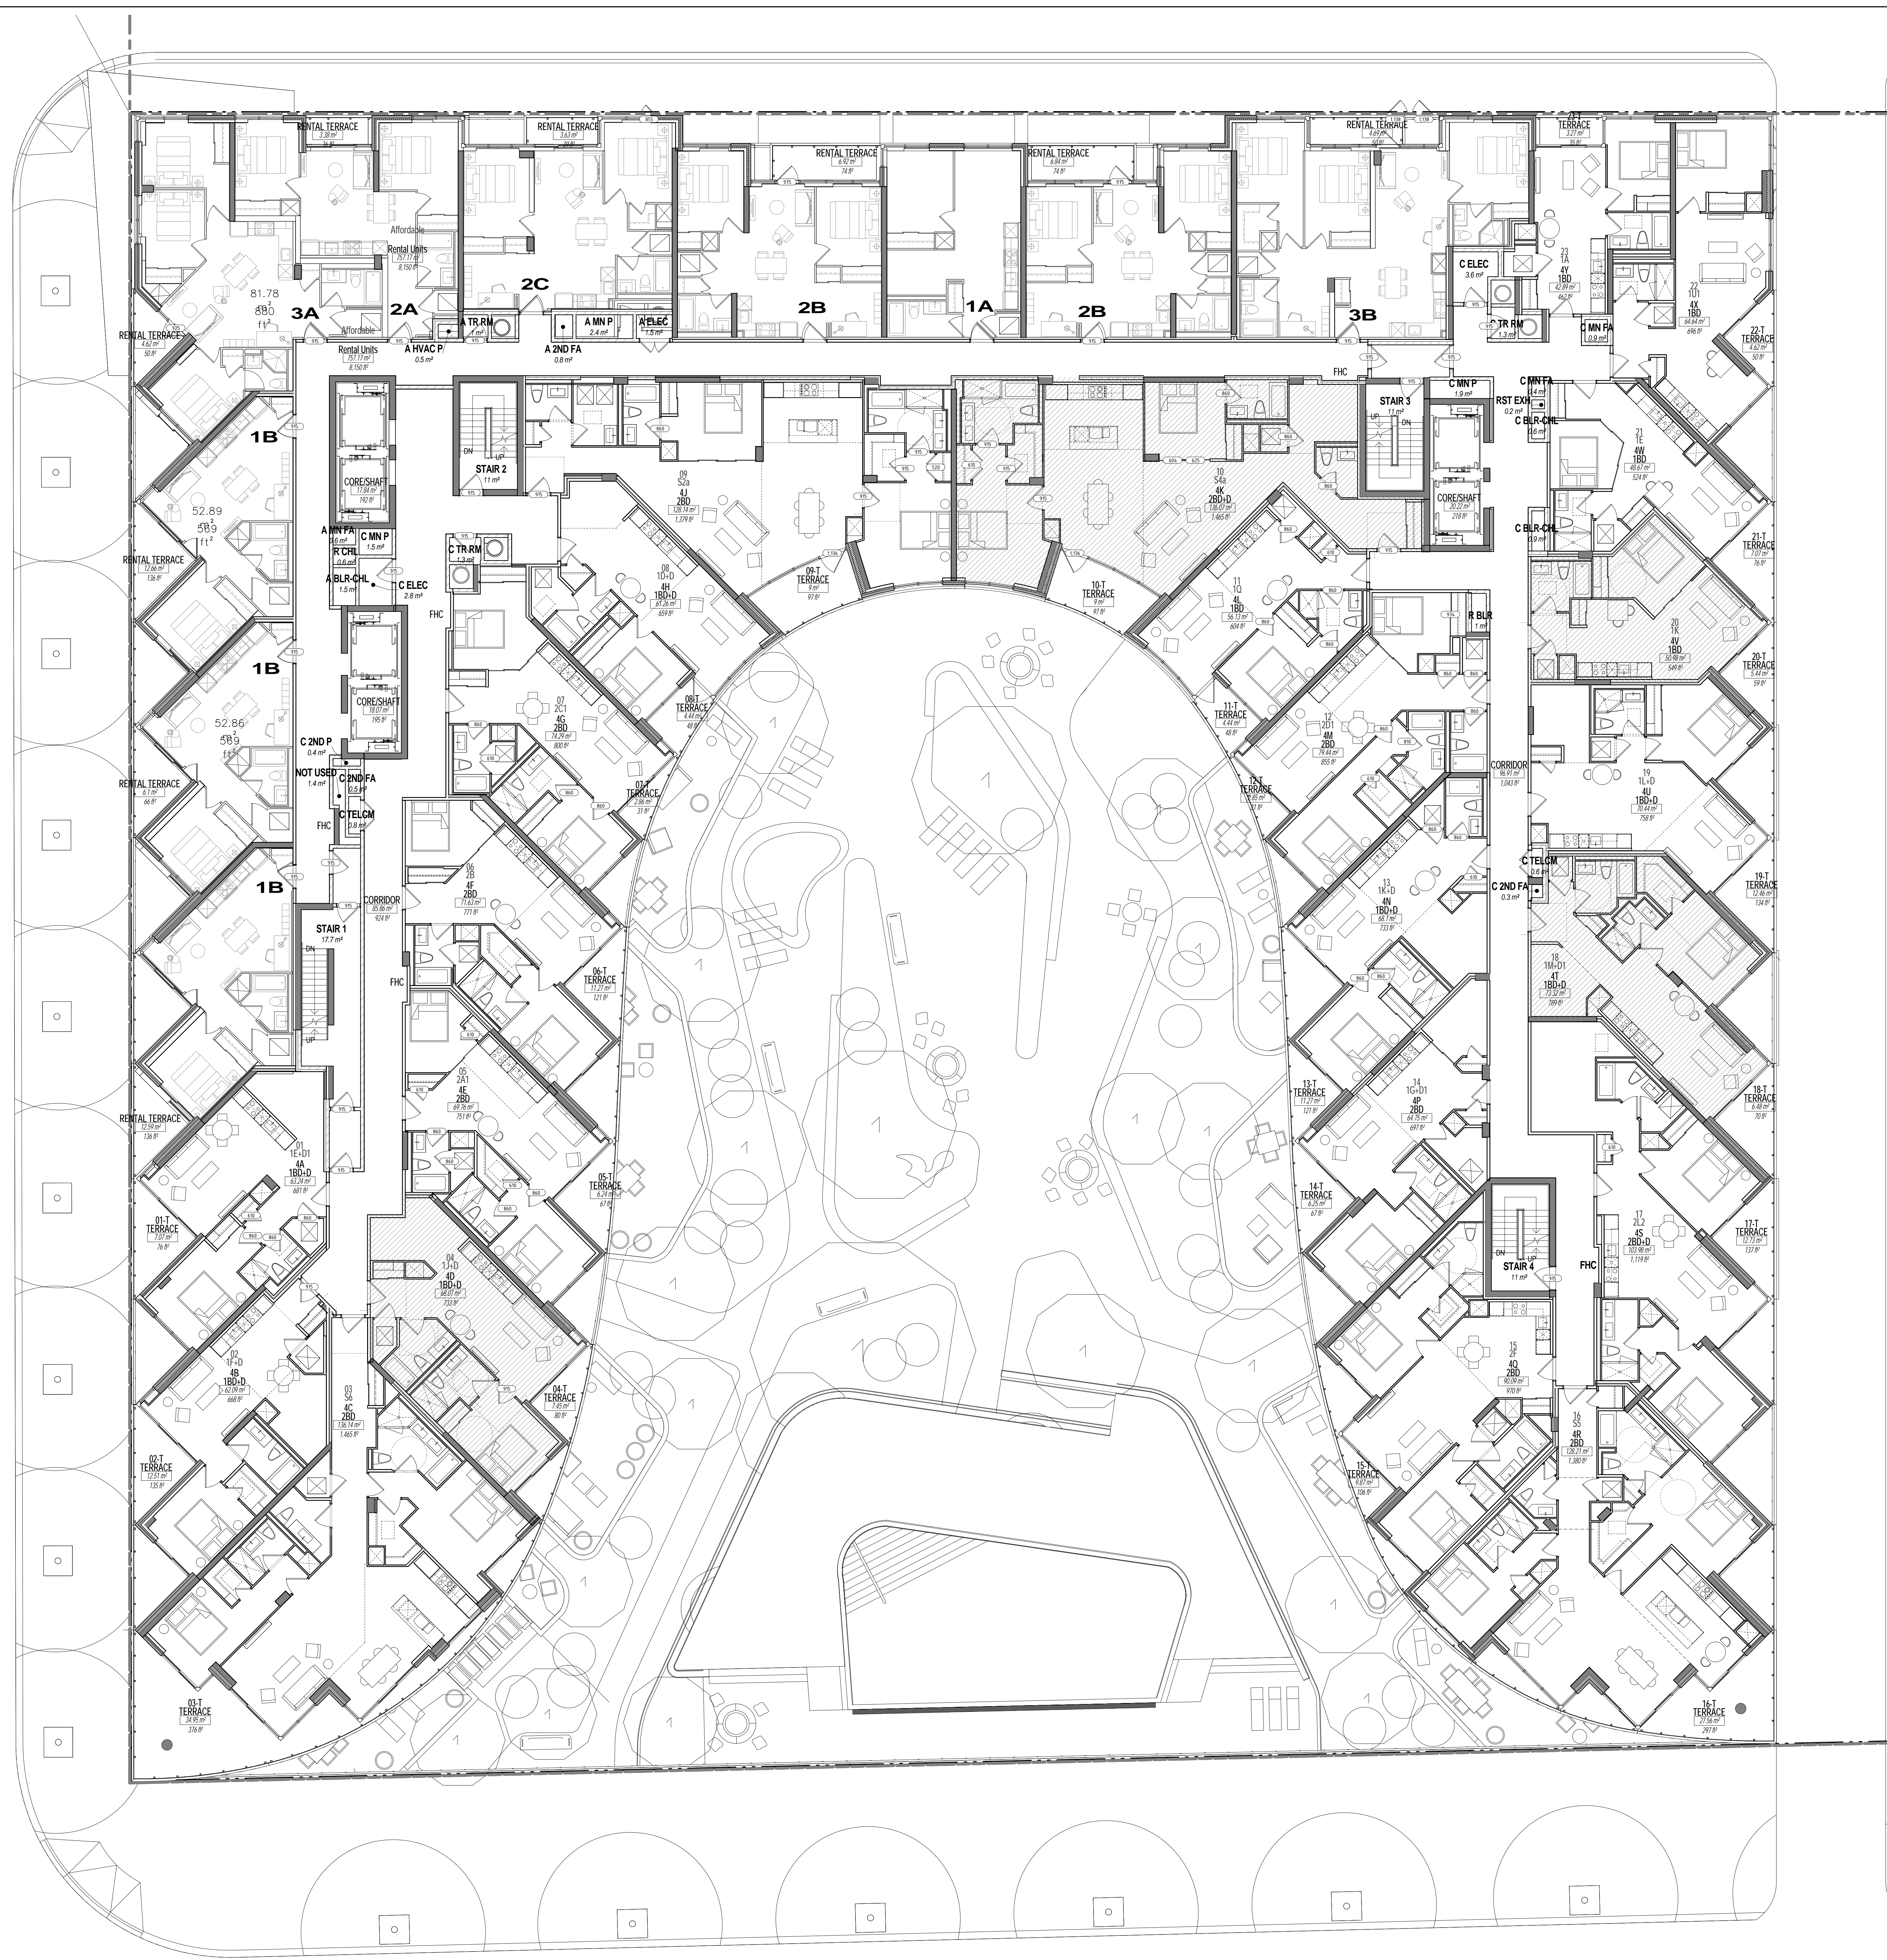


MEP SHAFT LEGEND

| | |
|-----------|--|
| A 2ND FA | AFFORDABLE SECONDARY FRESH AIR SHAFT |
| A BLR-CHL | AFFORDABLE BOILER & CHILLER PIPE SHAFT |
| A ELEC | AFFORDABLE ELECTRIC CLOSET |
| A HVAC P | AFFORDABLE HVAC PIPE SHAFT |
| A MN FA | AFFORDABLE MAIN FRESH AIR SHAFT |
| A MN P | AFFORDABLE MAIN PIPE SHAFT |
| A TR RM | AFFORDABLE TRASH ROOM |
| C 2ND FA | CONDO SECONDARY FRESH AIR SHAFT |
| C 2ND P | CONDO SECONDARY PIPE SHAFT |
| C AMN FA | CONDO AMENITY FRESH AIR SHAFT |
| C BLR-CHL | CONDO BOILER & CHILLER PIPE SHAFT |
| C ELEC | CONDO ELECTRIC CLOSET |
| C MN FA | CONDO MAIN FRESH AIR SHAFT |
| C MN P | CONDO MAIN PIPE SHAFT |
| C TELCM | CONDO TELECOM |
| C TR RM | CONDO TRASH ROOM |
| R BLR | RETAIL BOILER PIPE SHAFT |
| R CHL | RETAIL CHILLER PIPE SHAFT |
| RST EXH | RESTAURANT KITCHEN EXHAUST |

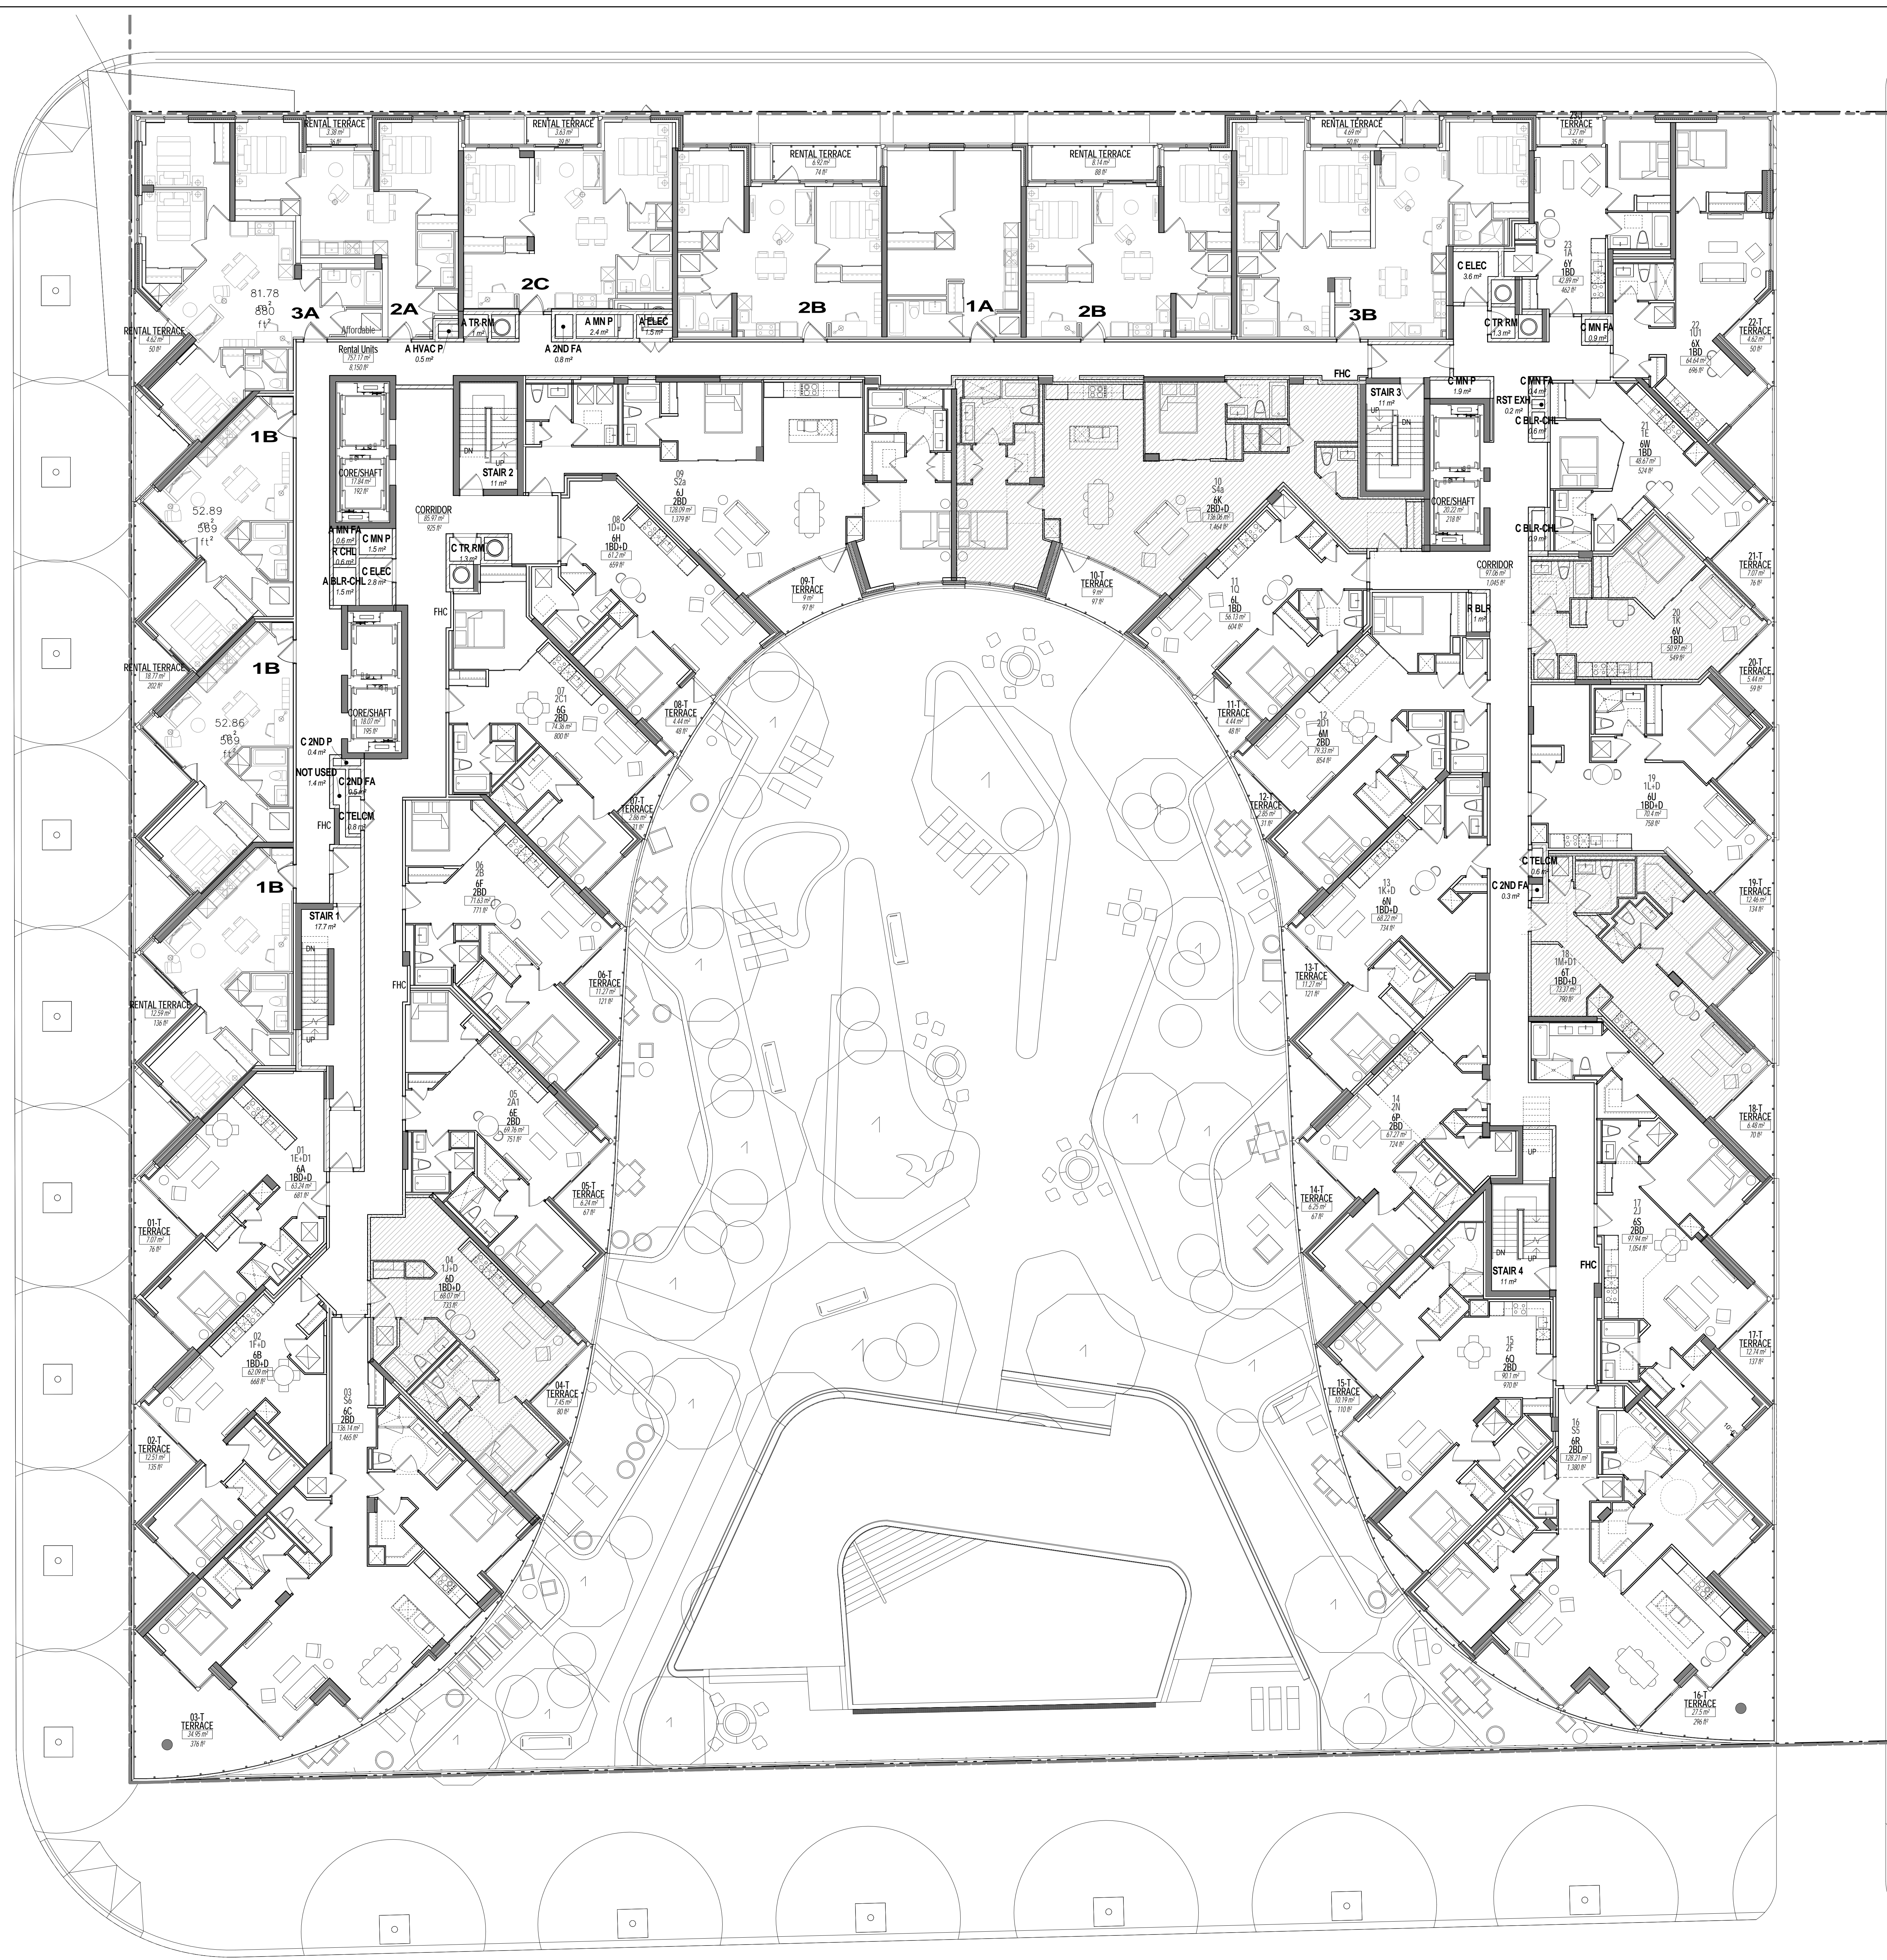


MEP SHAFT LEGEND

| | |
|-----------|--|
| A 2ND FA | AFFORDABLE SECONDARY FRESH AIR SHAFT |
| A BLR-CHL | AFFORDABLE BOILER & CHILLER PIPE SHAFT |
| A ELEC | AFFORDABLE ELECTRIC CLOSET |
| A HVAC P | AFFORDABLE HVAC PIPE SHAFT |
| A MN FA | AFFORDABLE MAIN FRESH AIR SHAFT |
| A MN P | AFFORDABLE MAIN PIPE SHAFT |
| A TR RM | AFFORDABLE TRASH ROOM |
| C 2ND FA | CONDO SECONDARY FRESH AIR SHAFT |
| C 2ND P | CONDO SECONDARY PIPE SHAFT |
| C AMN FA | CONDO AMENITY FRESH AIR SHAFT |
| C BLR-CHL | CONDO BOILER & CHILLER PIPE SHAFT |
| C ELEC | CONDO ELECTRIC CLOSET |
| C MN FA | CONDO MAIN FRESH AIR SHAFT |
| C MN P | CONDO MAIN PIPE SHAFT |
| C TELCM | CONDO TELECOM |
| C TR RM | CONDO TRASH ROOM |
| R BLR | RETAIL BOILER PIPE SHAFT |
| R CHL | RETAIL CHILLER PIPE SHAFT |
| RST EXH | RESTAURANT KITCHEN EXHAUST |

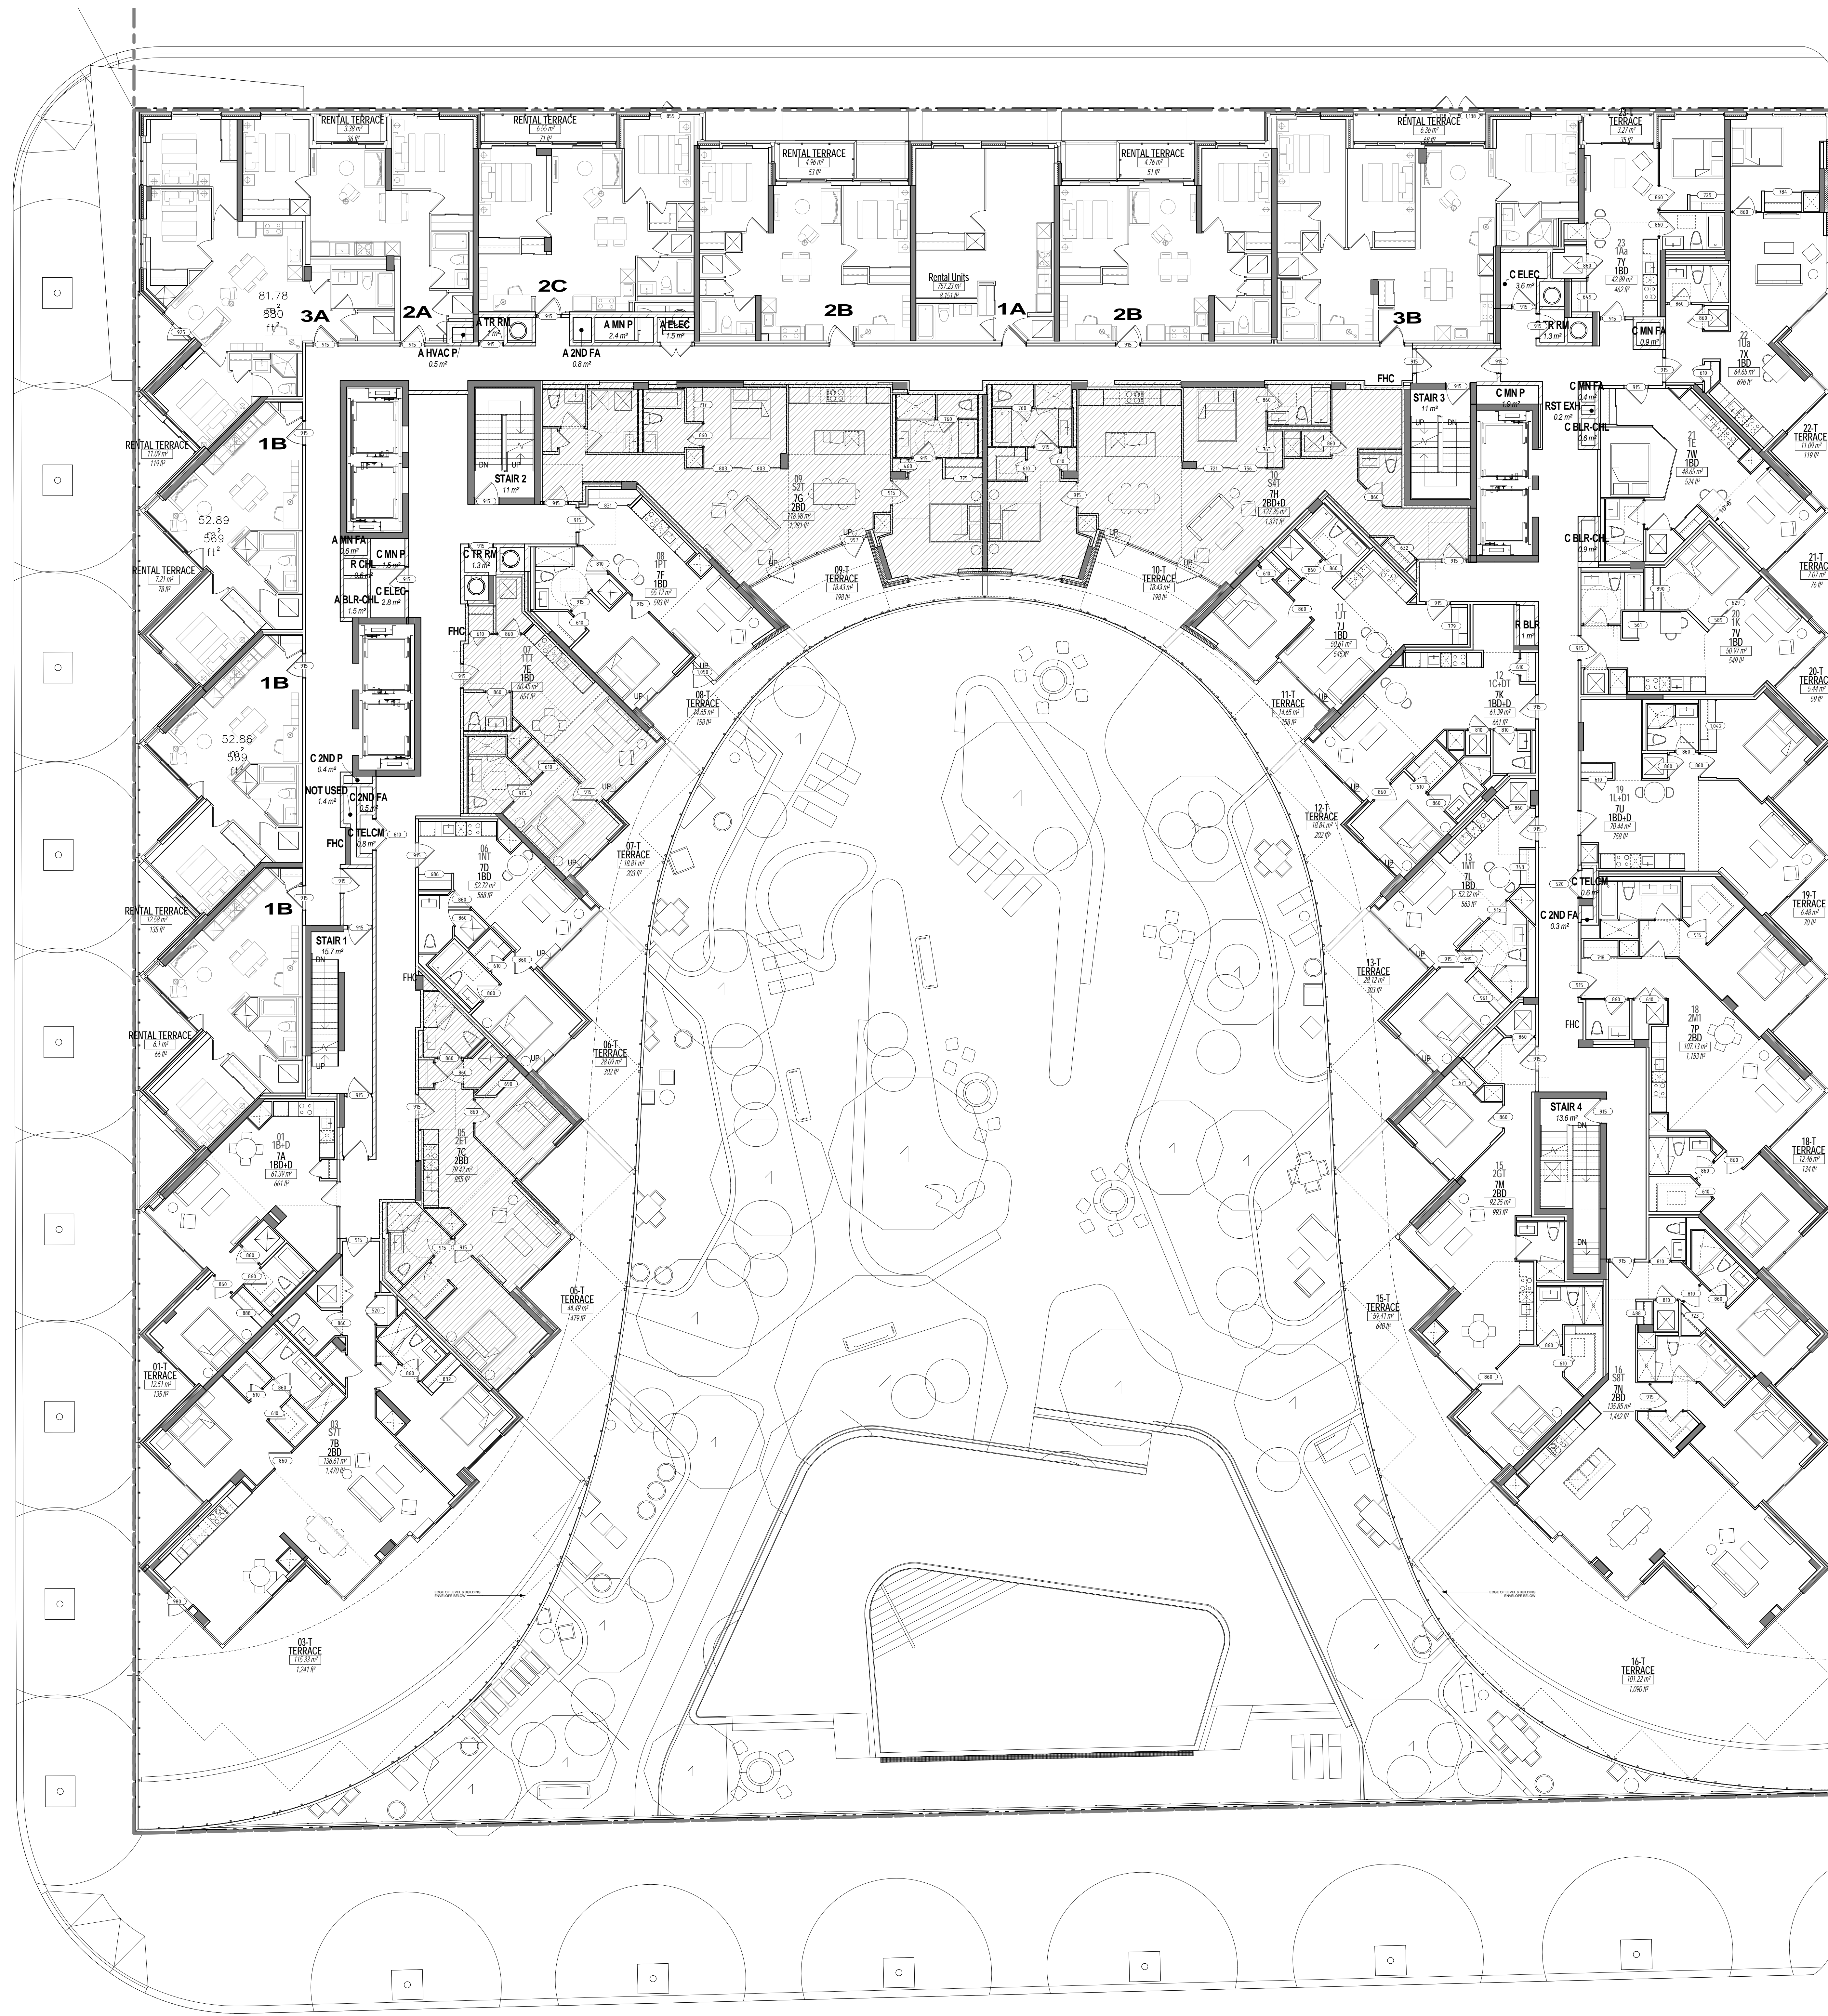


MEP SHAFT LEGEND

| | |
|-----------|--|
| A 2ND FA | AFFORDABLE SECONDARY FRESH AIR SHAFT |
| A BLR-CHL | AFFORDABLE BOILER & CHILLER PIPE SHAFT |
| A ELEC | AFFORDABLE ELECTRIC CLOSET |
| A HVAC P | AFFORDABLE HVAC PIPE SHAFT |
| A MN FA | AFFORDABLE MAIN FRESH AIR SHAFT |
| A MN P | AFFORDABLE MAIN PIPE SHAFT |
| A TR RM | AFFORDABLE TRASH ROOM |
| C 2ND FA | CONDO SECONDARY FRESH AIR SHAFT |
| C 2ND P | CONDO SECONDARY PIPE SHAFT |
| C AMN FA | CONDO AMENITY FRESH AIR SHAFT |
| C BLR-CHL | CONDO BOILER & CHILLER PIPE SHAFT |
| C ELEC | CONDO ELECTRIC CLOSET |
| C MN FA | CONDO MAIN FRESH AIR SHAFT |
| C MN P | CONDO MAIN PIPE SHAFT |
| C TELCM | CONDO TELECOM |
| C TR RM | CONDO TRASH ROOM |
| R BLR | RETAIL BOILER PIPE SHAFT |
| R CHL | RETAIL CHILLER PIPE SHAFT |
| RST EXH | RESTAURANT KITCHEN EXHAUST |

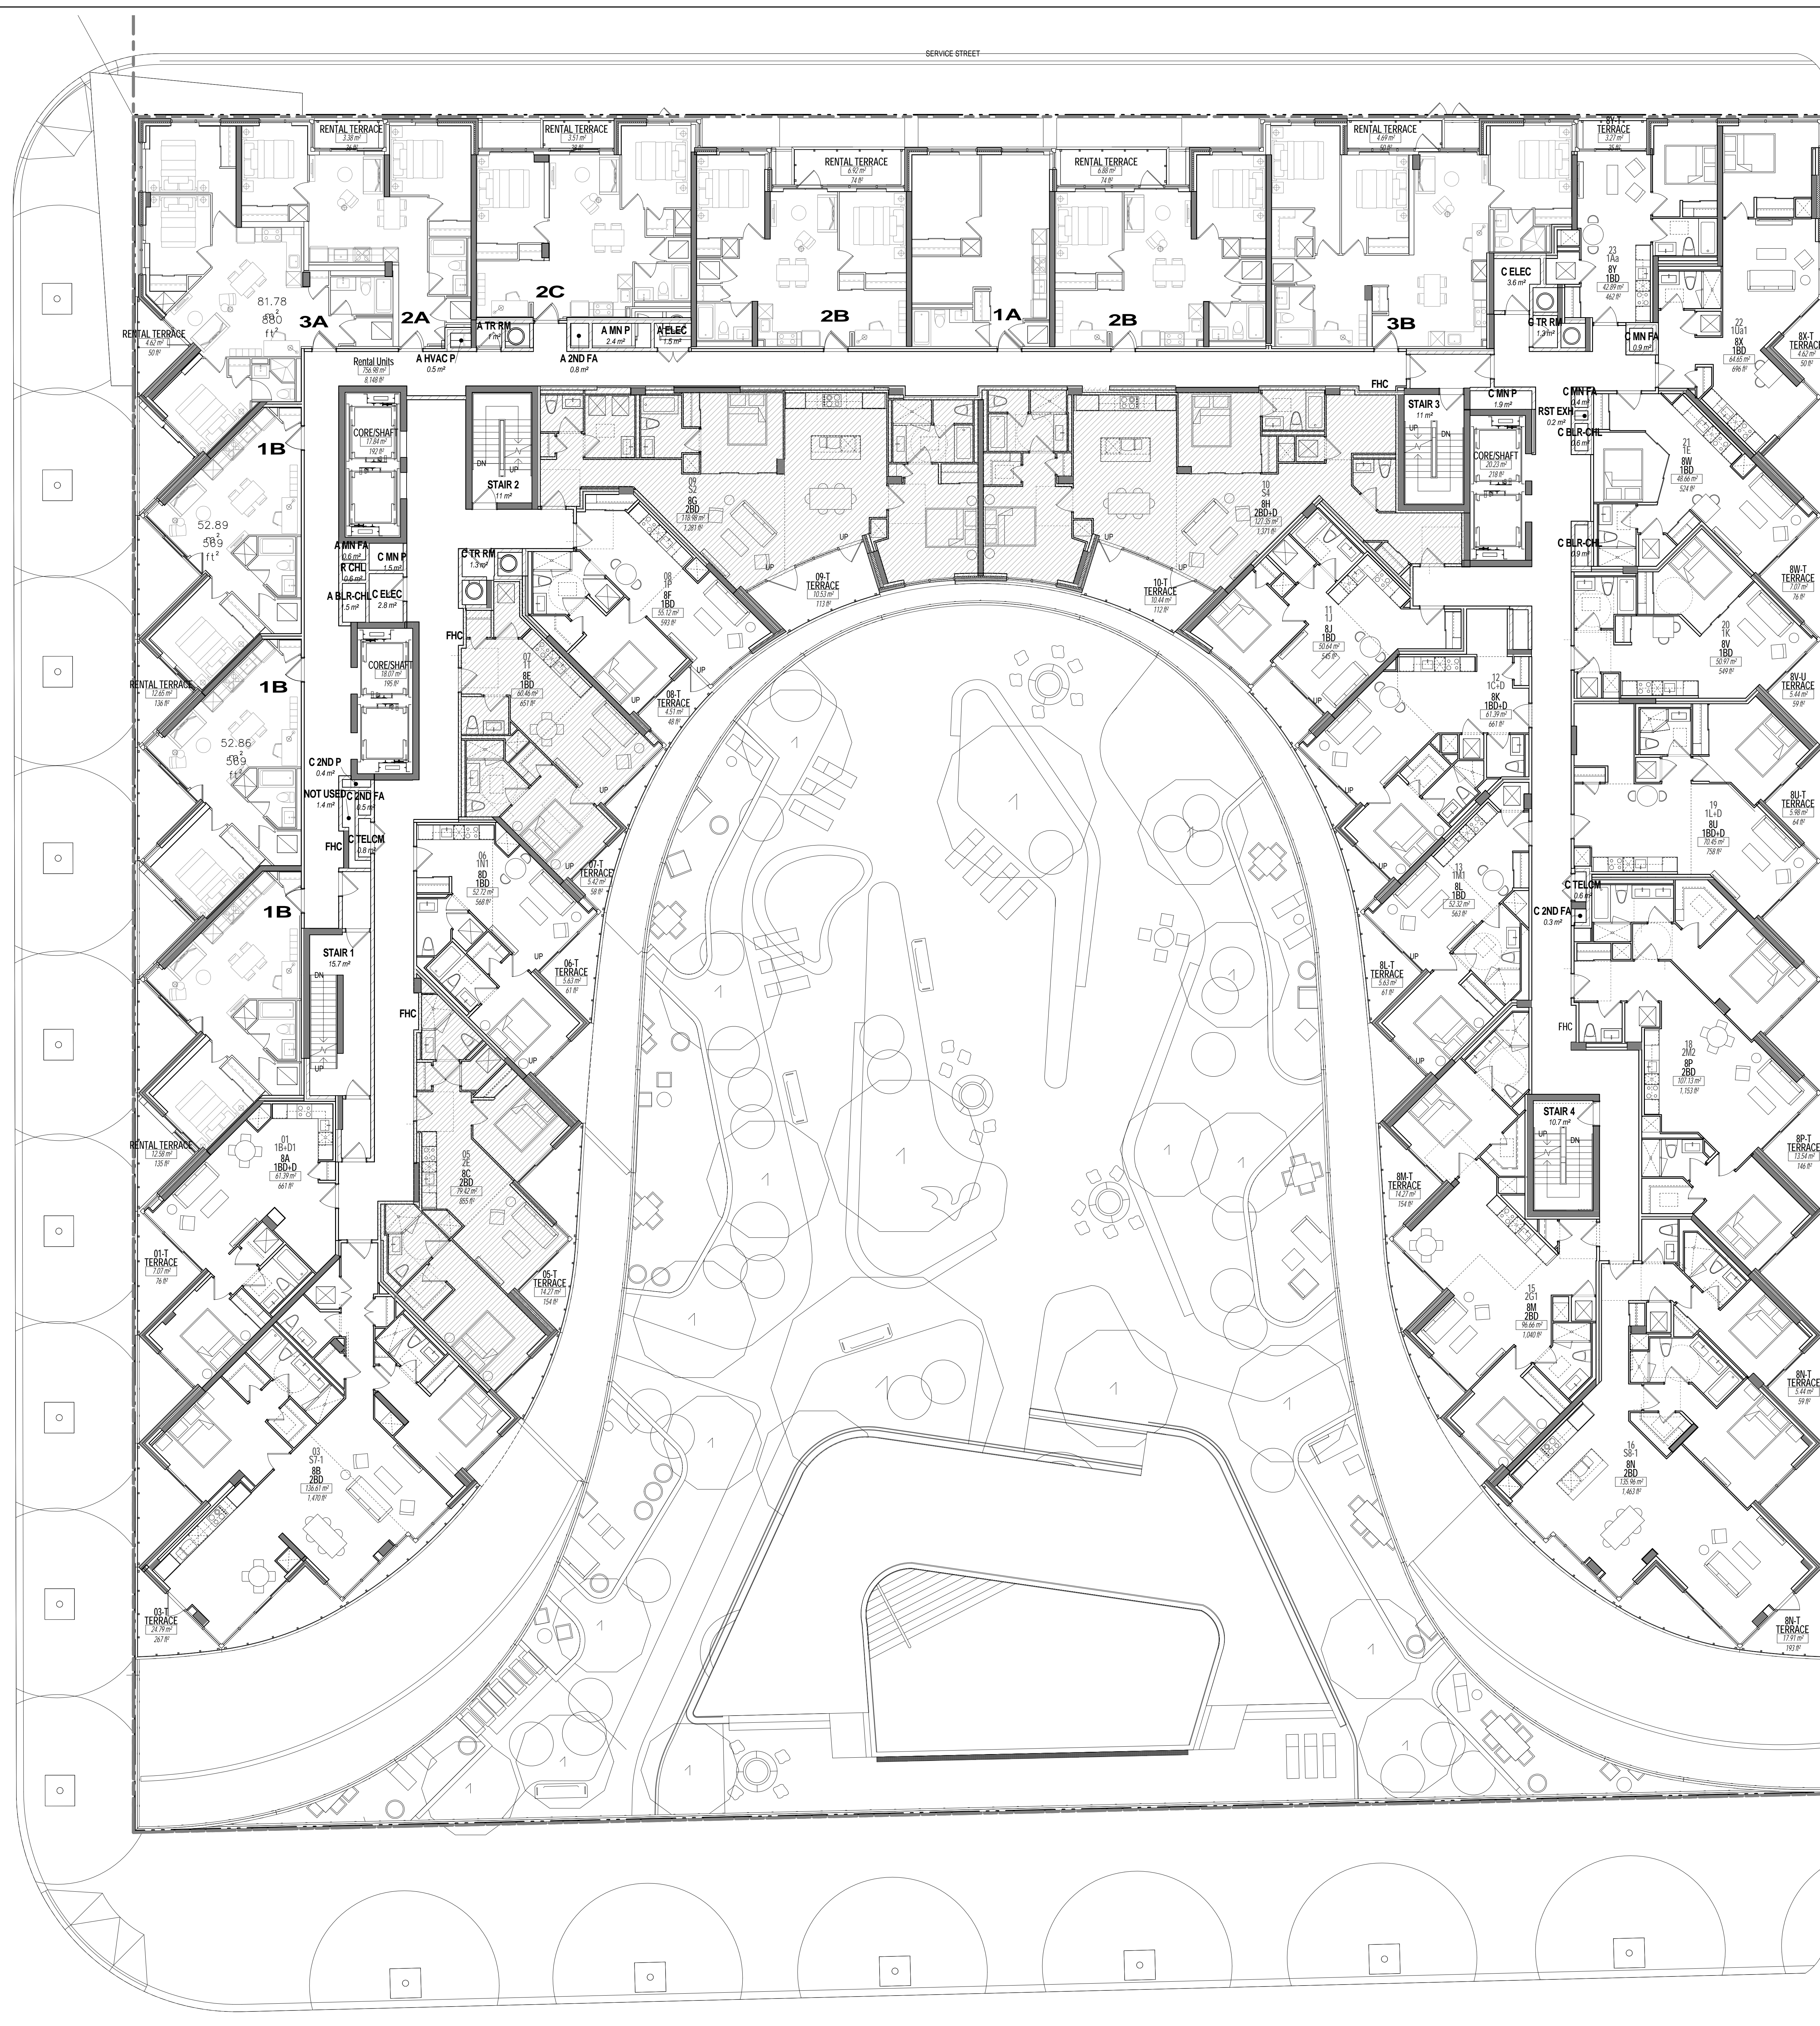


MEP SHAFT LEGEND

- A 2ND FA AFFORDABLE SECONDARY FRESH AIR SHAFT
- A BLR-CHL AFFORDABLE BOILER & CHILLER PIPE SHAFT
- A ELEC AFFORDABLE ELECTRIC CLOSET
- A HVAC AFFORDABLE HVAC PIPE SHAFT
- A MN FA AFFORDABLE MAIN FRESH AIR SHAFT
- A MN P AFFORDABLE MAIN PIPE SHAFT
- A TR RM AFFORDABLE TRASH ROOM
- C 2ND FA CONDO SECONDARY FRESH AIR SHAFT
- C 2ND P CONDO SECONDARY PIPE SHAFT
- C AMN FA CONDO AMENITY FRESH AIR SHAFT
- C BLR-CHL CONDO BOILER & CHILLER PIPE SHAFT
- C ELEC CONDO ELECTRIC CLOSET
- C MN FA CONDO MAIN FRESH AIR SHAFT
- C MN P CONDO MAIN PIPE SHAFT
- C TELCM CONDO TELECOM
- C TR RM CONDO TRASH ROOM
- R BLR RETAIL BOILER PIPE SHAFT
- R CHL RETAIL CHILLER PIPE SHAFT
- RST EXH RESTAURANT KITCHEN EXHAUST

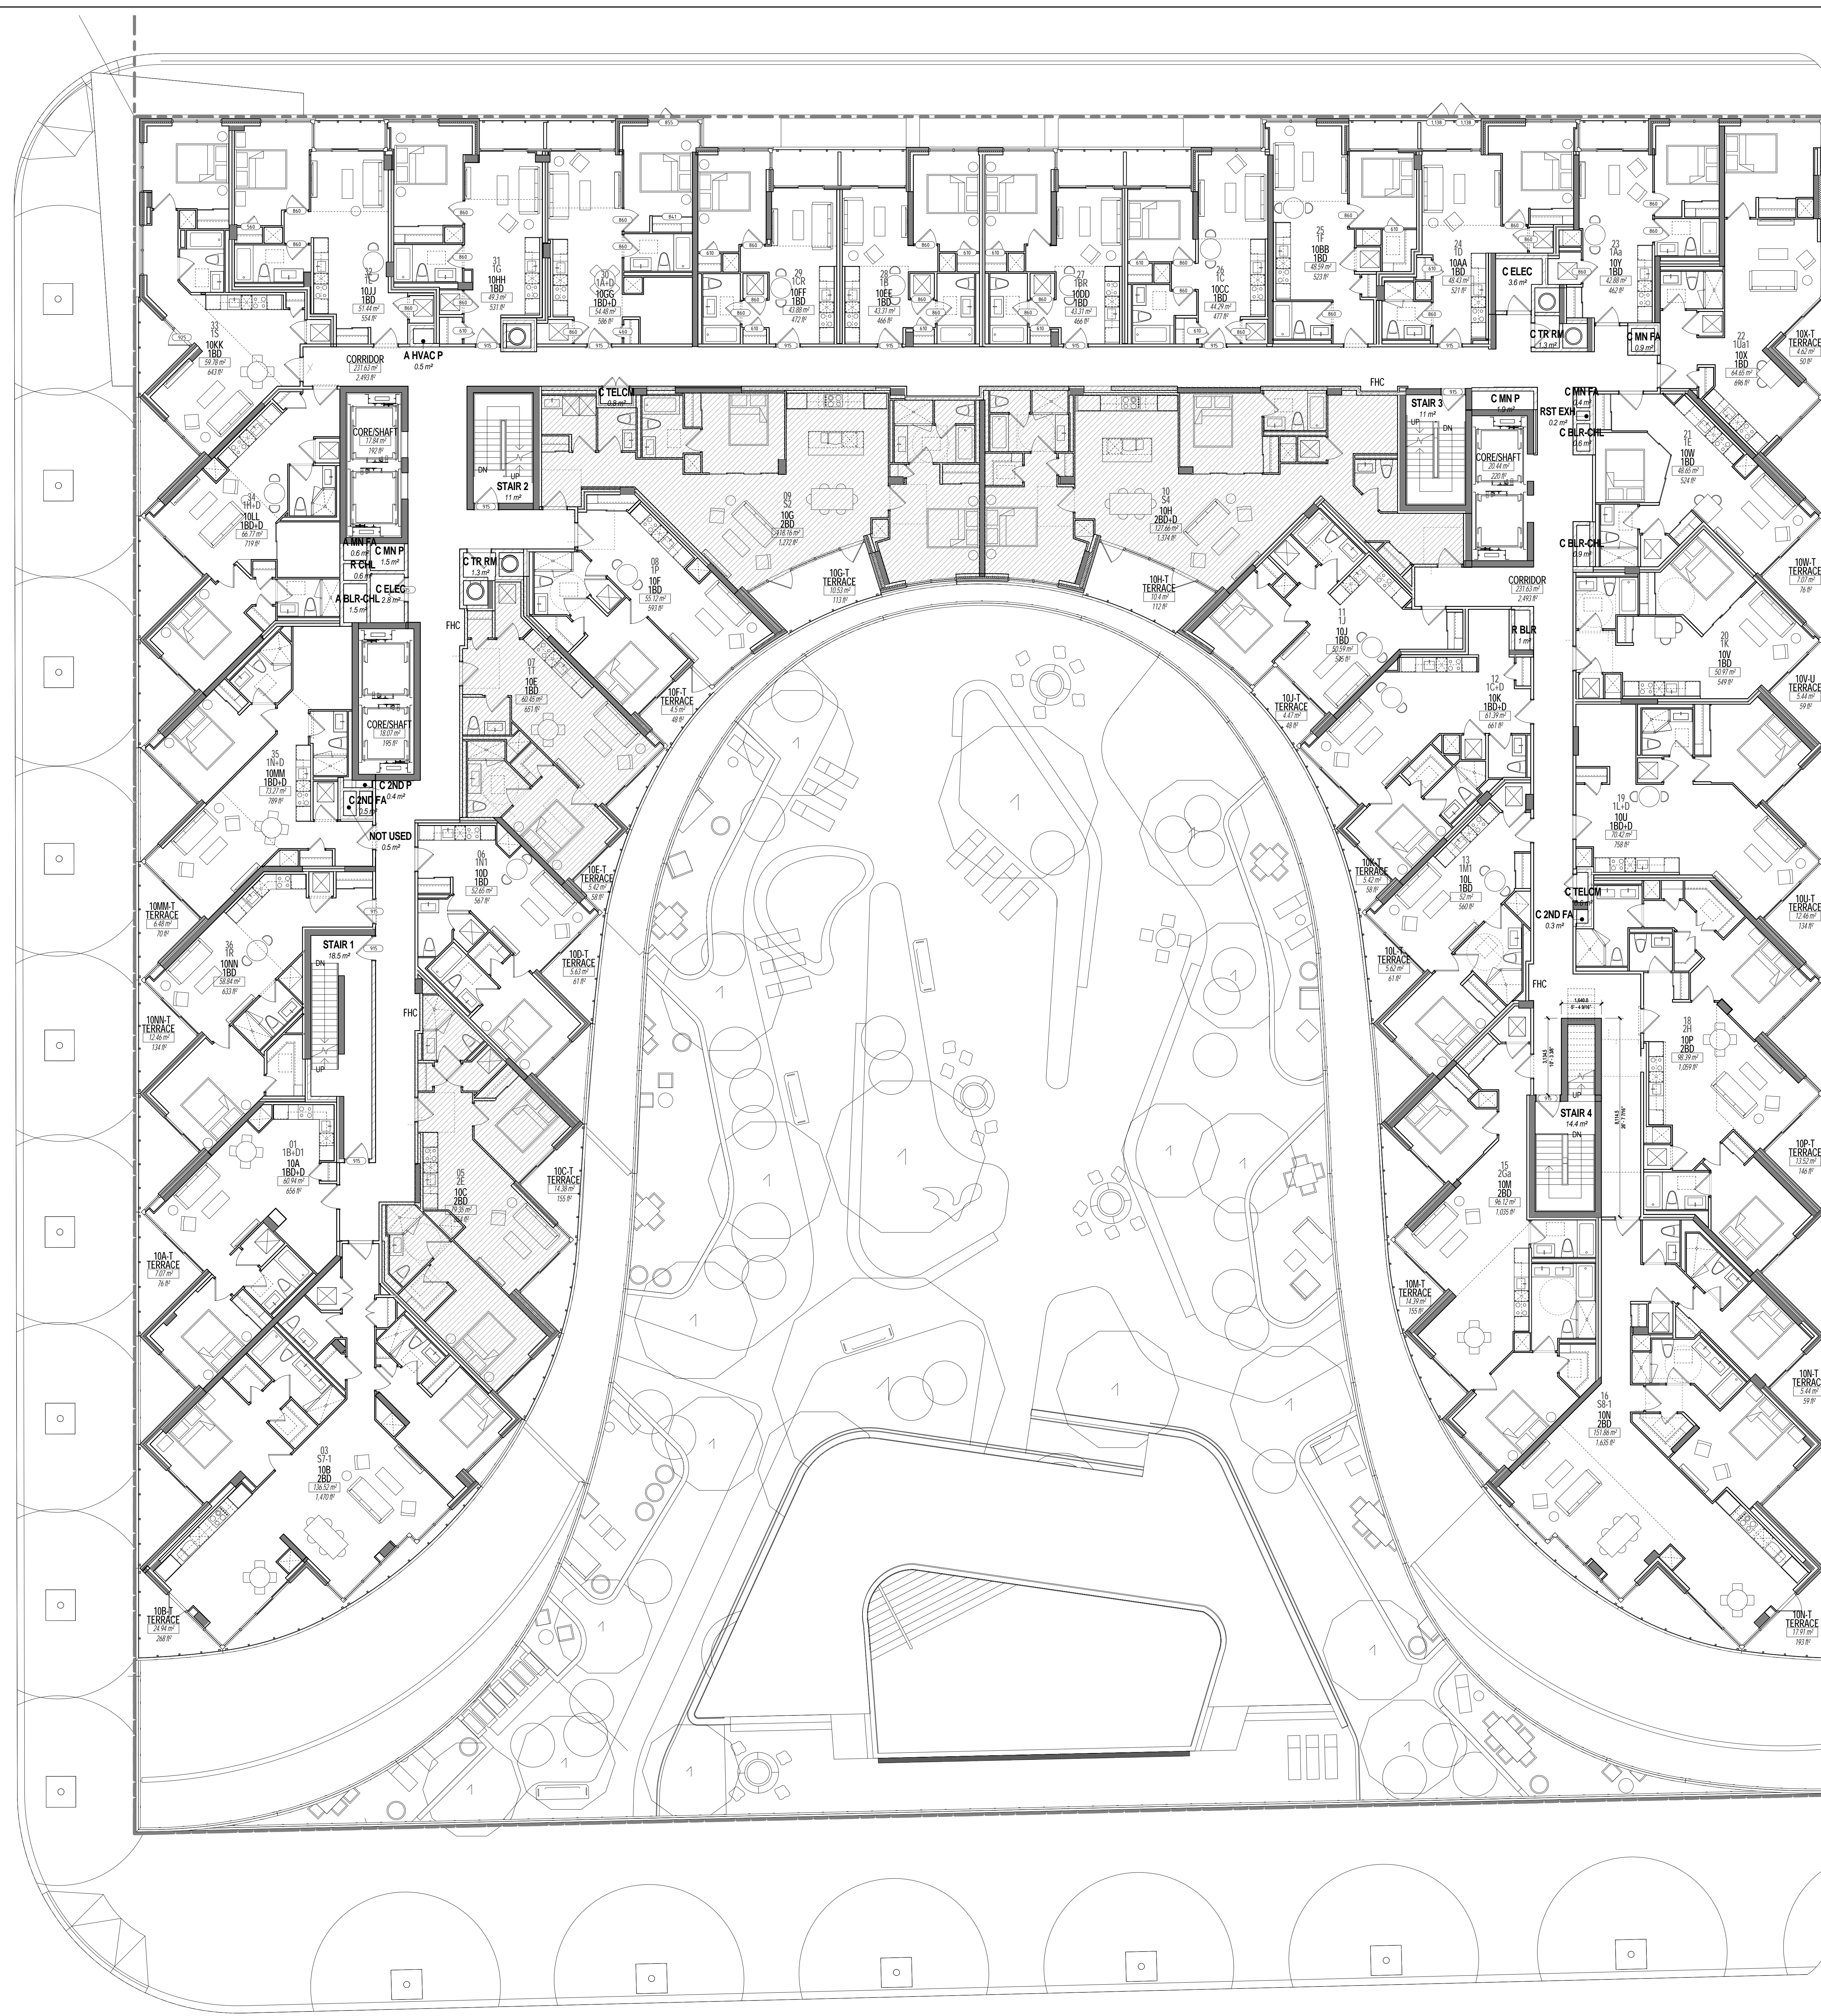


- MEP SHAFT LEGEND**
- A 2ND FA AFFORDABLE SECONDARY FRESH AIR SHAFT
 - A BLR-CHL AFFORDABLE BOILER & CHILLER PIPE SHAFT
 - A ELEC AFFORDABLE ELECTRIC CLOSET
 - A HVAC AFFORDABLE HVAC PIPE SHAFT
 - A MN FA AFFORDABLE MAIN FRESH AIR SHAFT
 - A MN P AFFORDABLE MAIN PIPE SHAFT
 - A TR RM AFFORDABLE TRASH ROOM
 - C 2ND FA CONDO SECONDARY FRESH AIR SHAFT
 - C 2ND P CONDO SECONDARY PIPE SHAFT
 - C AMN FA CONDO AMENITY FRESH AIR SHAFT
 - C BLR-CHL CONDO BOILER & CHILLER PIPE SHAFT
 - C ELEC CONDO ELECTRIC CLOSET
 - C MN FA CONDO MAIN FRESH AIR SHAFT
 - C MN P CONDO MAIN PIPE SHAFT
 - C TELCM CONDO TELECOM
 - C TR RM CONDO TRASH ROOM
 - R BLR RETAIL BOILER PIPE SHAFT
 - R CHL RETAIL CHILLER PIPE SHAFT
 - RST EXH RESTAURANT KITCHEN EXHAUST

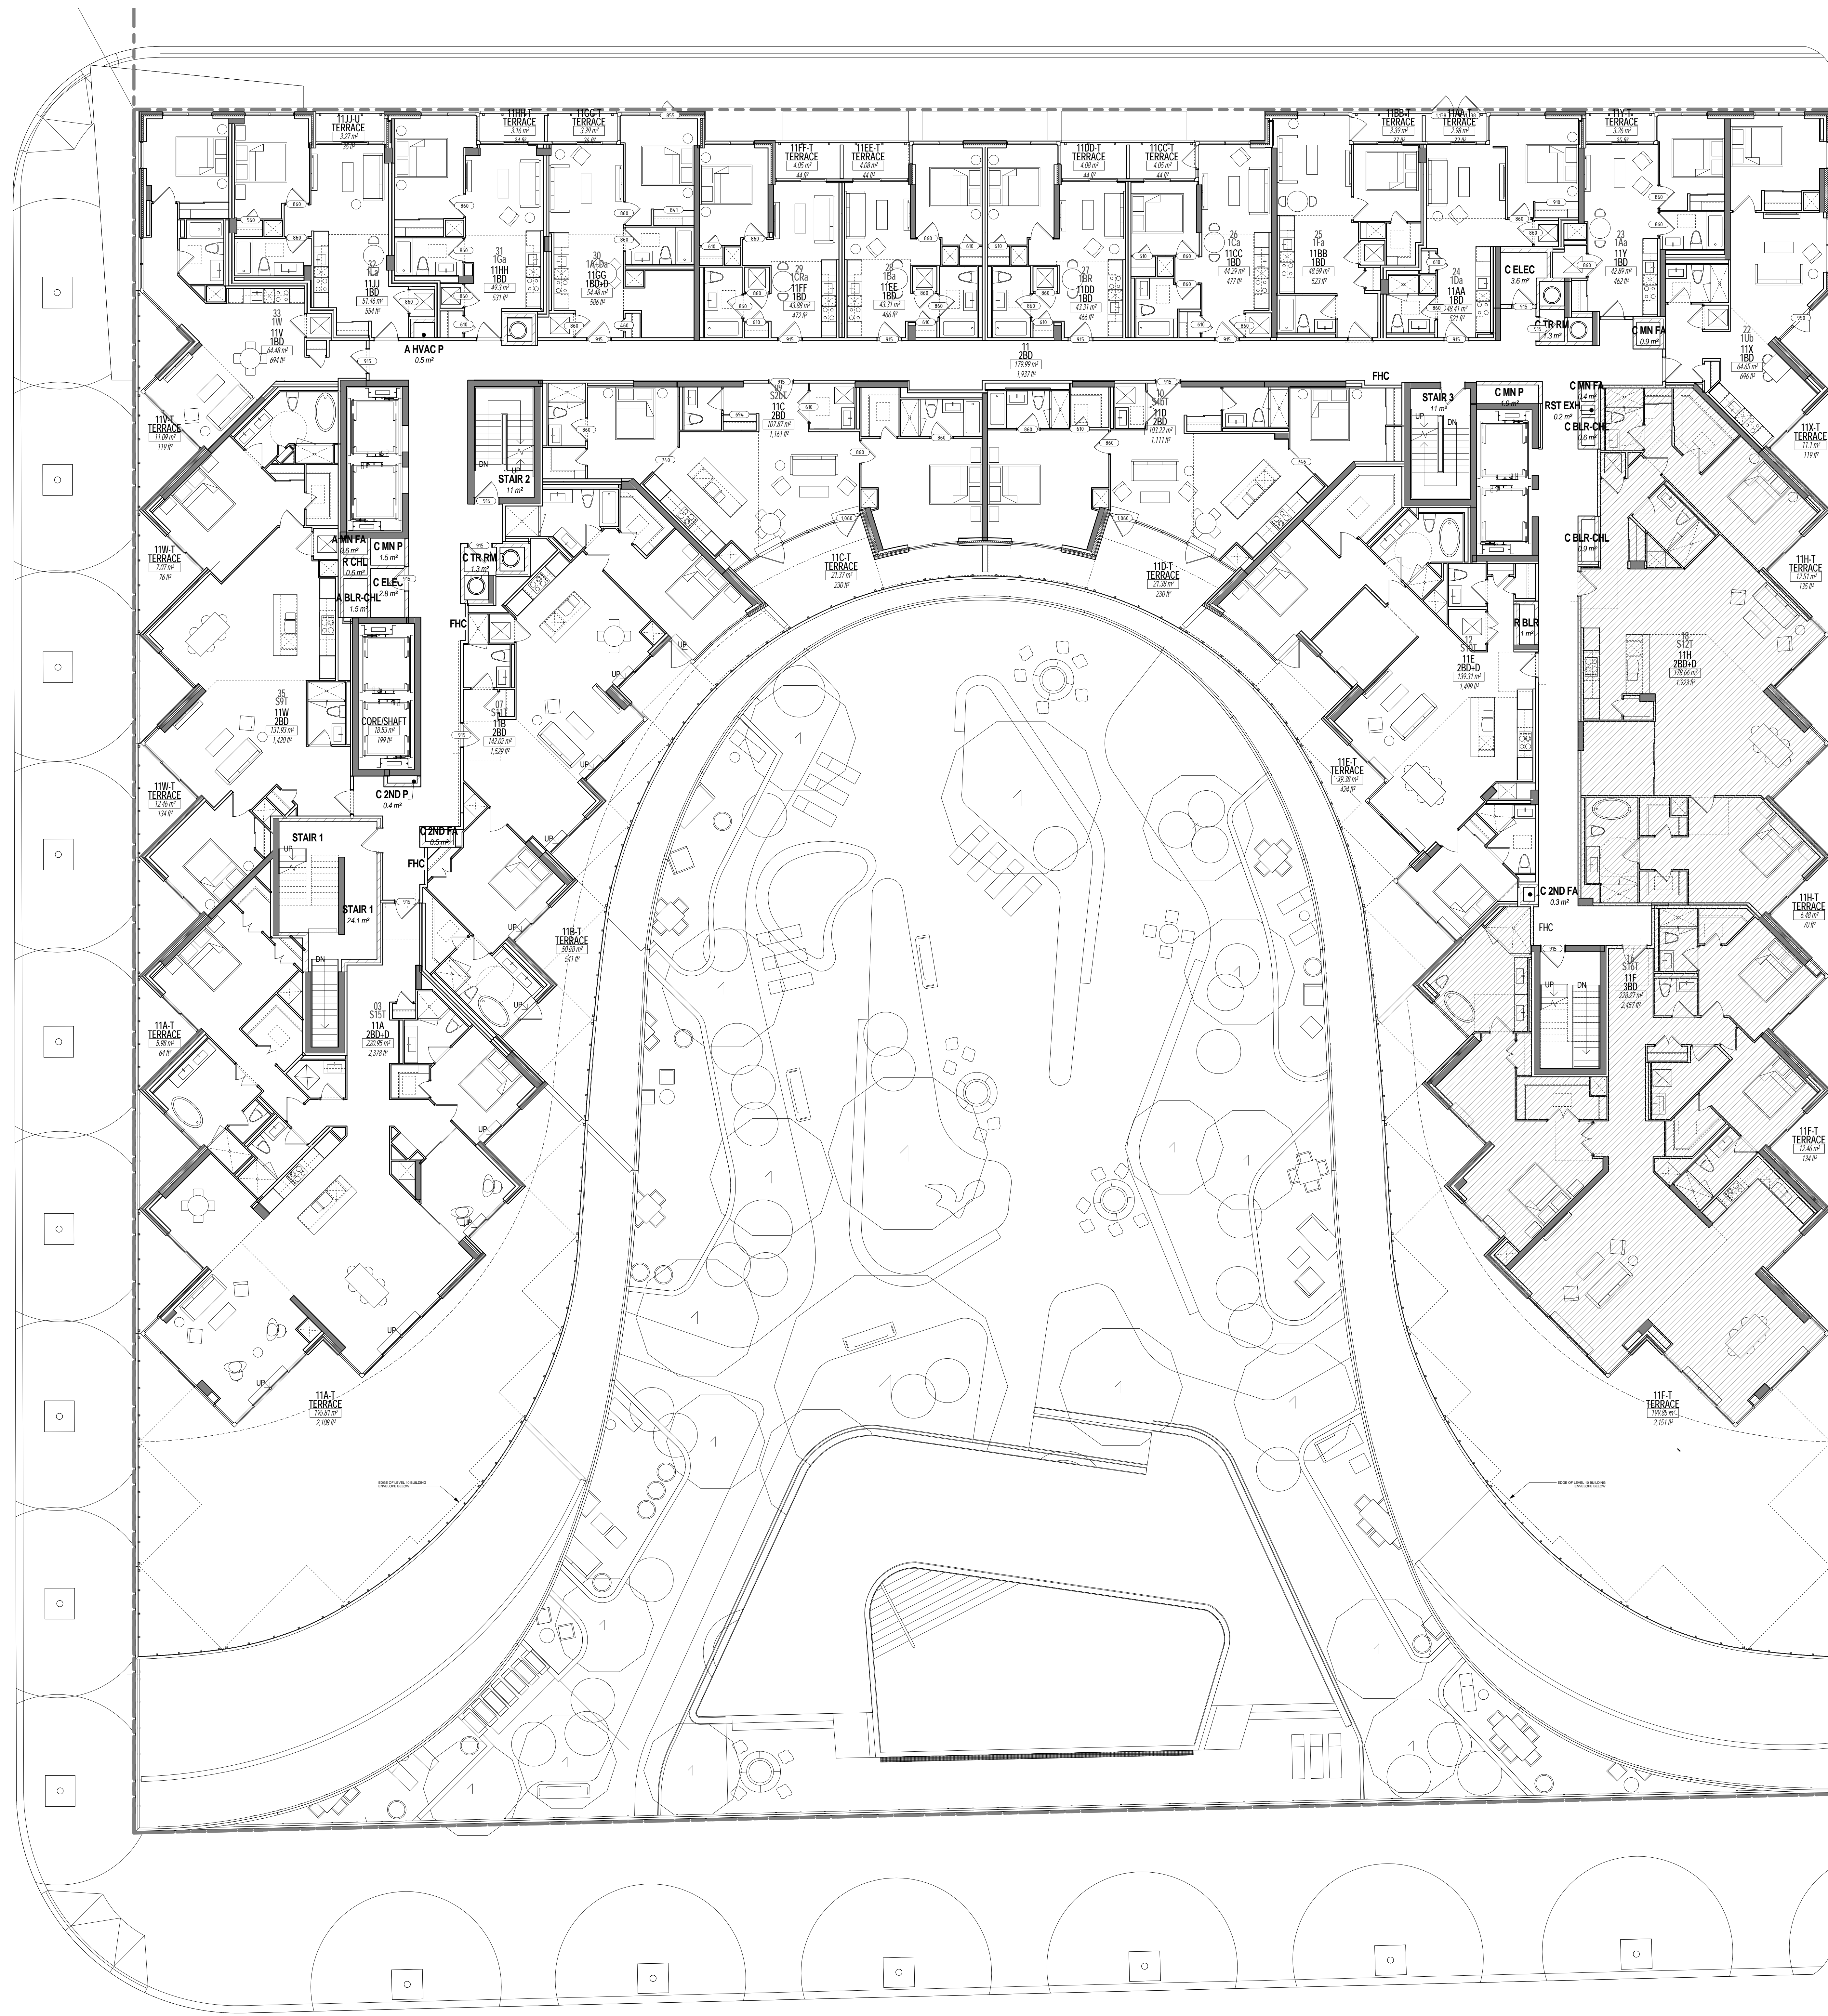


MEP SHAFT LEGEND

- A 2ND FA AFFORDABLE SECONDARY FRESH AIR SHAFT
- A BLR-CHL AFFORDABLE BOILER & CHILLER PIPE SHAFT
- A ELEC AFFORDABLE ELECTRIC CLOSET
- A HVAC P AFFORDABLE HVAC PIPE SHAFT
- A MN FA AFFORDABLE MAIN FRESH AIR SHAFT
- A MN P AFFORDABLE MAIN PIPE SHAFT
- A TR RM AFFORDABLE TRASH ROOM
- C 2ND FA CONDO SECONDARY FRESH AIR SHAFT
- C 2ND P CONDO SECONDARY PIPE SHAFT
- C AMN FA CONDO AMENITY FRESH AIR SHAFT
- C BLR-CHL CONDO BOILER & CHILLER PIPE SHAFT
- C ELEC CONDO ELECTRIC CLOSET
- C MN FA CONDO MAIN FRESH AIR SHAFT
- C MN P CONDO MAIN PIPE SHAFT
- C TELCM CONDO TELECOM
- C TR RM CONDO TRASH ROOM
- R BLR RETAIL BOILER PIPE SHAFT
- R CHL RETAIL CHILLER PIPE SHAFT
- RST EXH RESTAURANT KITCHEN EXHAUST

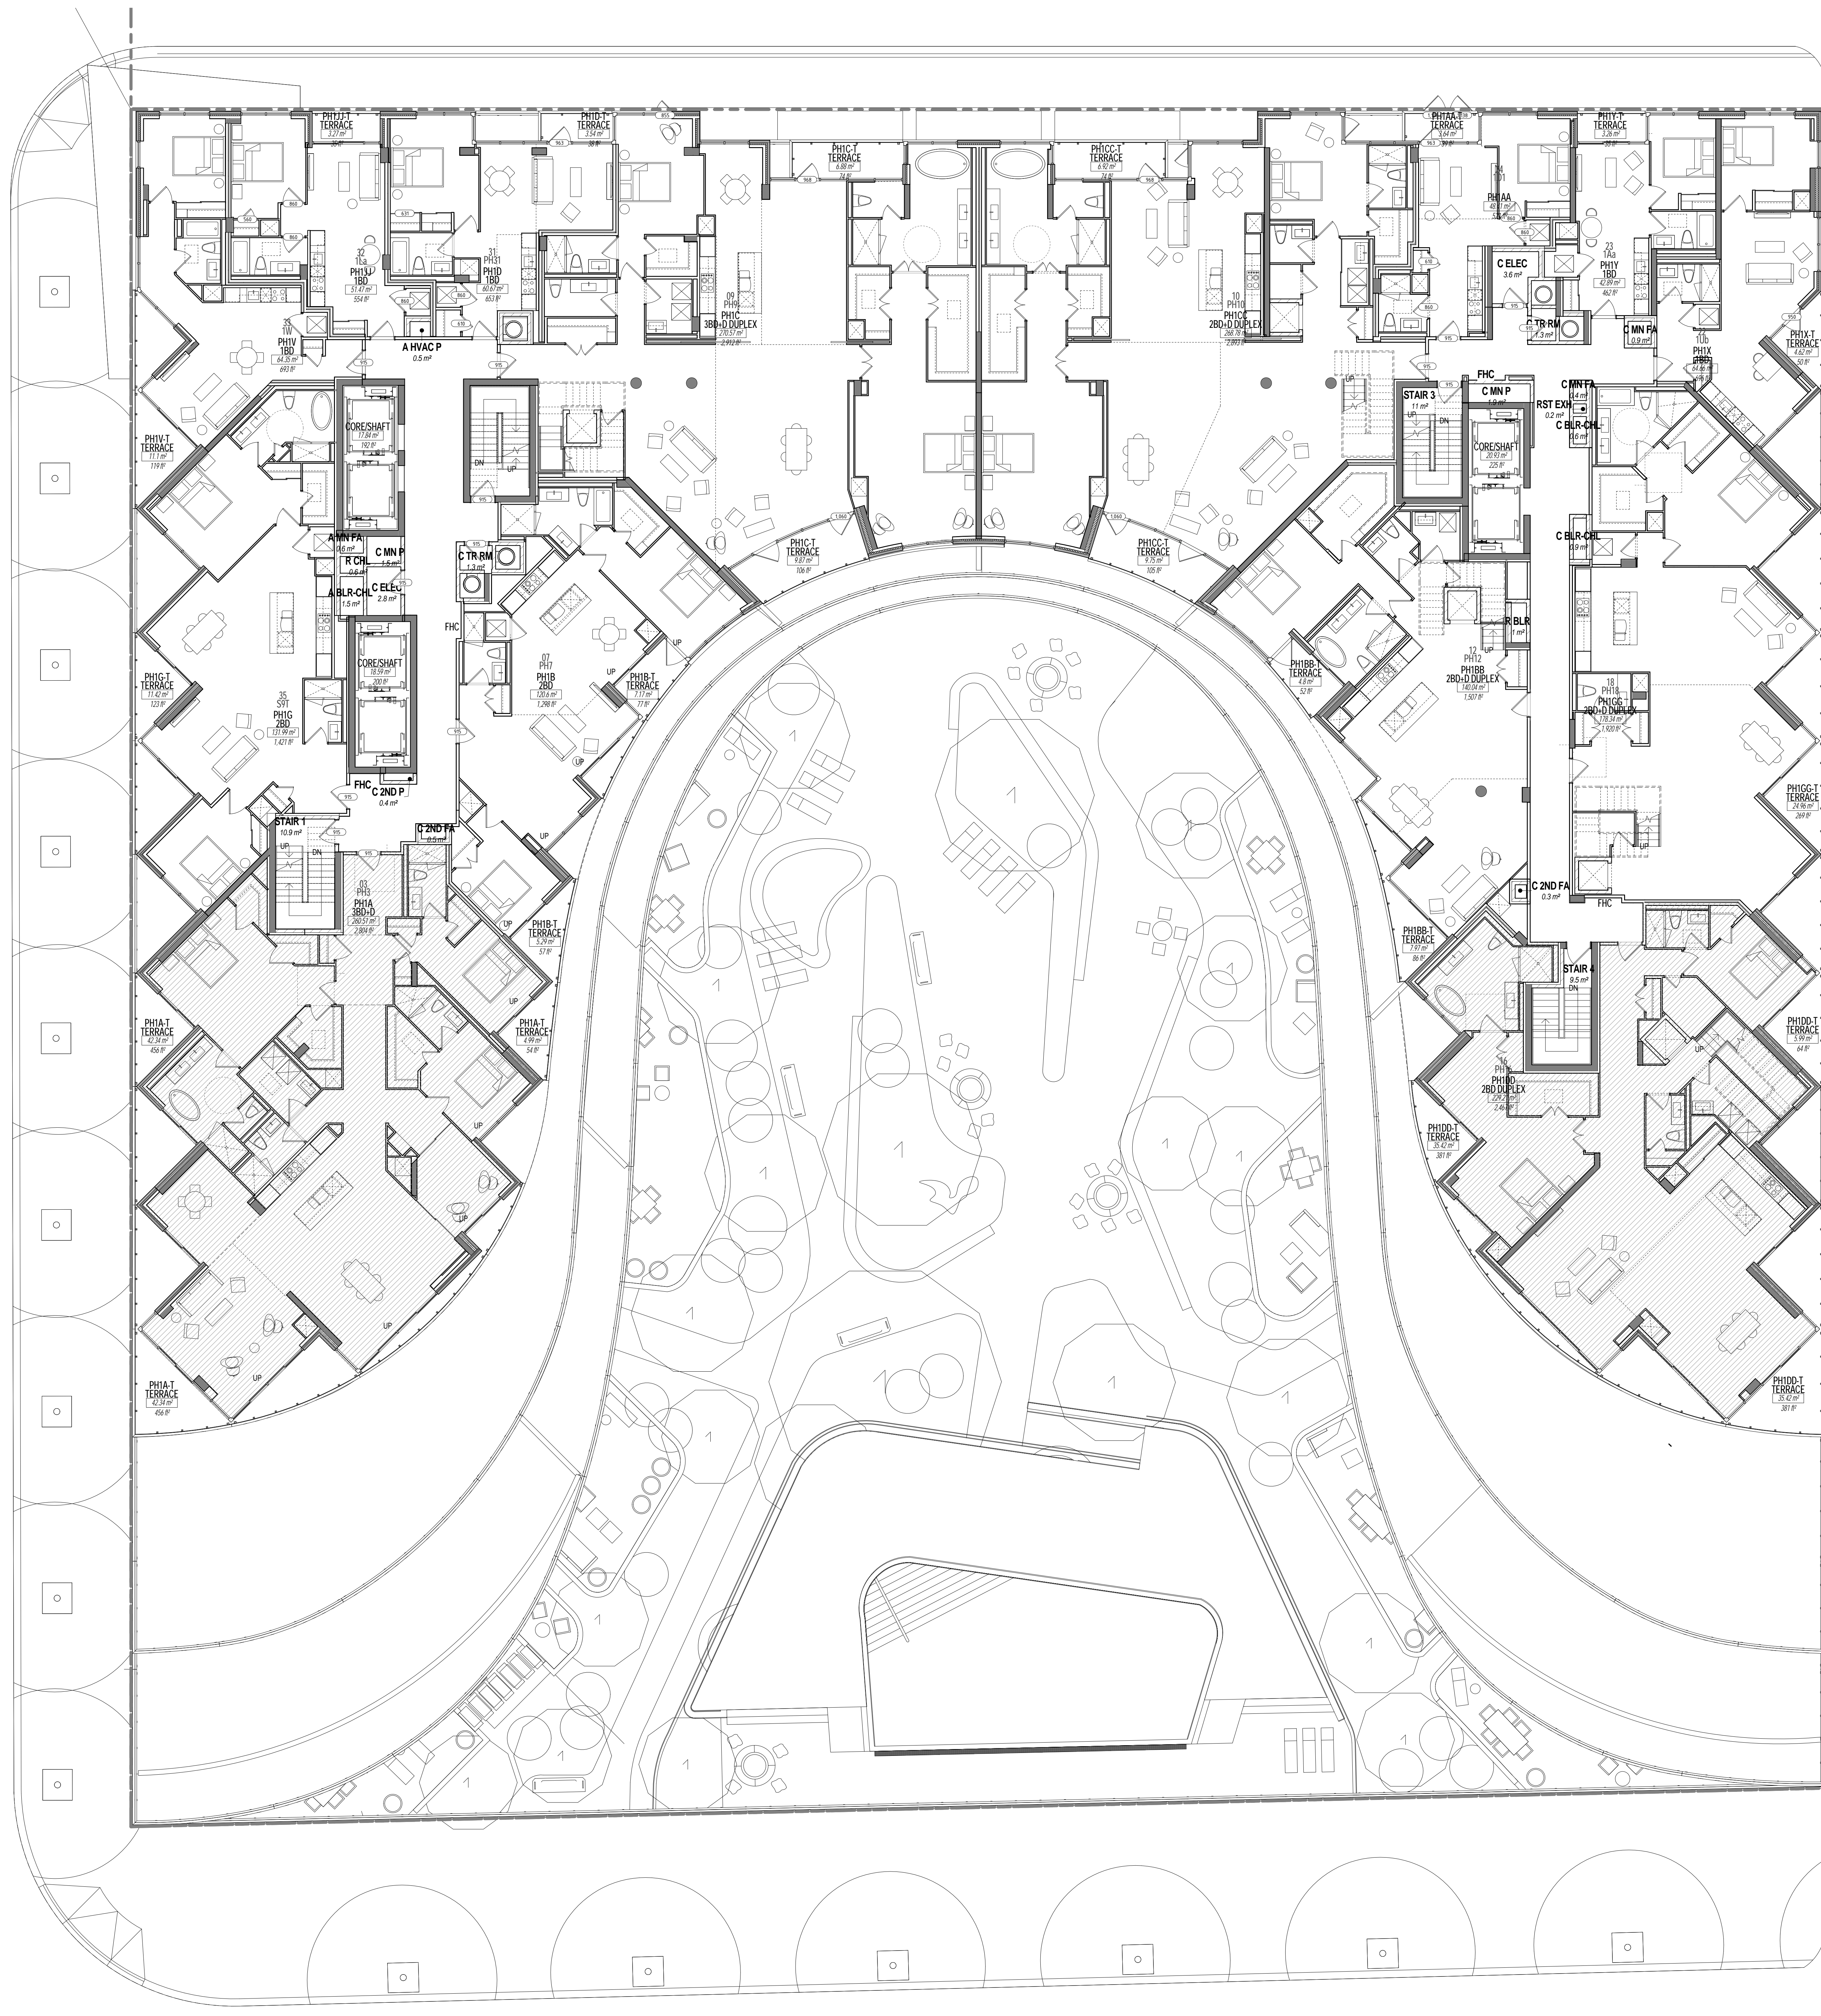

MEP SHAFT LEGEND

| | |
|-----------|--|
| A 2ND FA | AFFORDABLE SECONDARY FRESH AIR SHAFT |
| A BLR-CHL | AFFORDABLE BOILER & CHILLER PIPE SHAFT |
| A ELEC | AFFORDABLE ELECTRIC CLOSET |
| A HVAC P | AFFORDABLE HVAC PIPE SHAFT |
| A MN FA | AFFORDABLE MAIN FRESH AIR SHAFT |
| A MN P | AFFORDABLE MAIN PIPE SHAFT |
| A TR RM | AFFORDABLE TRASH ROOM |
| C 2ND FA | CONDO SECONDARY FRESH AIR SHAFT |
| C 2ND P | CONDO SECONDARY PIPE SHAFT |
| C AMN FA | CONDO AMENITY FRESH AIR SHAFT |
| C BLR-CHL | CONDO BOILER & CHILLER PIPE SHAFT |
| C ELEC | CONDO ELECTRIC CLOSET |
| C MN FA | CONDO MAIN FRESH AIR SHAFT |
| C MN P | CONDO MAIN PIPE SHAFT |
| C TELCM | CONDO TELECOM |
| C TR RM | CONDO TRASH ROOM |
| R BLR | RETAIL BOILER PIPE SHAFT |
| R CHL | RETAIL CHILLER PIPE SHAFT |
| RST EXH | RESTAURANT KITCHEN EXHAUST |

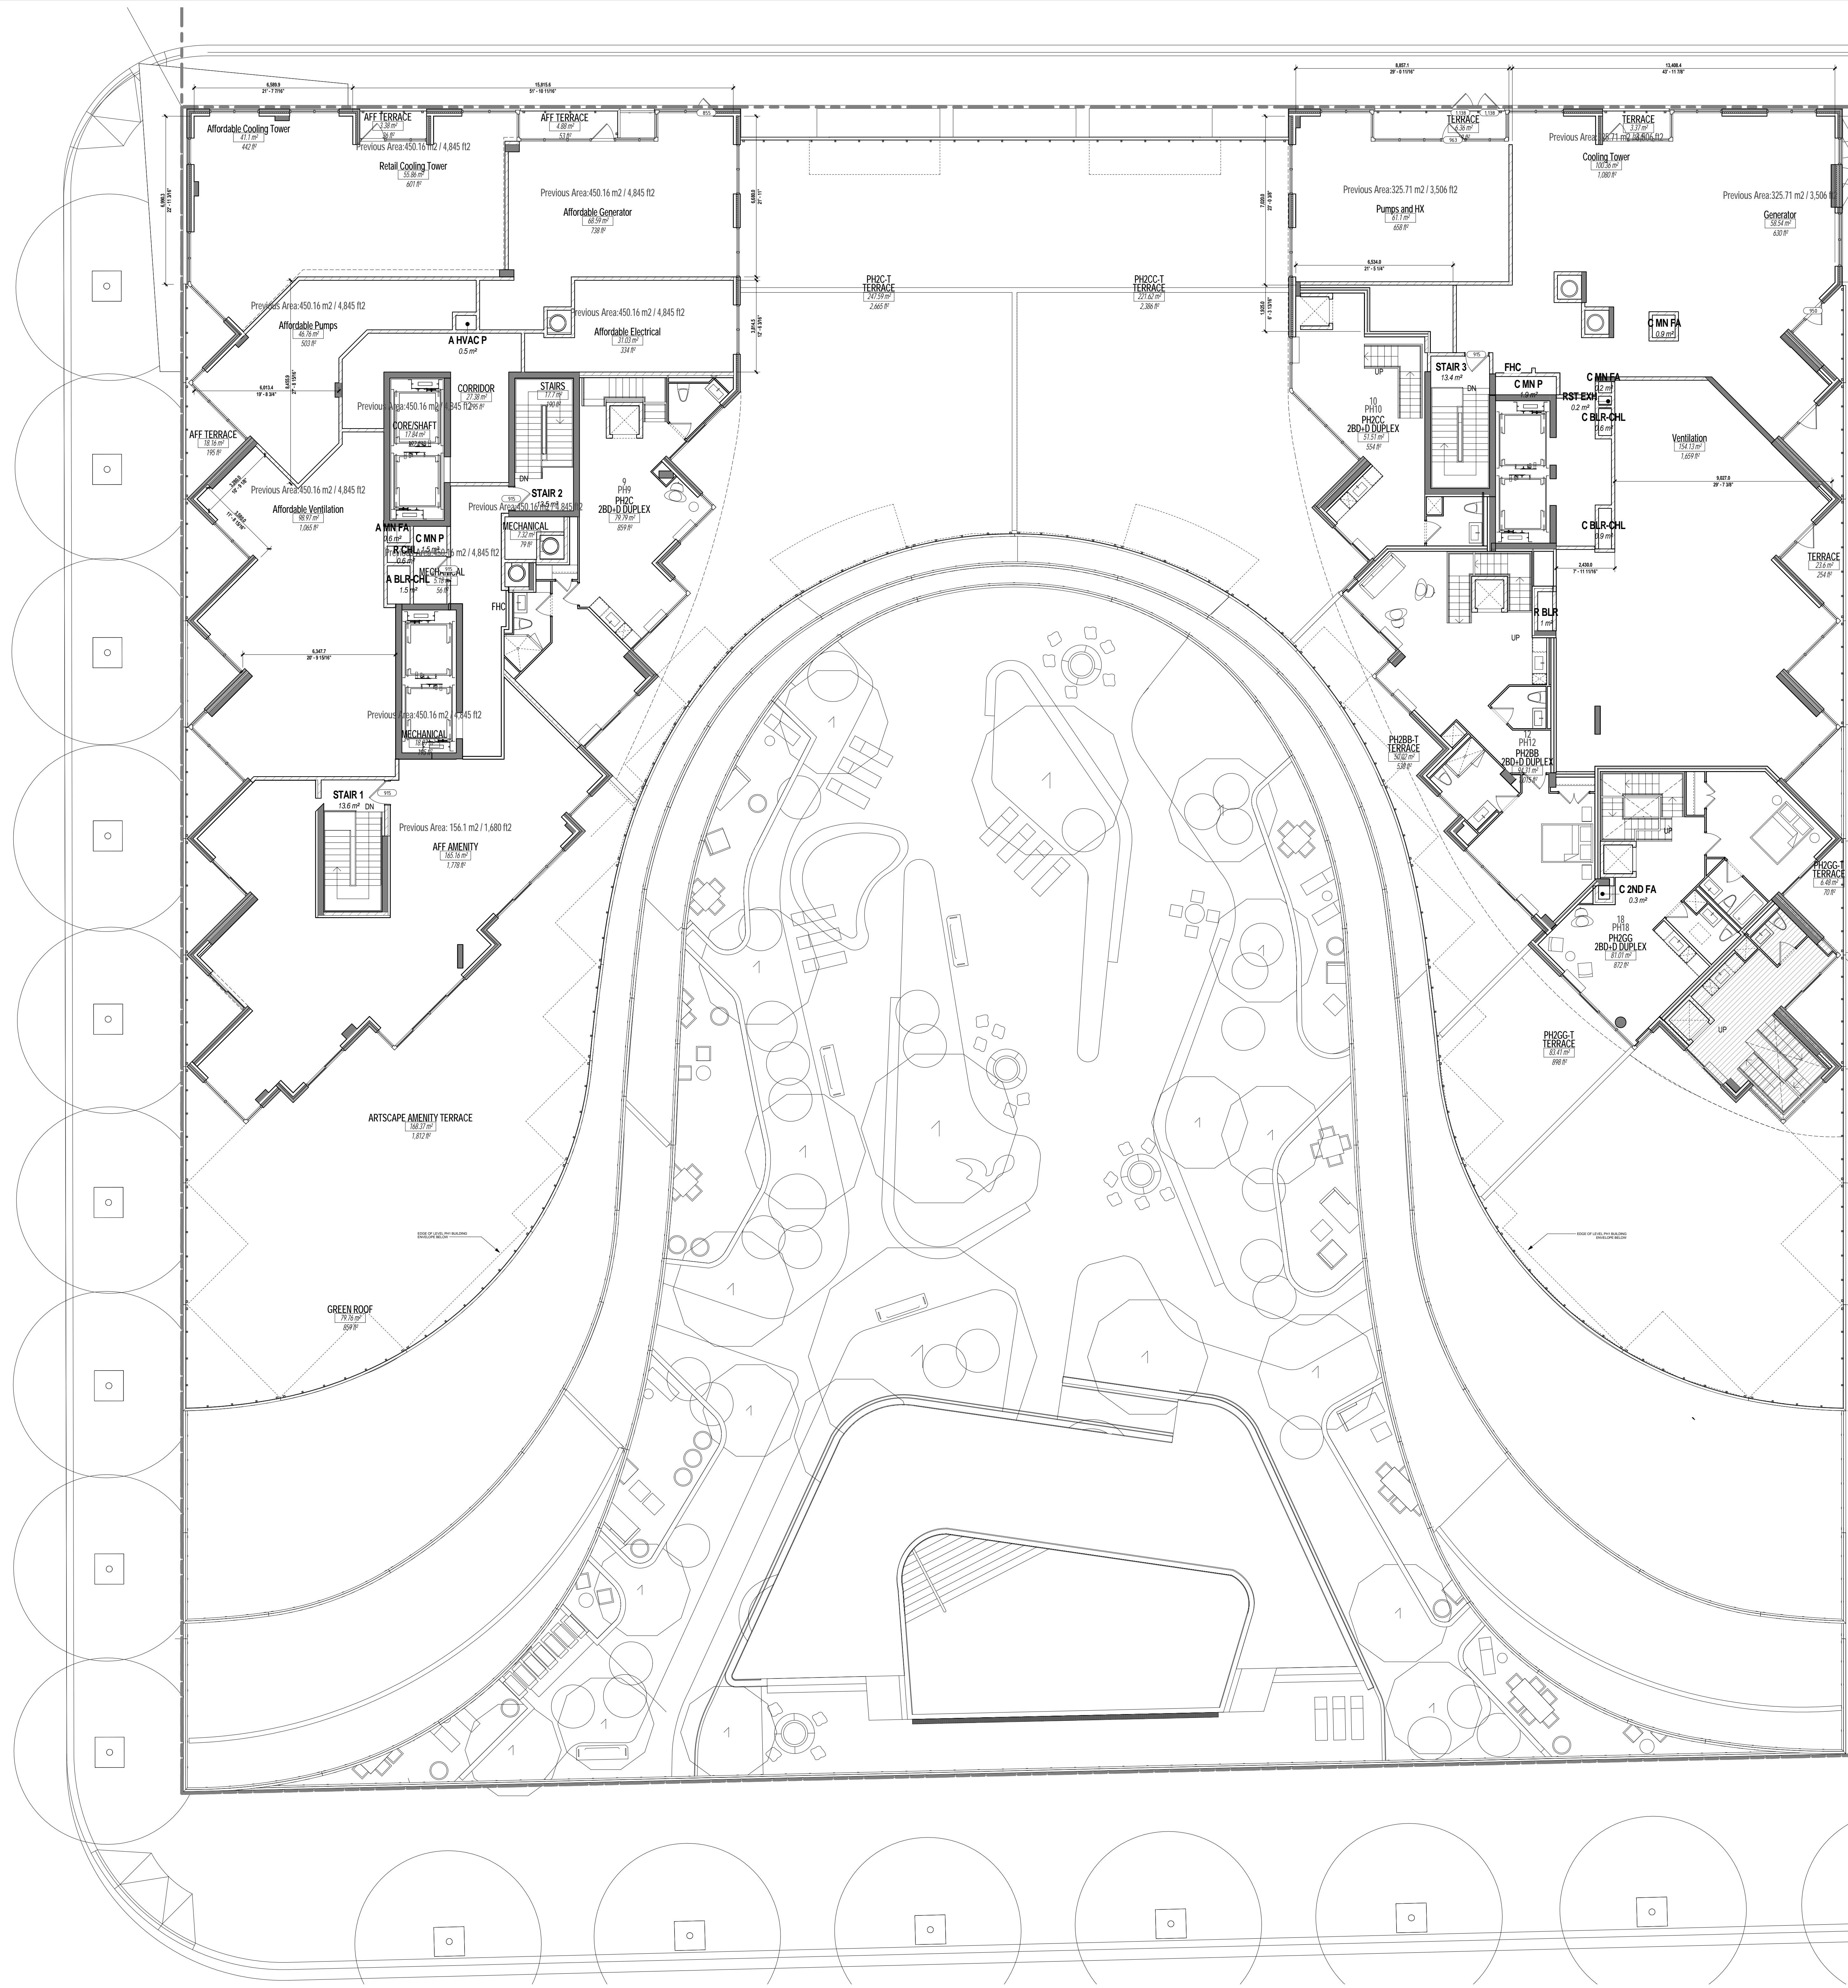

MEP SHAFT LEGEND

| | |
|-----------|--|
| A 2ND FA | AFFORDABLE SECONDARY FRESH AIR SHAFT |
| A BLR-CHL | AFFORDABLE BOILER & CHILLER PIPE SHAFT |
| A ELEC | AFFORDABLE ELECTRIC CLOSET |
| A HVAC P | AFFORDABLE HVAC PIPE SHAFT |
| A MN FA | AFFORDABLE MAIN FRESH AIR SHAFT |
| A MN P | AFFORDABLE MAIN PIPE SHAFT |
| A TR RM | AFFORDABLE TRASH ROOM |
| C 2ND FA | CONDO SECONDARY FRESH AIR SHAFT |
| C 2ND P | CONDO SECONDARY PIPE SHAFT |
| C AMN FA | CONDO AMENITY FRESH AIR SHAFT |
| C BLR-CHL | CONDO BOILER & CHILLER PIPE SHAFT |
| C ELEC | CONDO ELECTRIC CLOSET |
| C MN FA | CONDO MAIN FRESH AIR SHAFT |
| C MN P | CONDO MAIN PIPE SHAFT |
| C TELCM | CONDO TELECOM |
| C TR RM | CONDO TRASH ROOM |
| R BLR | RETAIL BOILER PIPE SHAFT |
| R CHL | RETAIL CHILLER PIPE SHAFT |
| RST EXH | RESTAURANT KITCHEN EXHAUST |