



Roof
48.250

Level PH2/Mech
47.250

Level PH1
47.100

Level 11
33.000

Level 10
30.000

Level 9
27.300

Level 8
24.600

Level 7
21.600

Level 6
18.300

Level 5
15.250

Level 4
12.300

Level 3
9.250

Level 2
6.100


Level 1M
3.250

Level 1 (+77.60)

A-A

AQUAVISTA

AQUAVISTA

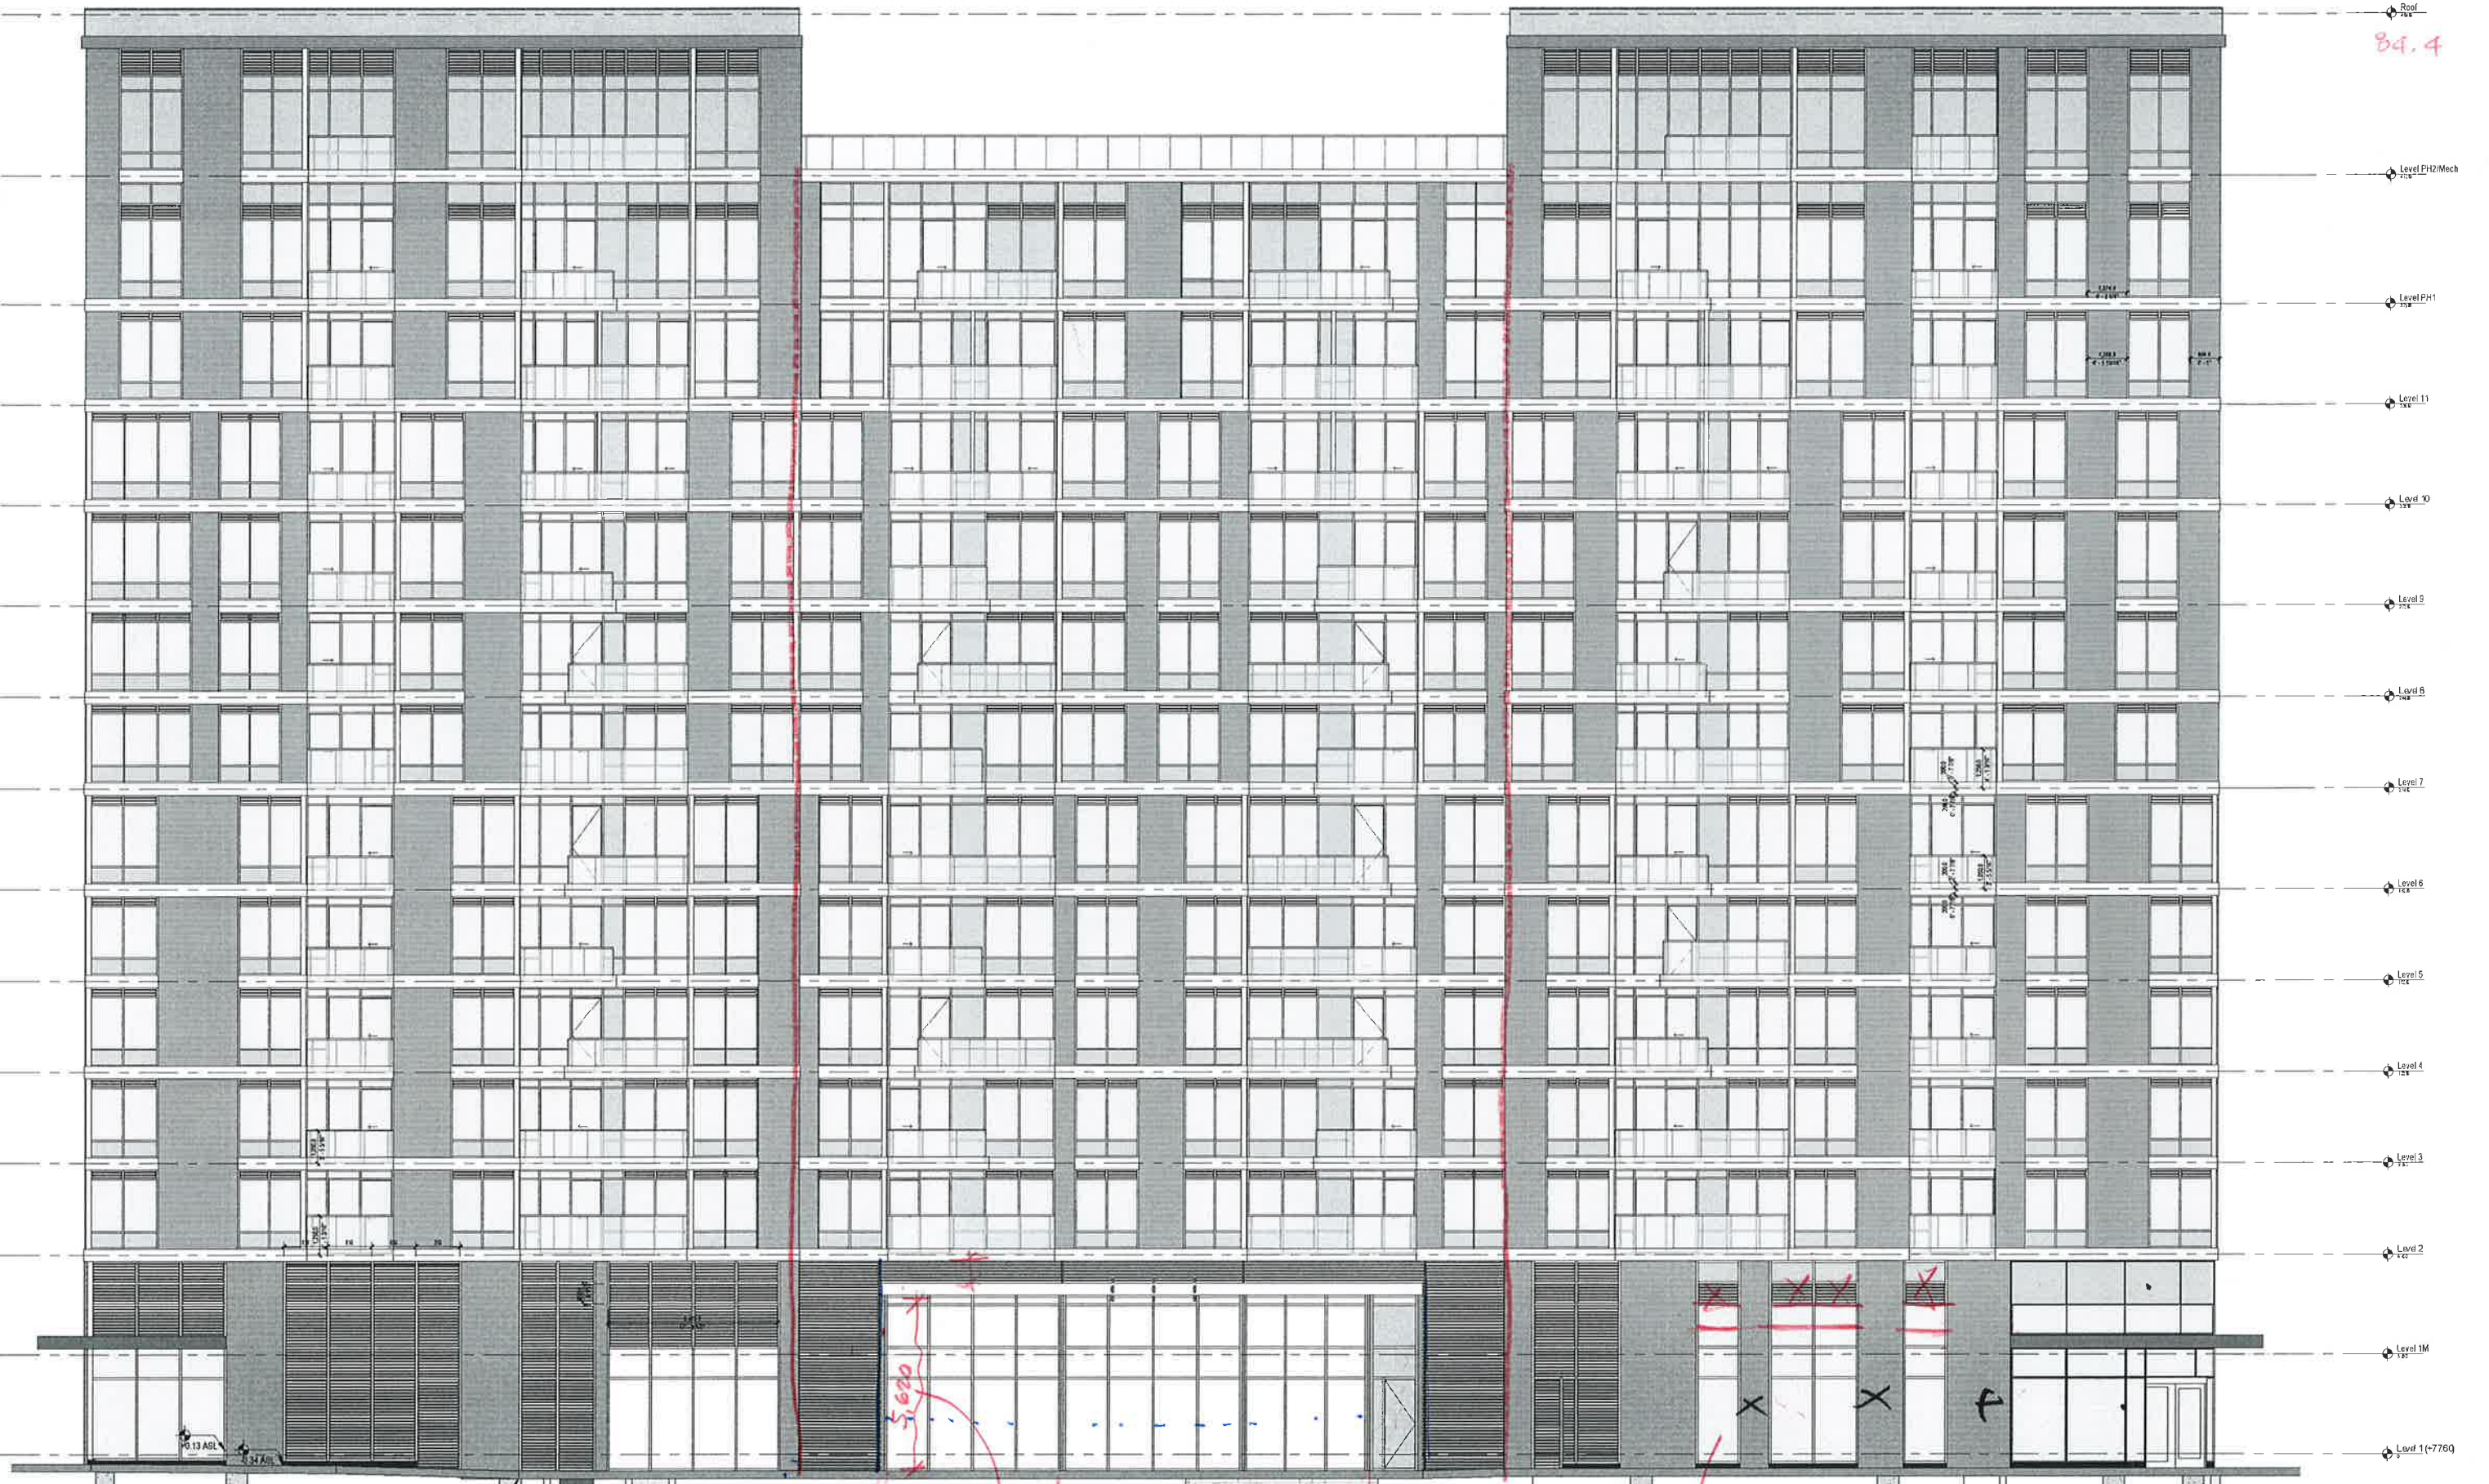

84.4

5,800 LOWER TO 4,600
14,600


CAPLESS MULLION

NORTH ELEVATION
1/200 12/19/2014

9'01"
8'2"

a-a
b-b

a-a

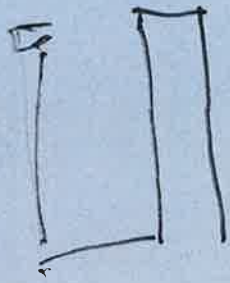

- Roof
40.650
- Level PH2/Mech
41.250
- Level PH1
37.100
- Level 11
33.650
- Level 10
30.600
- Level 9
27.350
- Level 8
24.400
- Level 7
21.450
- Level 6
18.200
- Level 5
15.250
- Level 4
12.300
- Level 3
9.350
- Level 2
6.400
- Level 1M
3.200
- Level 1 (+77.60)
0

ACQUAVISTA





- Roof
11.00
- Level PH2/Mech
11.350
- Level PH1
17.700
- Level 11
22.650
- Level 10
23.650
- Level 9
27.350
- Level 8
31.400
- Level 7
31.450
- Level 6
18.200
- Level 5
15.250
- Level 4
17.300
- Level 3
9.300
- Level 2
8.600
- Level 1M
3.300
- Level 1 (+77.60)

AQUAVISTA

↑
NOTA
↑
NOTA