



3D SECTION AT GARAGE INTAKE AND ARTSCAPE ENTRANCE (N.T.S.)

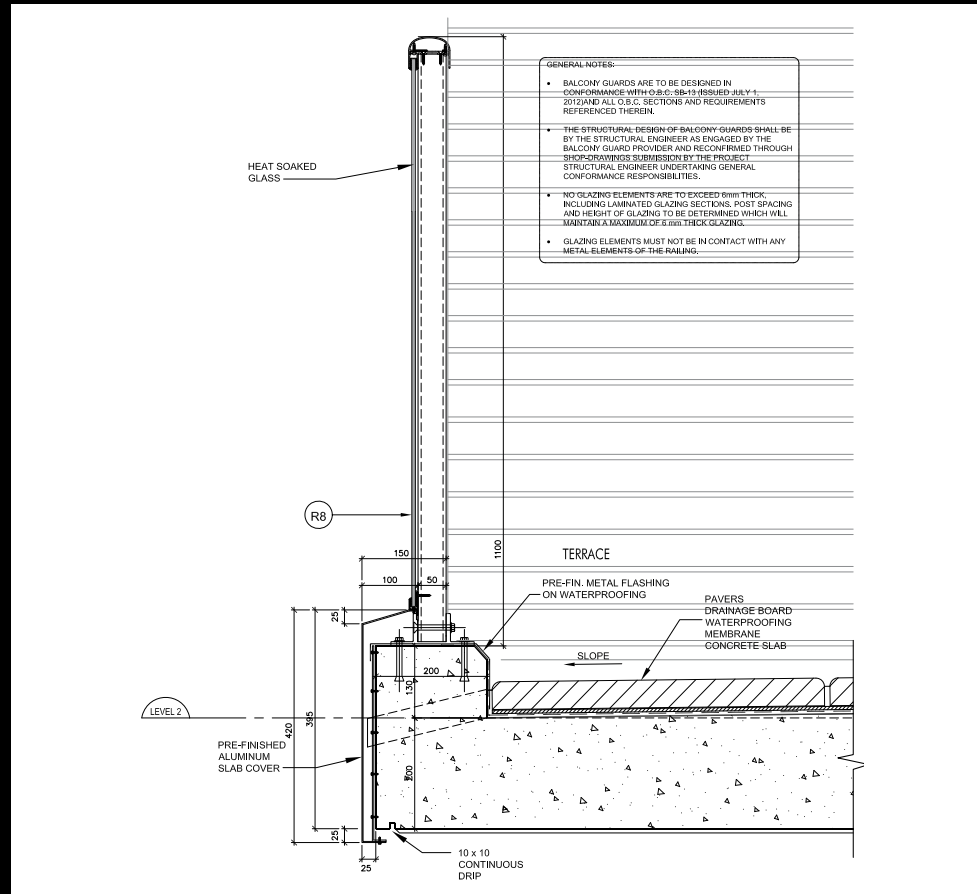


TYPICAL RAILING SECTION AT LEVEL TWO TERRACE (N.T.S.)

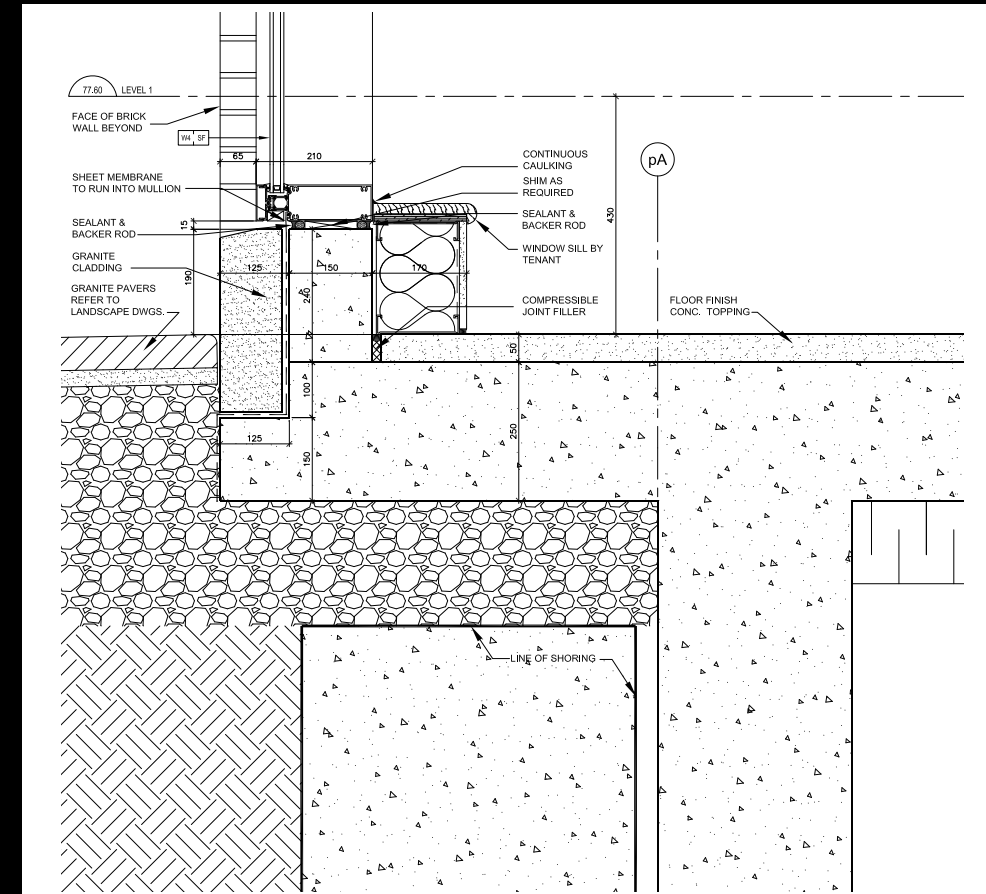

CURTAIN WALL SILL AT ARTSCAPE GALLERY (N.T.S.)

PLACE INTAKE DETAILS

1/A7-15
2/A7-15

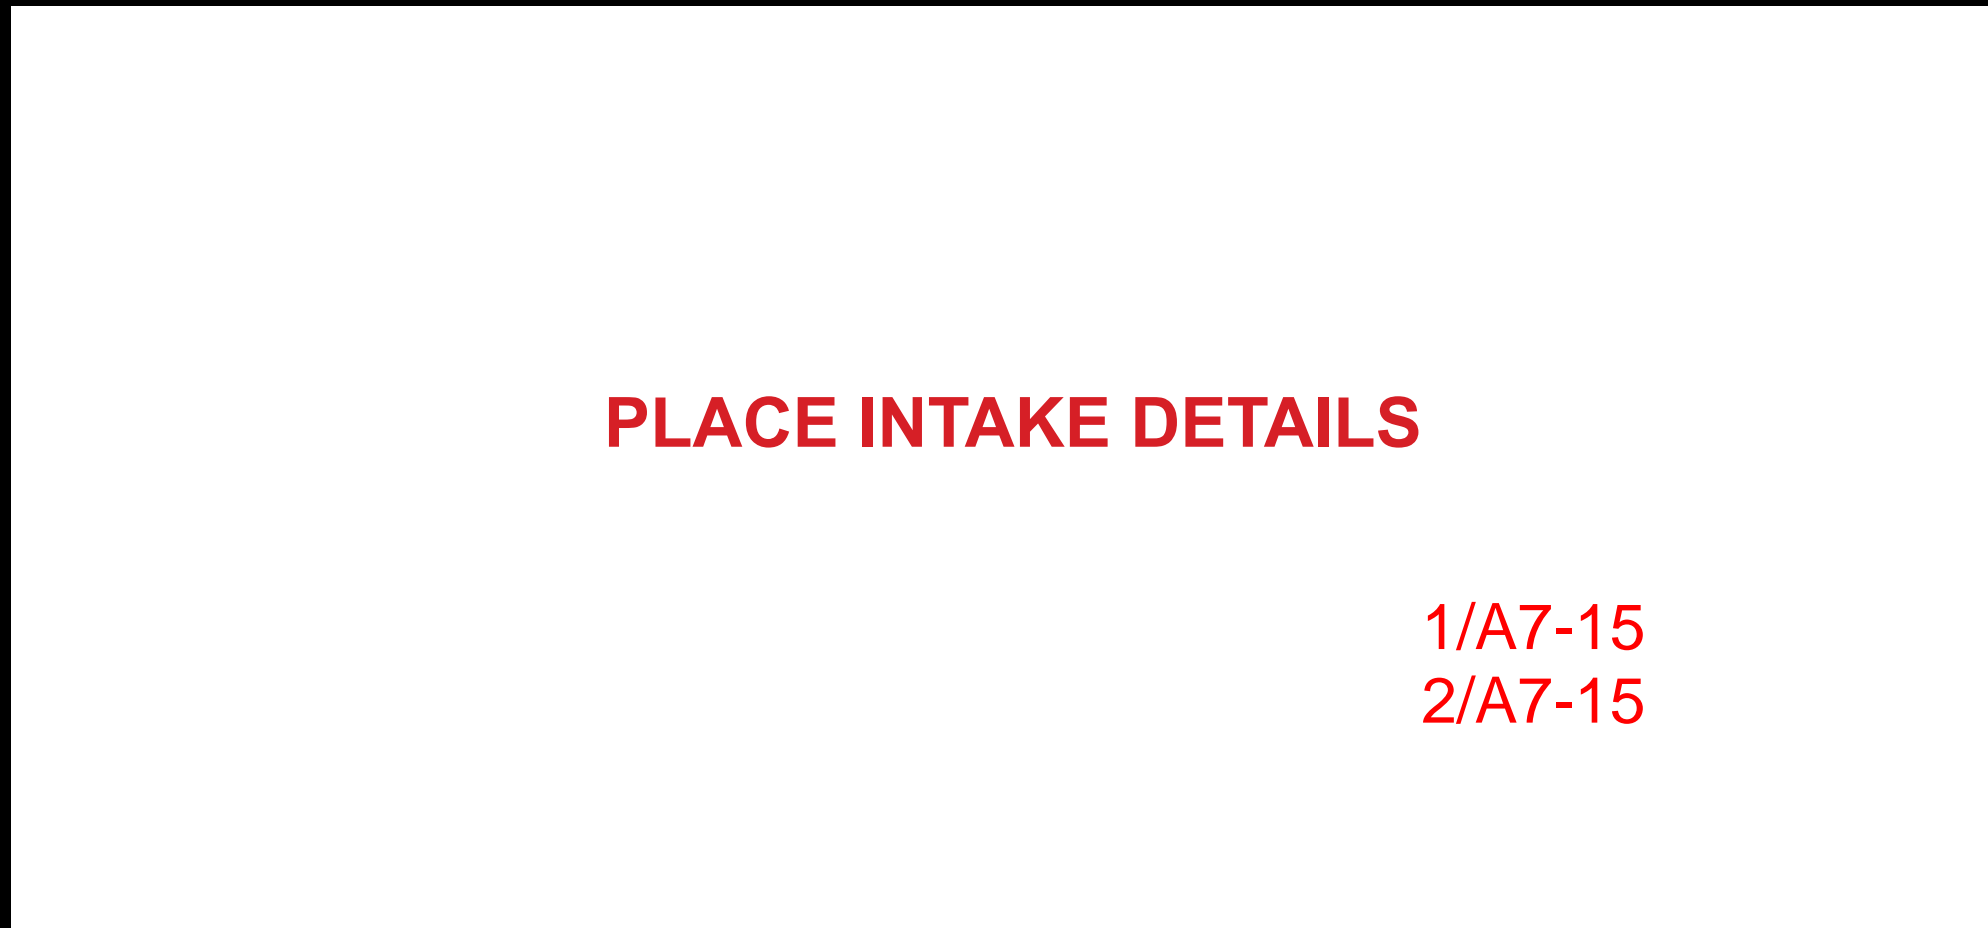

GARAGE INTAKE SECTION (N.T.S.)