
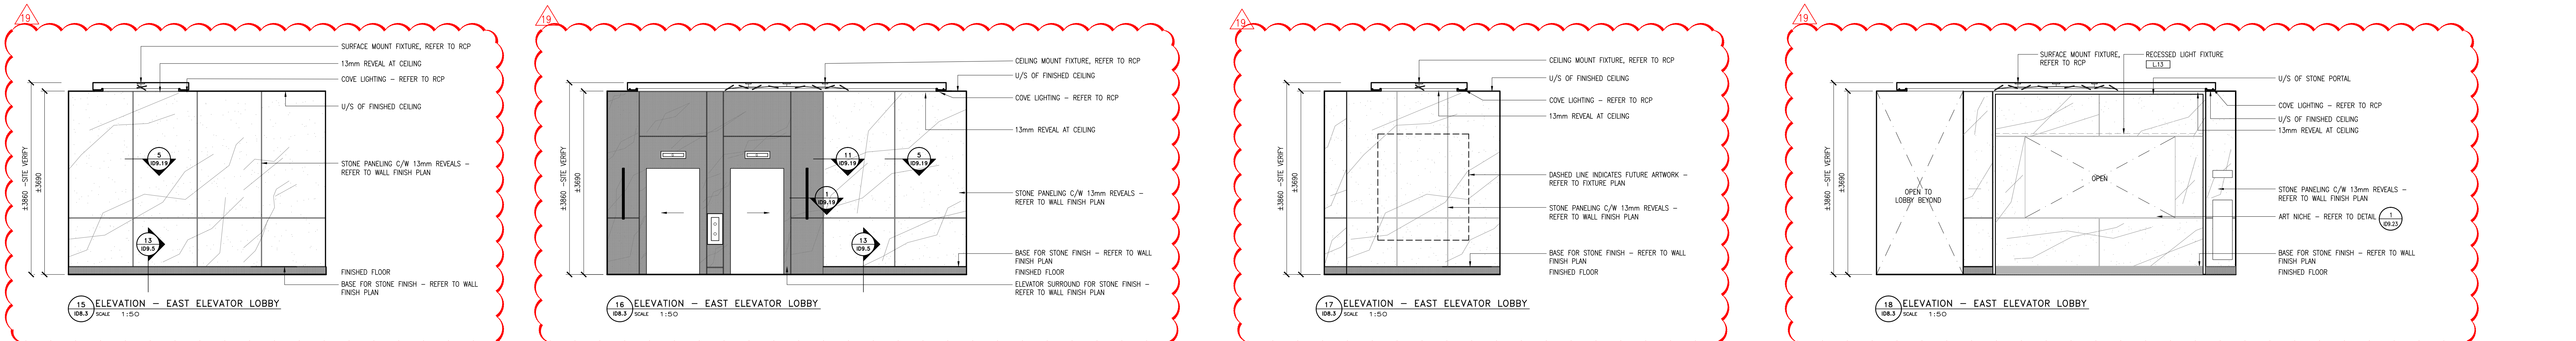
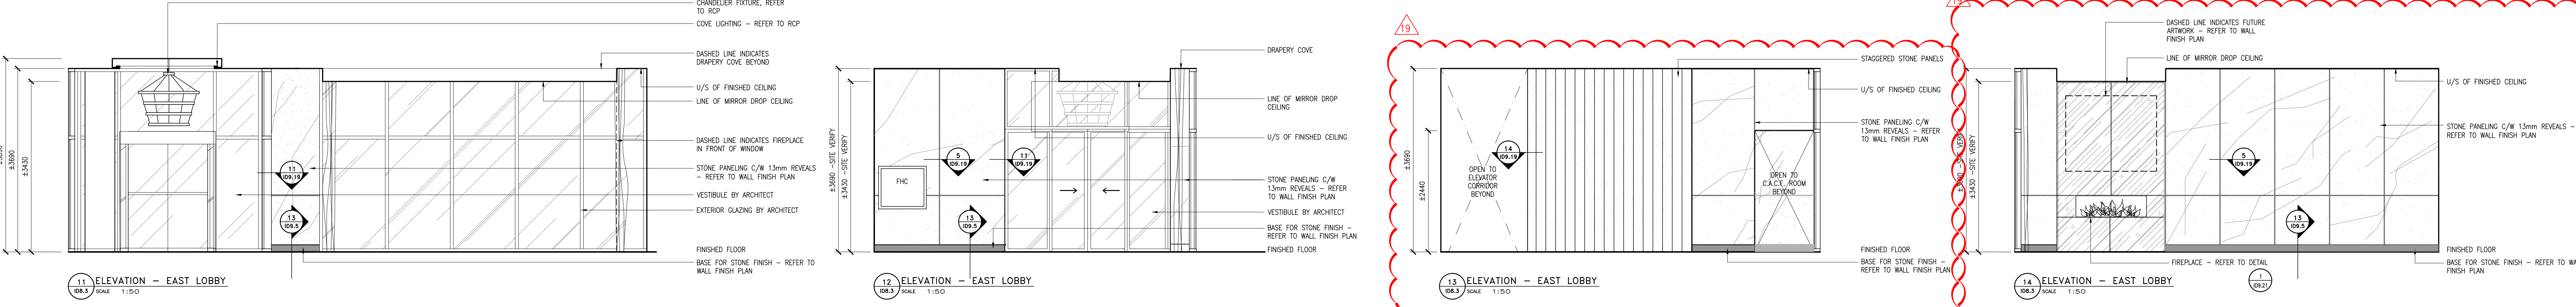
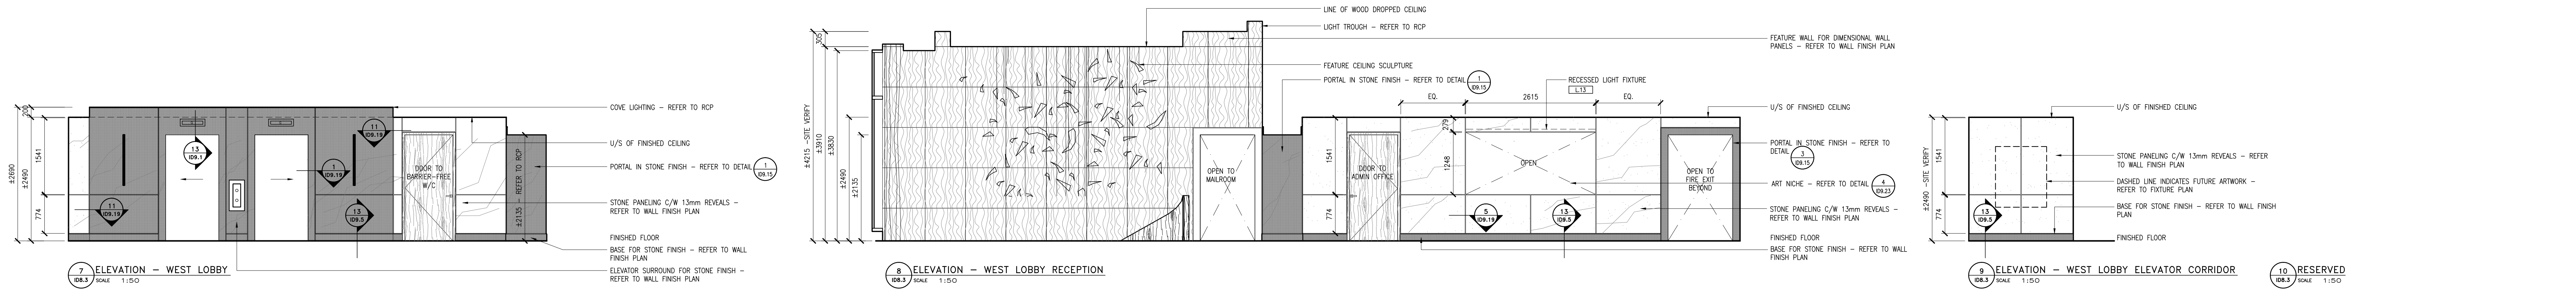
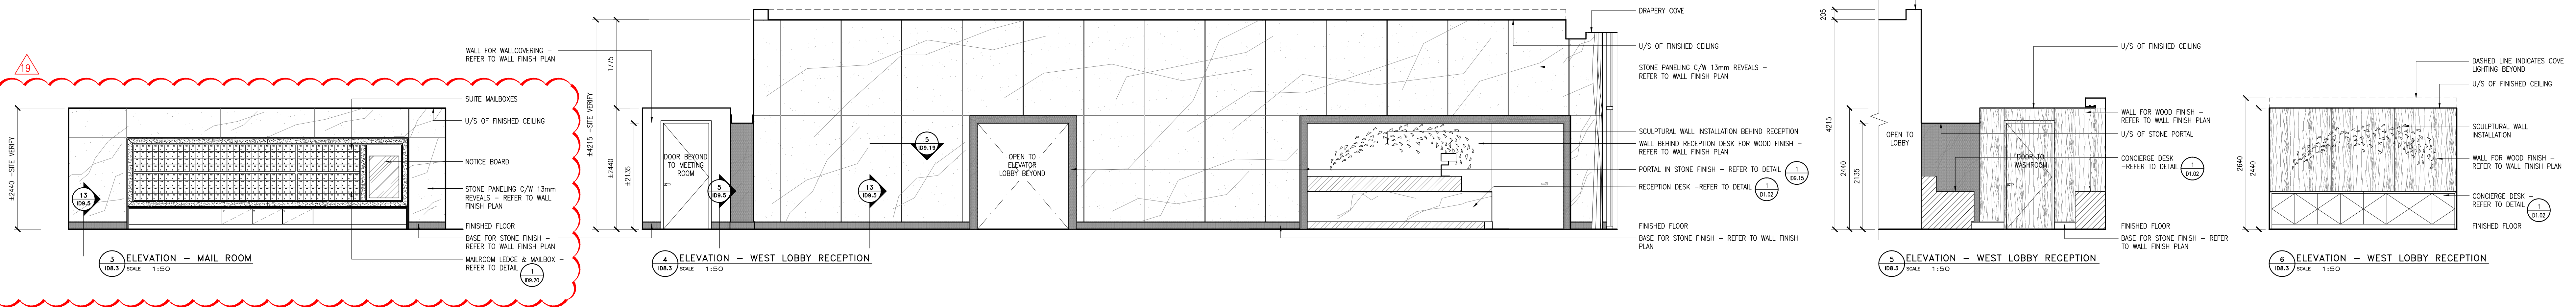


Notes:

- CONTRACTOR AND ALL SUB-TRADES SHALL VERIFY ALL SITE DIMENSIONS. ALL DRAWINGS, DETAILS AND SPECIFICATIONS AND REPORT ANY DISCREPANCIES TO THE INTERIOR DESIGNER IN WRITING FOR APPROVAL BEFORE PROCEEDING WITH THE WORK.
- CONTRACTOR AND SUB-CONTRACTORS, BEFORE PROCEEDING WITH WORK, MUST SUBMIT ALL NECESSARY SAMPLES FOR APPROVAL OF QUALITY AND FINISH TO THE INTERIOR DESIGNER.
- CONTRACTOR MUST COMPLY WITH THE CONTRACT DOCUMENTS, PERFORMANCE REQUIREMENTS, APPLICABLE CODES AND REGULATIONS.
- ALL DRAWINGS AND WRITTEN MATERIAL HEREIN CONSTITUTE THE ORIGINAL AND UNPUBLISHED WORK OF IBI BY DESIGN ASSOCIATES INC. AND MAY NOT BE DUPLICATED, USED OR DISCLOSED WITHOUT PRIOR WRITTEN CONSENT OF IBI BY DESIGN ASSOCIATES INC.
- DRAWINGS NOT TO BE SCALED

Issue:

06 ISSUED FOR CLIENT REVIEW	16.01.15
07 ISSUED FOR TENDER	16.03.15
08 ISSUED FOR ADDENDUM	16.09.20
10 ISSUED FOR CONSTRUCTION	17.06.19
13 SITE INSTRUCTION #03	17.11.10
16 SITE INSTRUCTION #06	18.05.04
17 SITE INSTRUCTION #07	18.05.31
19 SITE INSTRUCTION #09	18.07.06

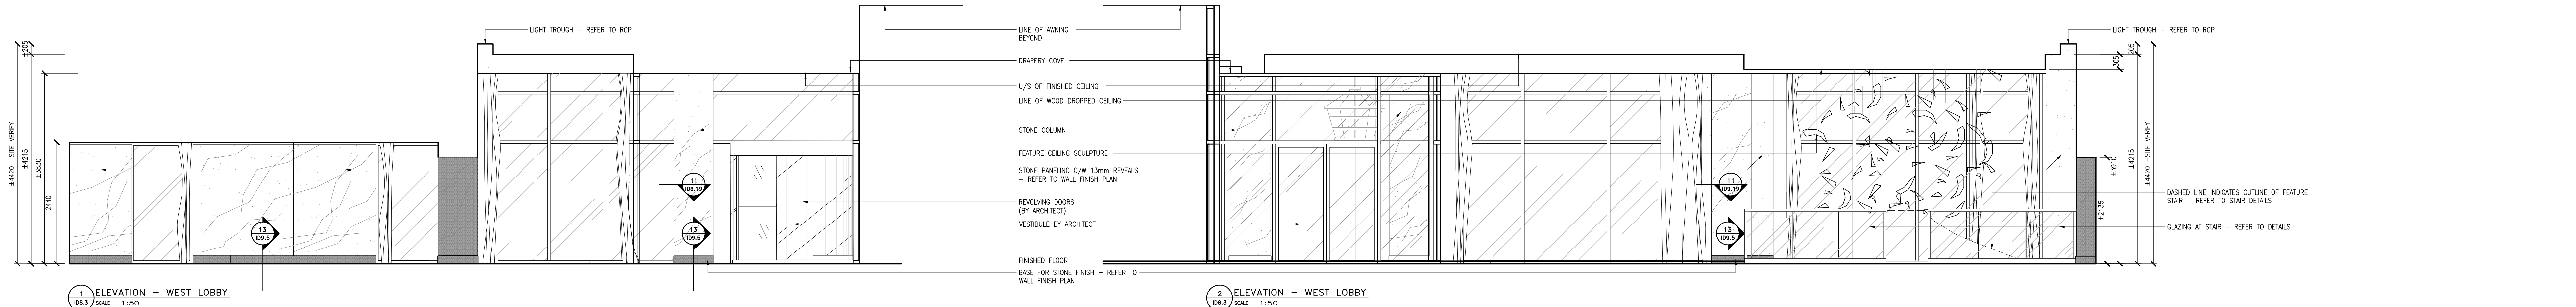

Hines TRIDEL

AQUAVISTA
AT BAYSIDE TORONTO
1 EDgewater Drive, Toronto Ontario

IBBY DESIGN

77 MOWAT AVENUE, SUITE 100
TORONTO, ONTARIO M5S 3C4, CANADA
T + 1 416 531 2224
12 DEBORAH STREET
NEW YORK, NEW YORK 10013-USA
T + 1 212 362 4852

Drawing Title: **L1 LOBBY ELEVATIONS**

Our Project Number: 14008
Designed By: DMJR, VW, SC
Detailed By: DMJR, VW, KCM, BP
Drawing Number: ID8.3