




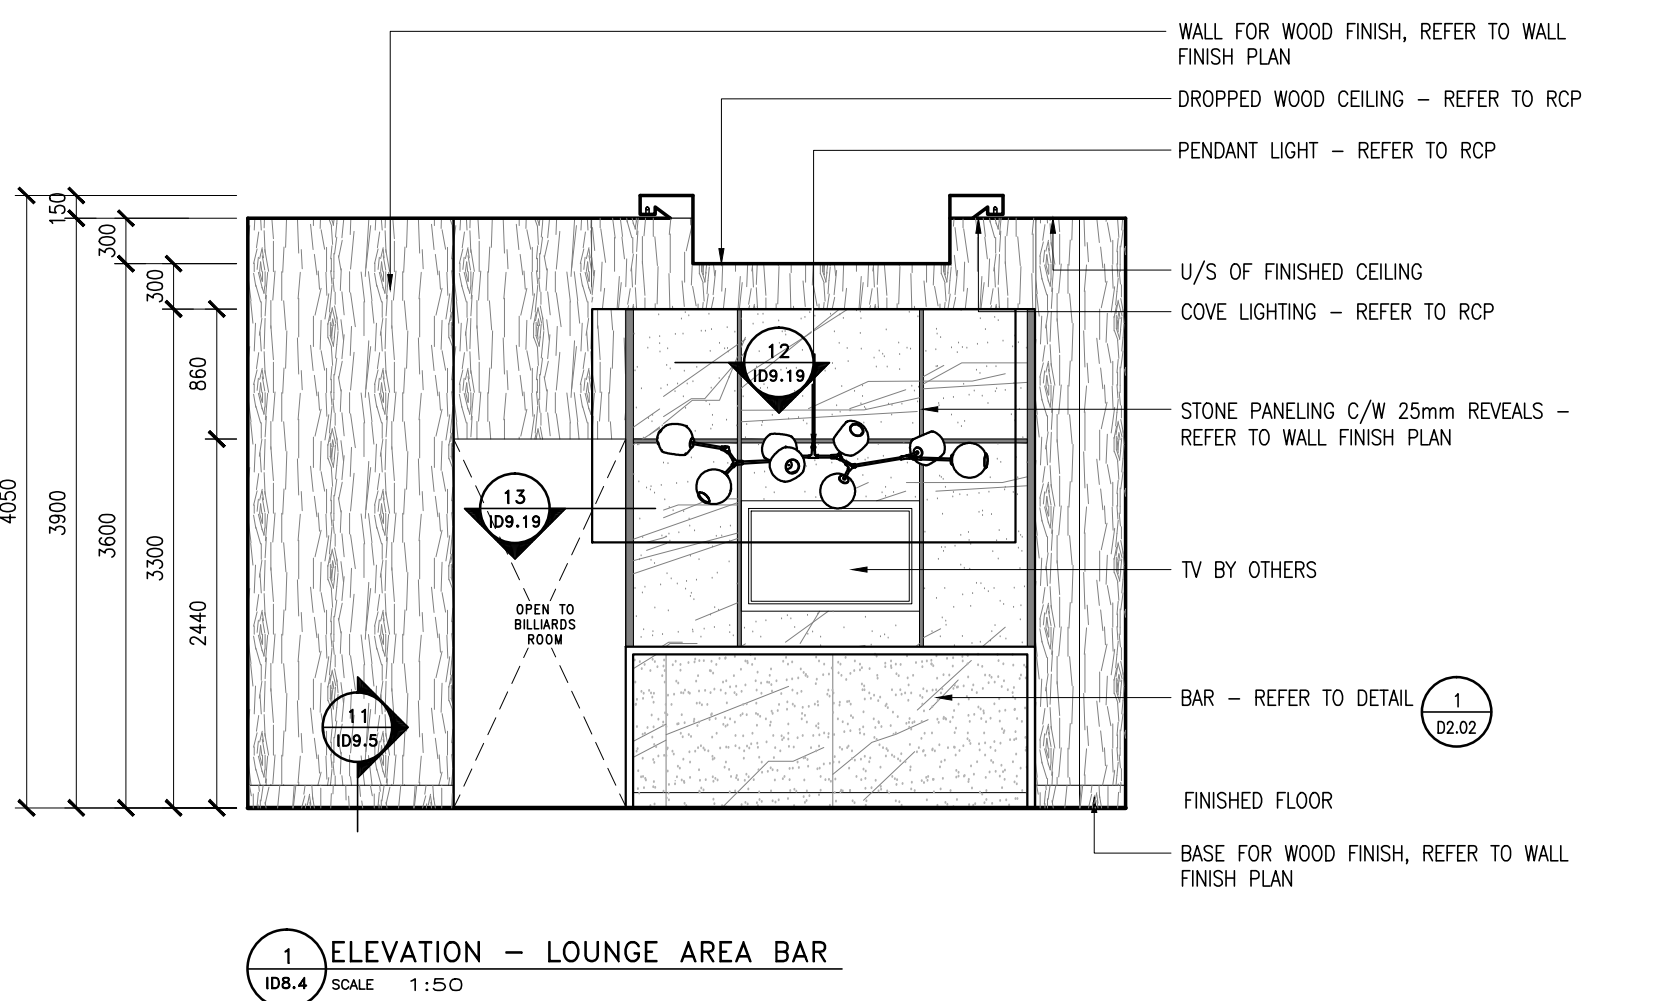


1 ELEVATION - LOUNGE AREA BAR

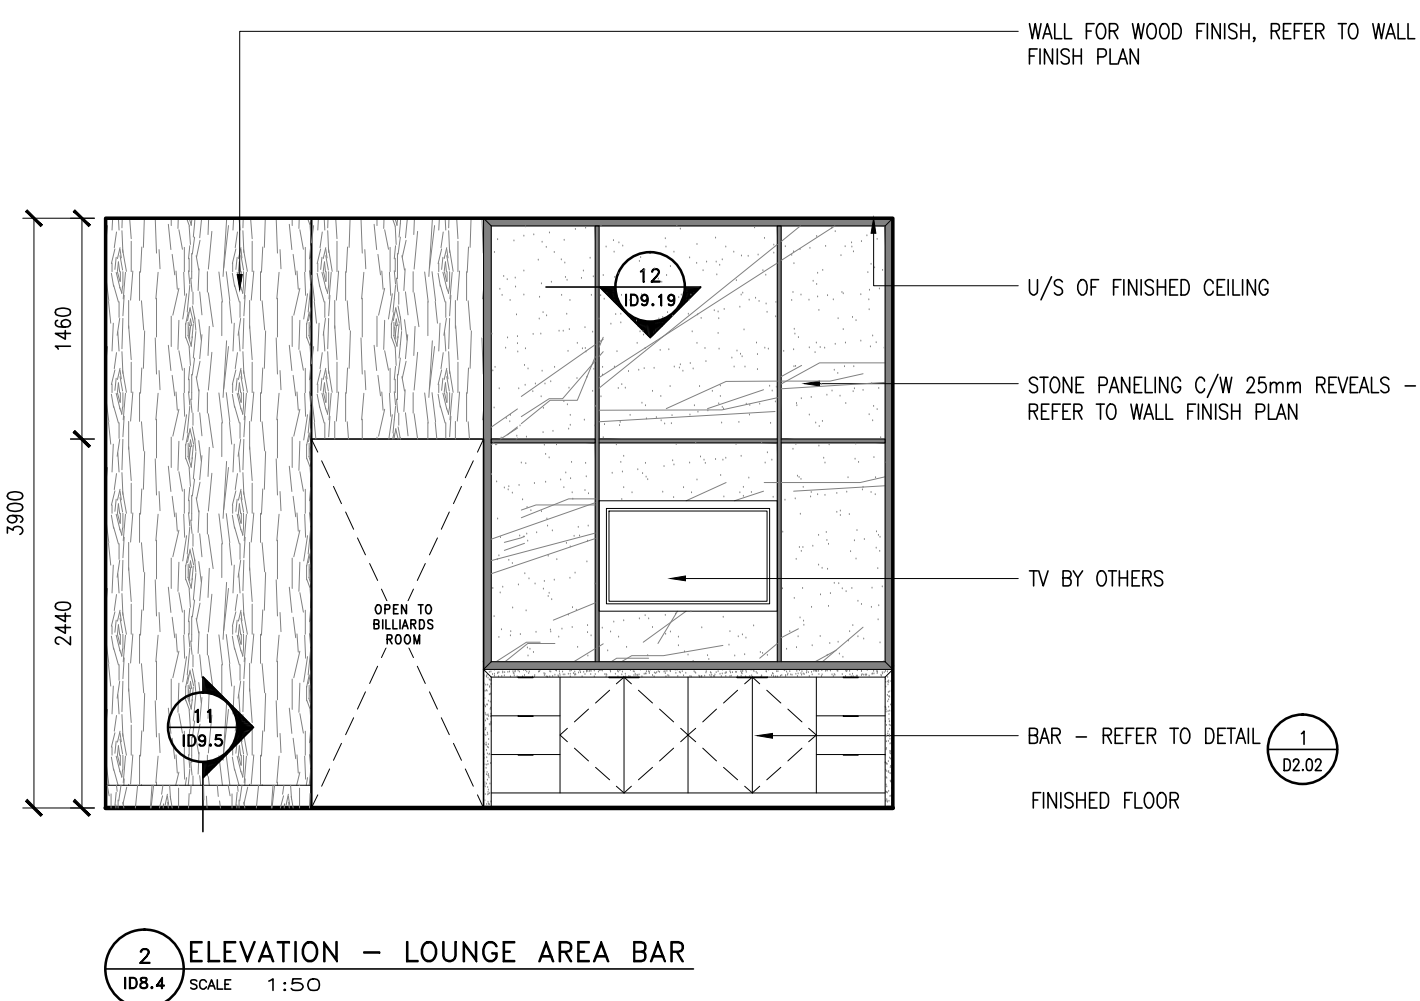


2 ELEVATION - LOUNGE AREA BAR

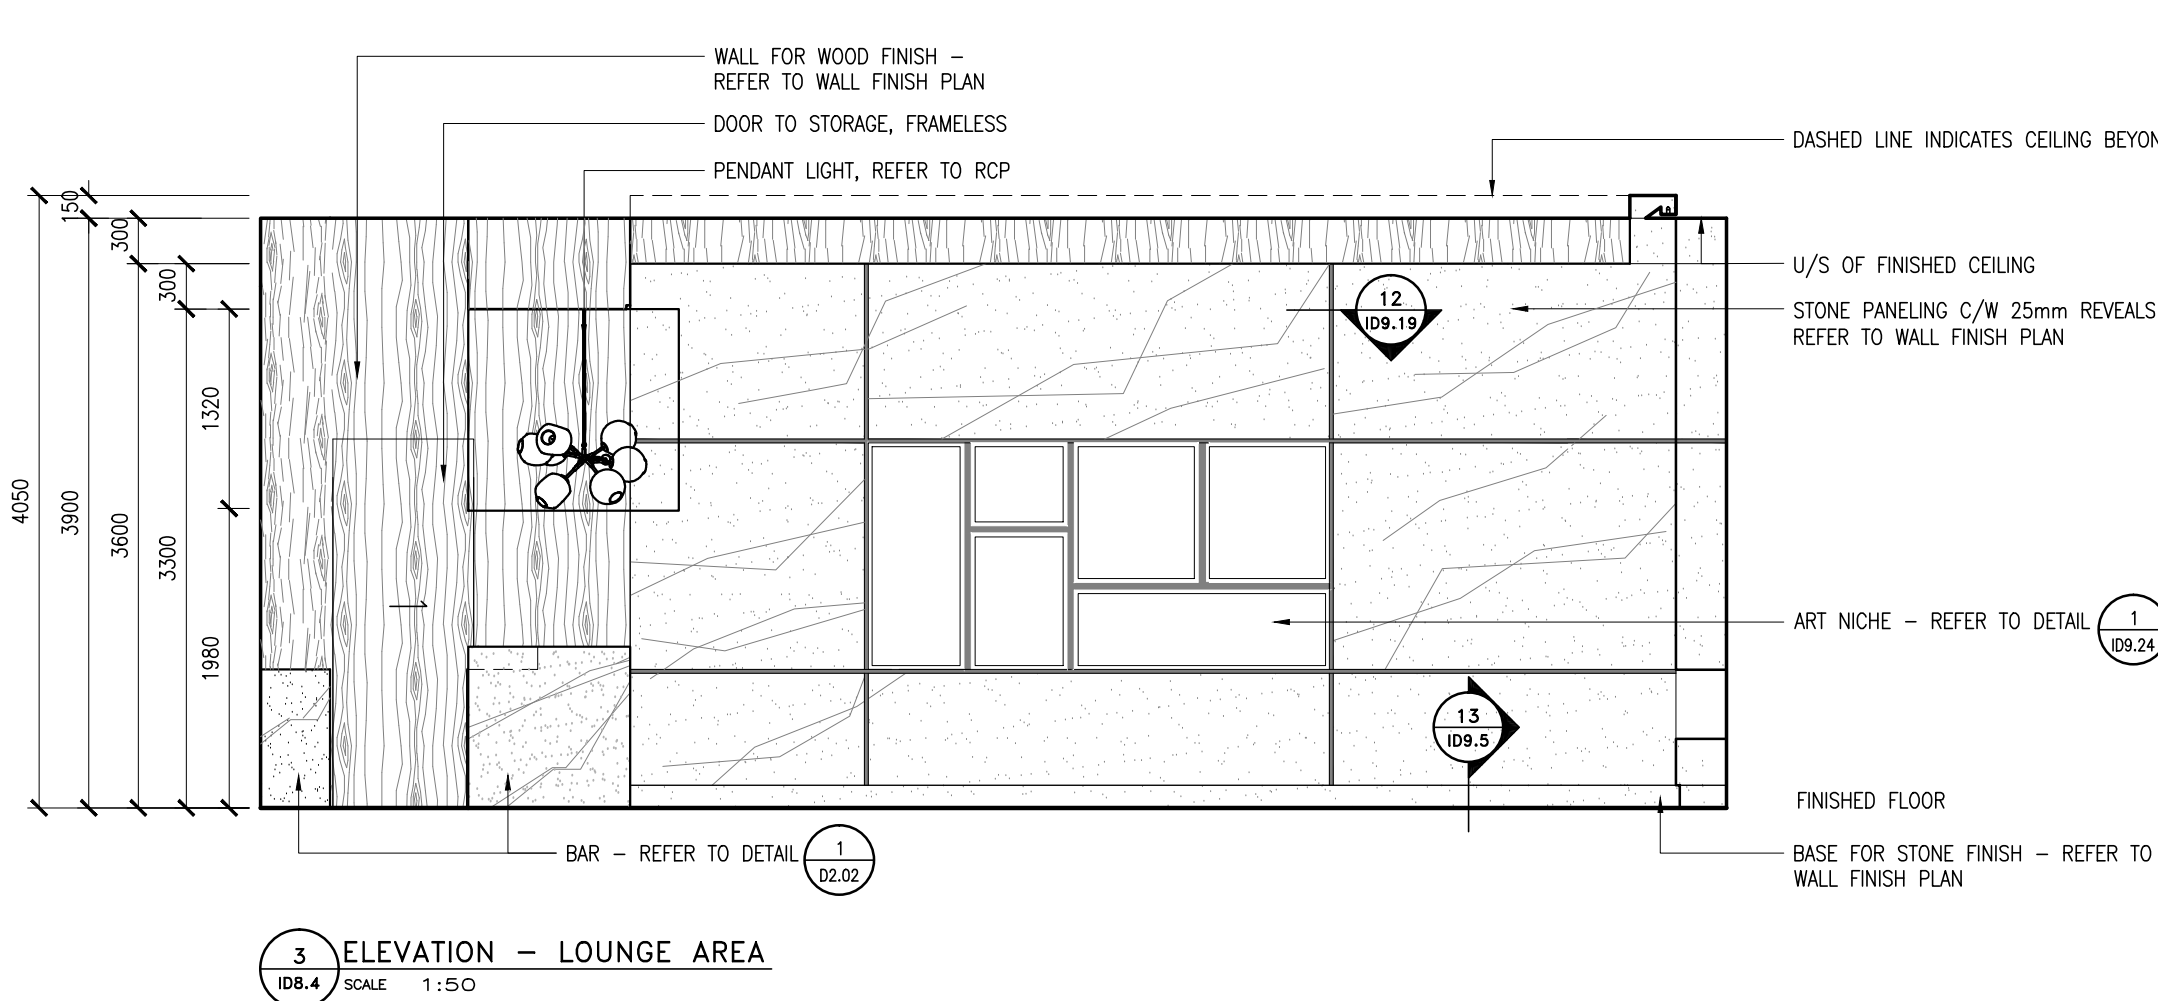


3 ELEVATION - LOUNGE AREA

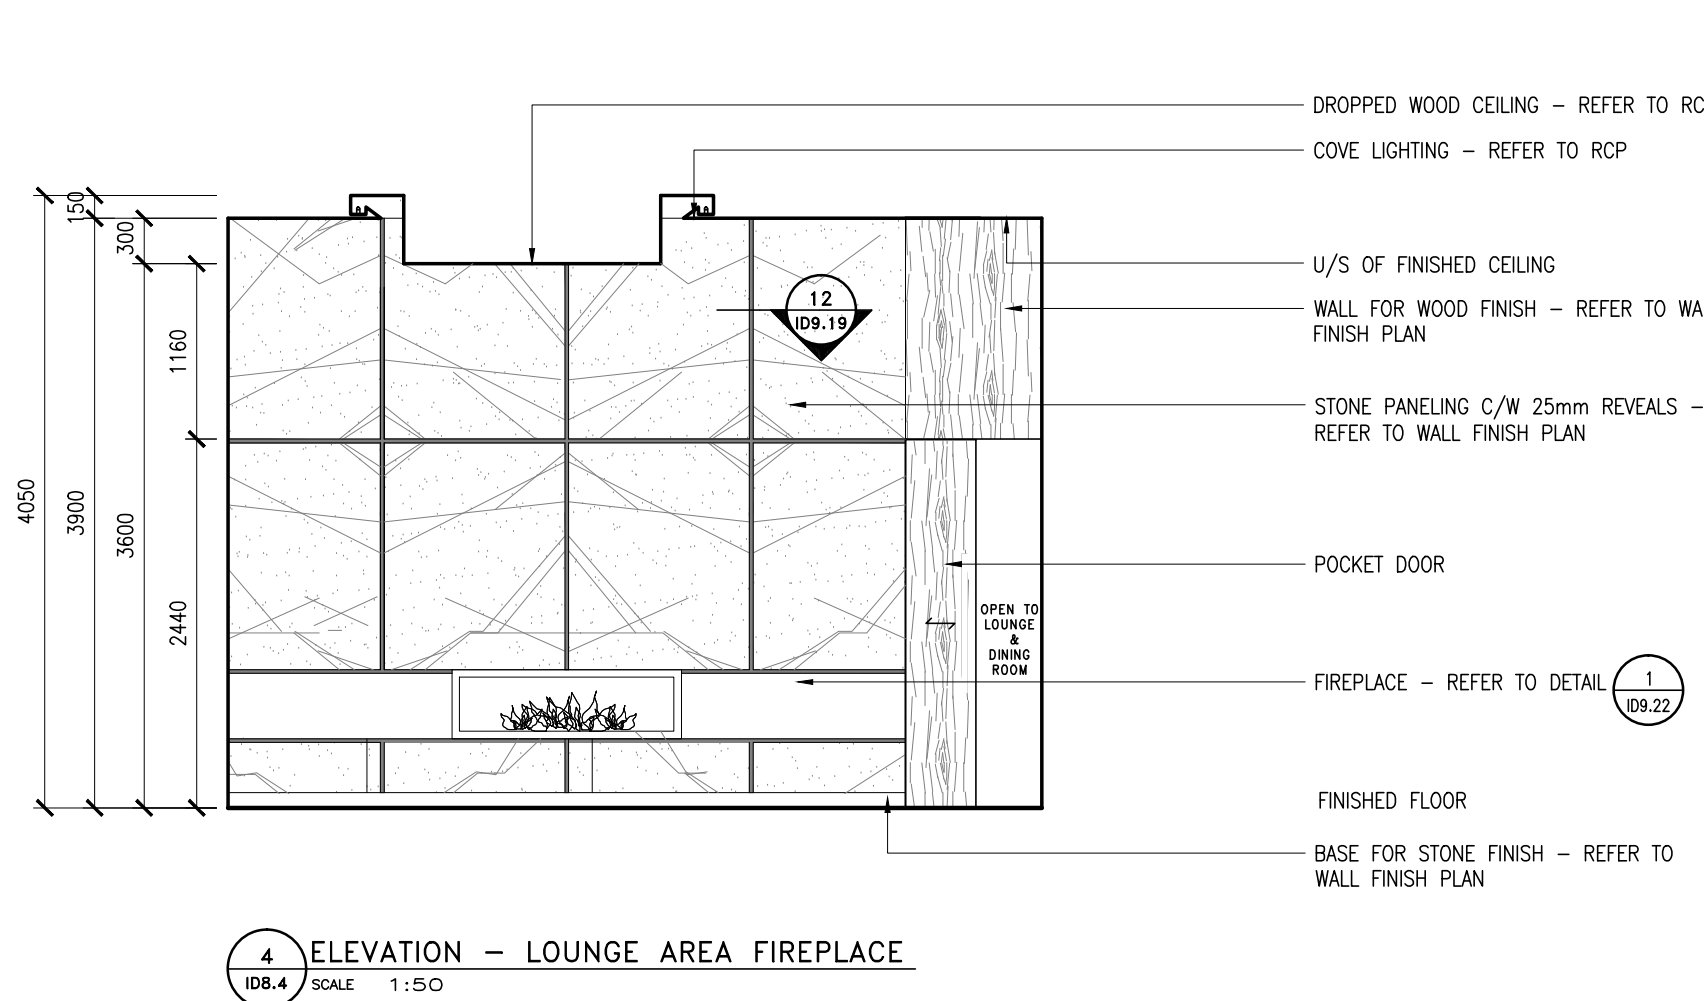


4 ELEVATION - LOUNGE AREA FIREPLACE

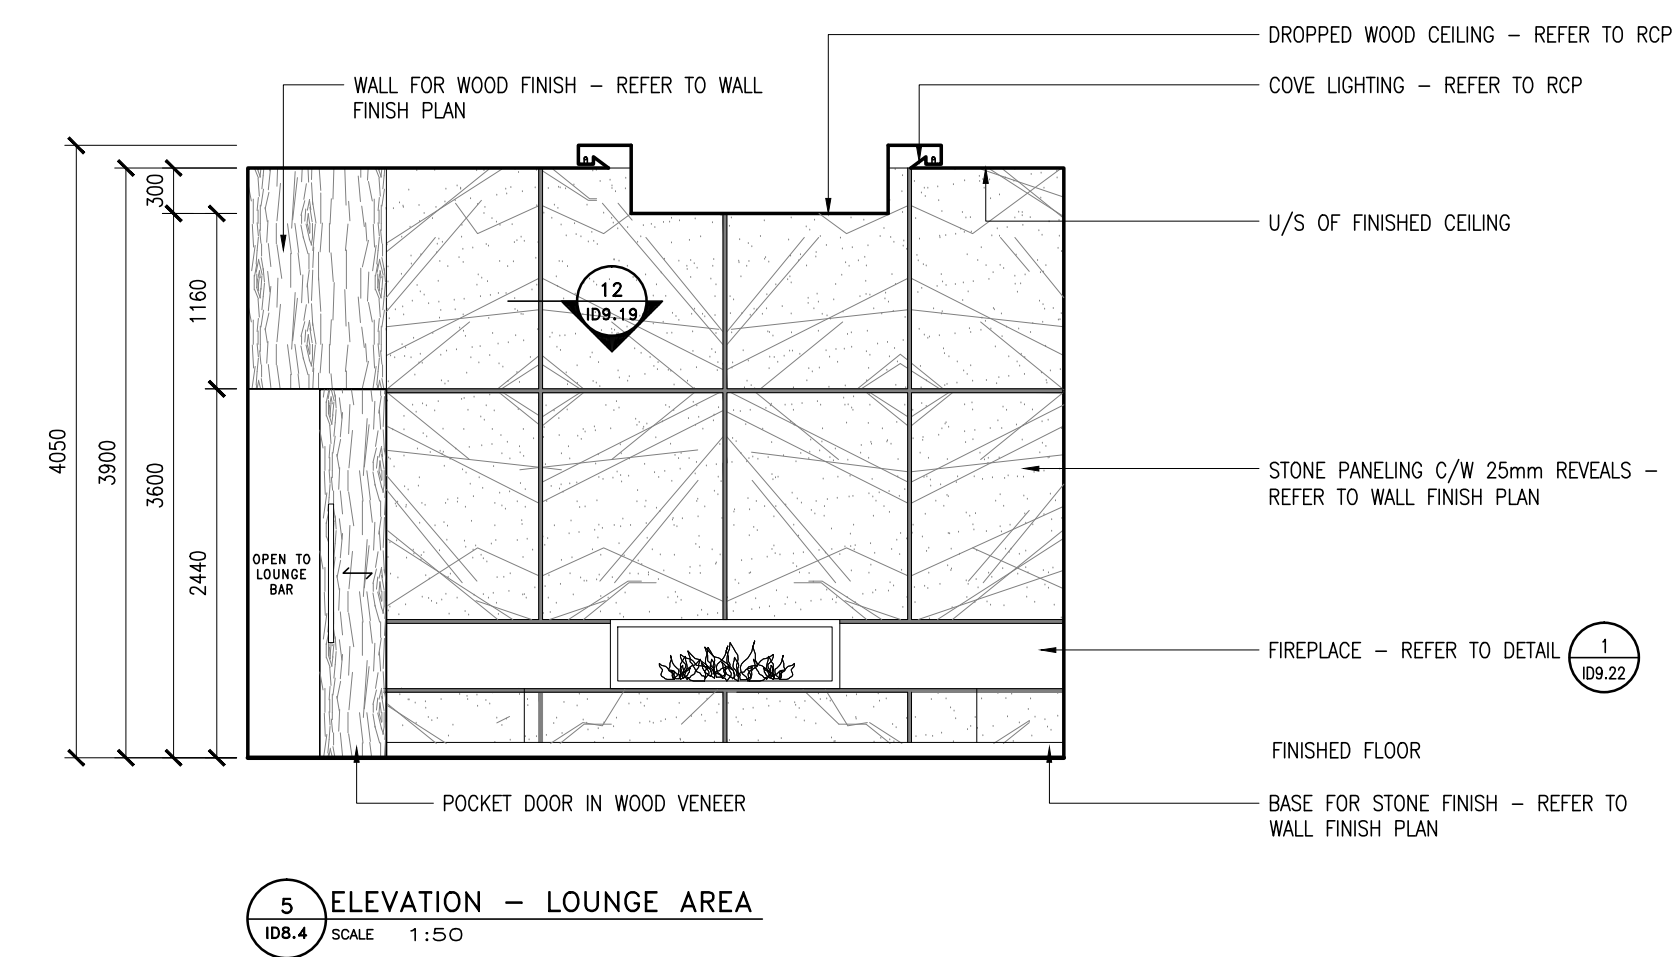


5 ELEVATION - LOUNGE AREA

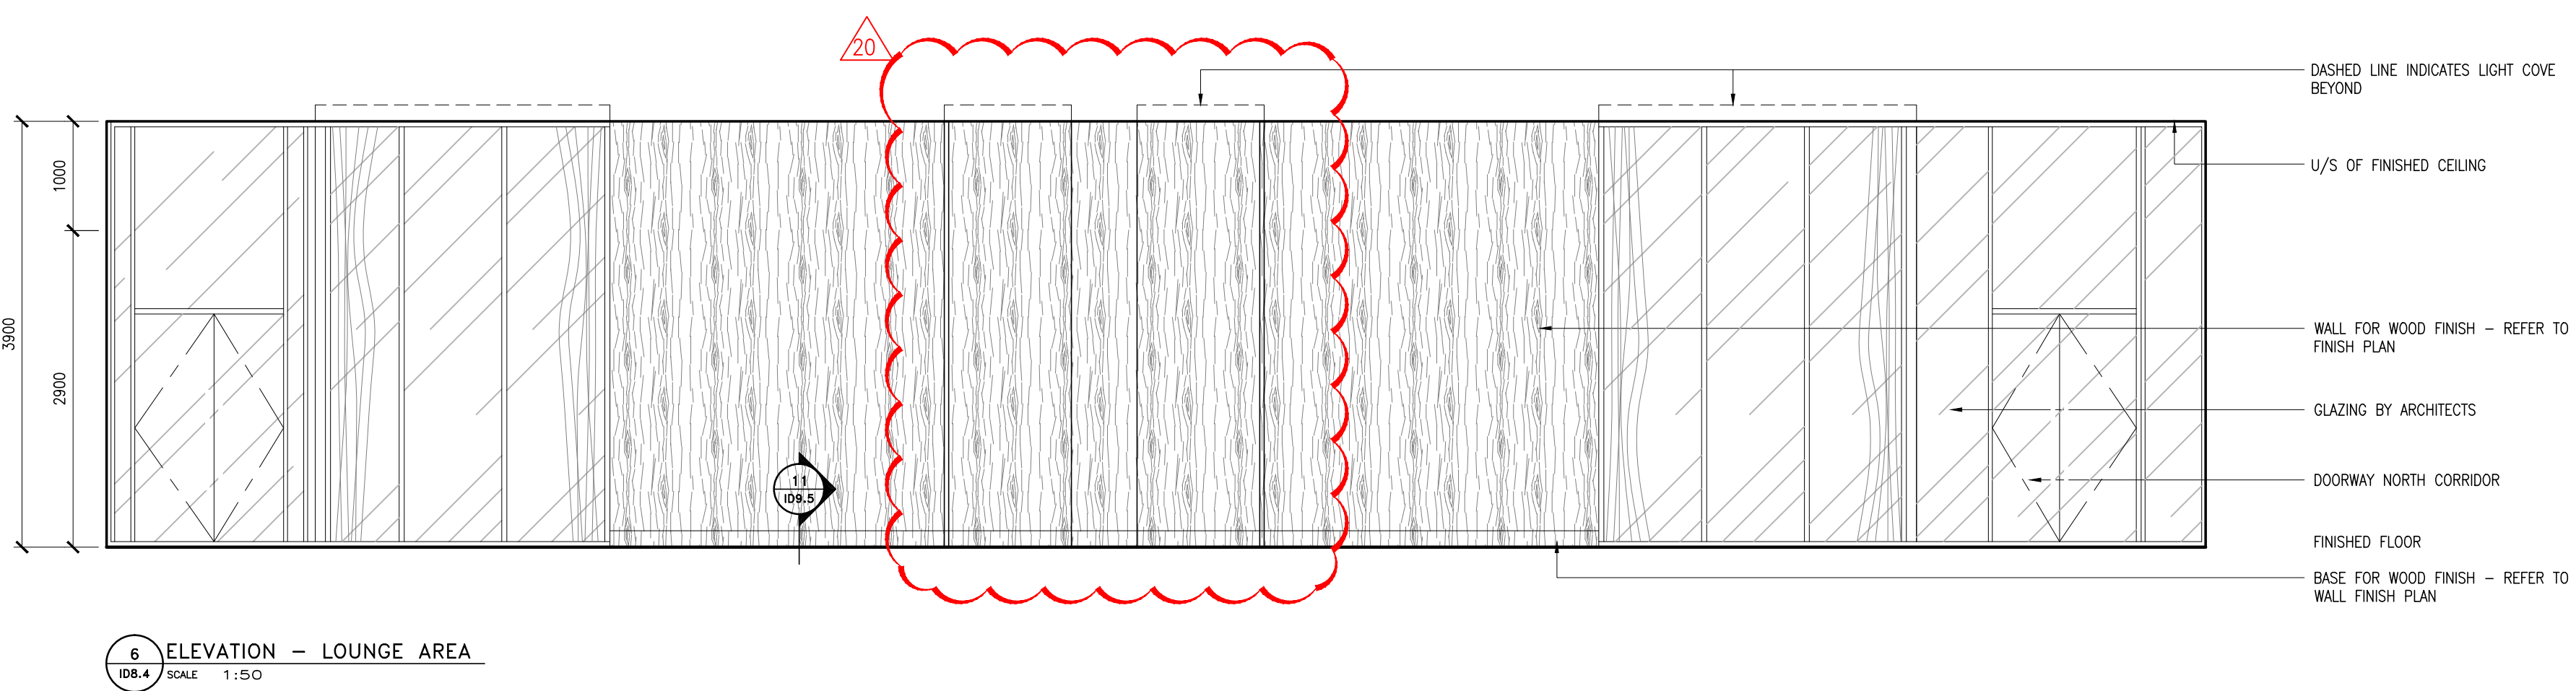


6 ELEVATION - LOUNGE AREA

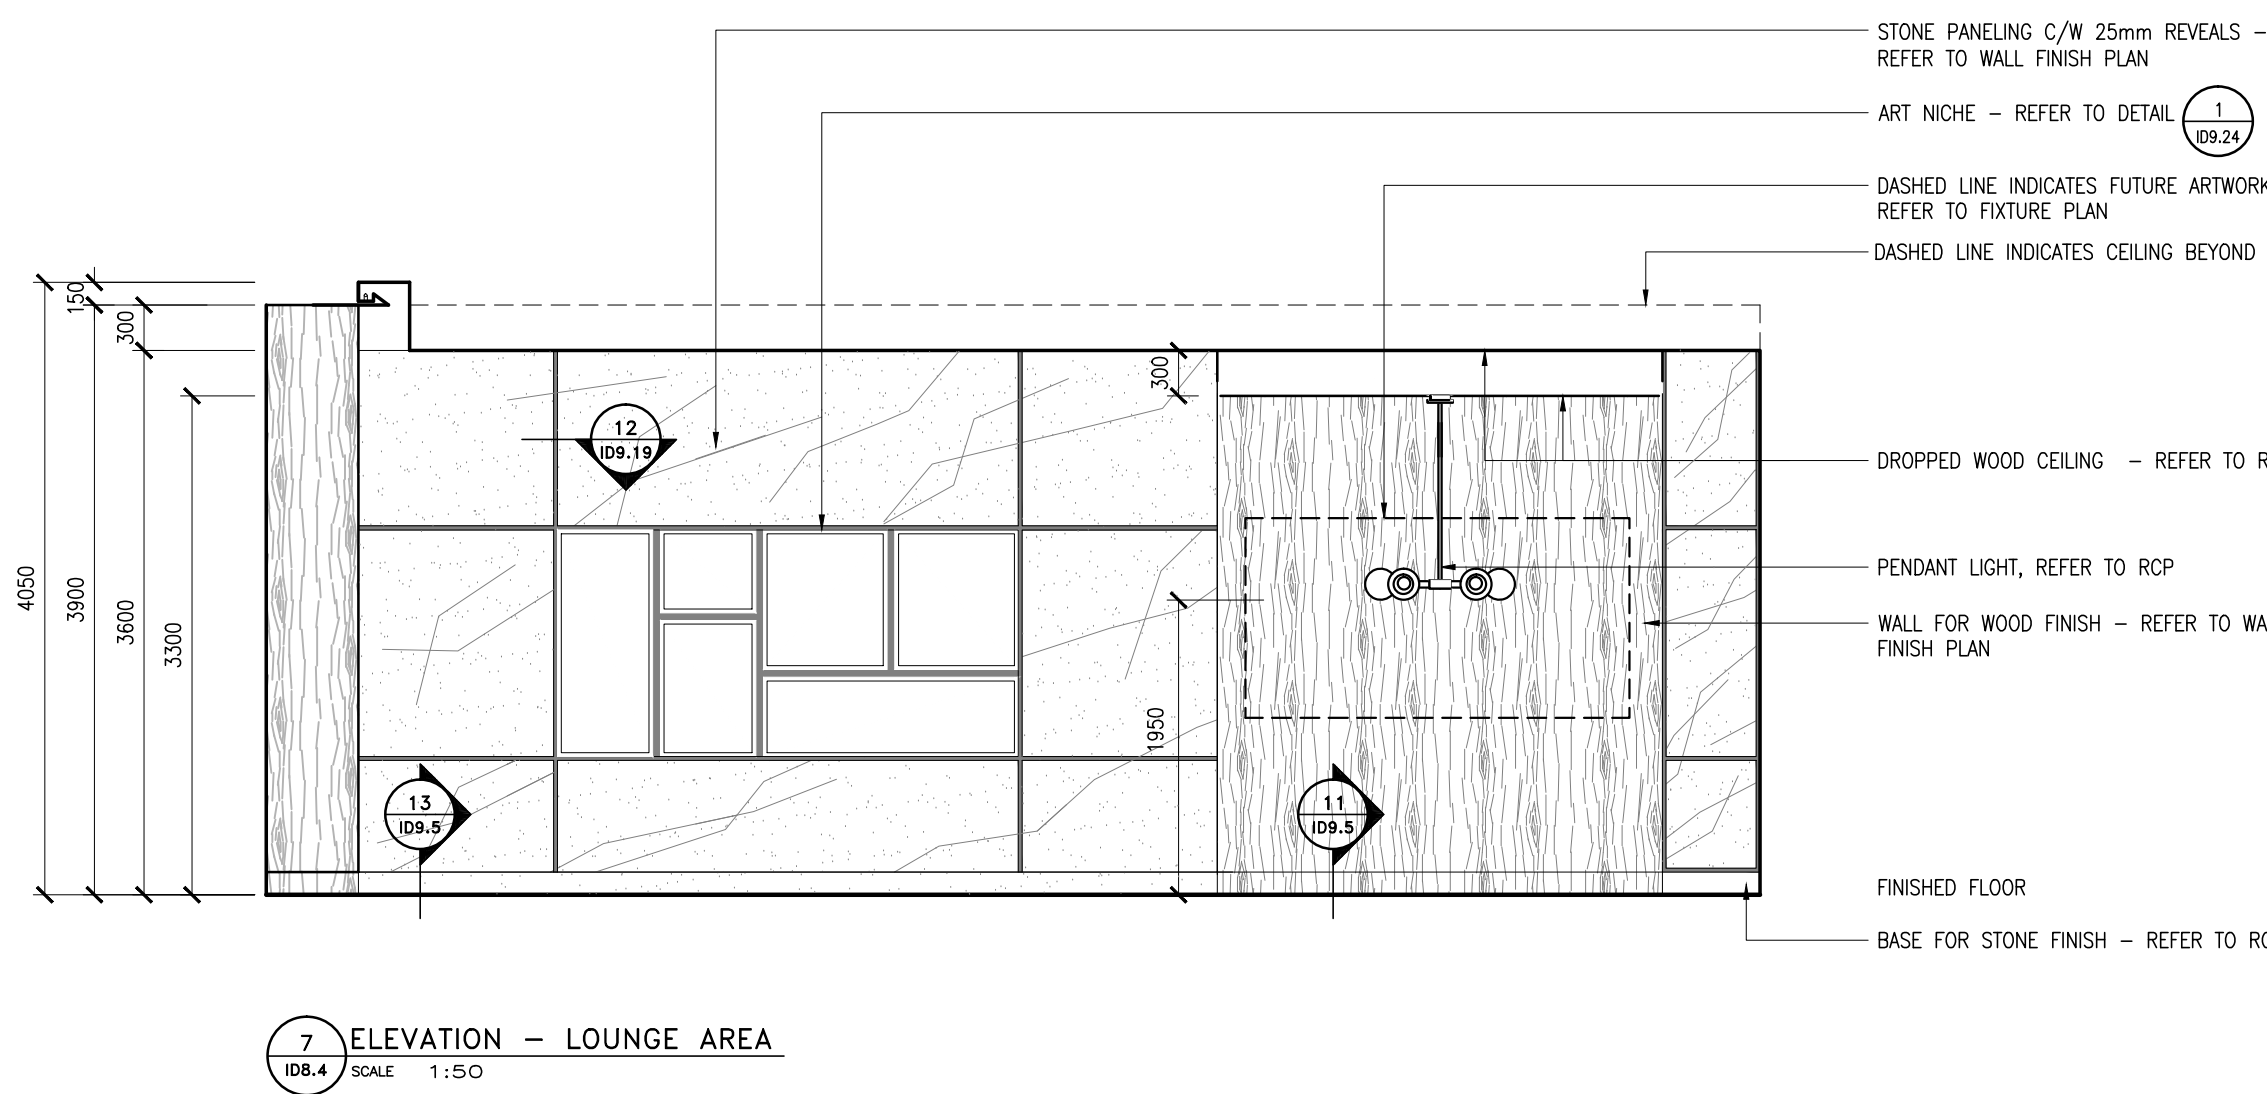


7 ELEVATION - LOUNGE AREA

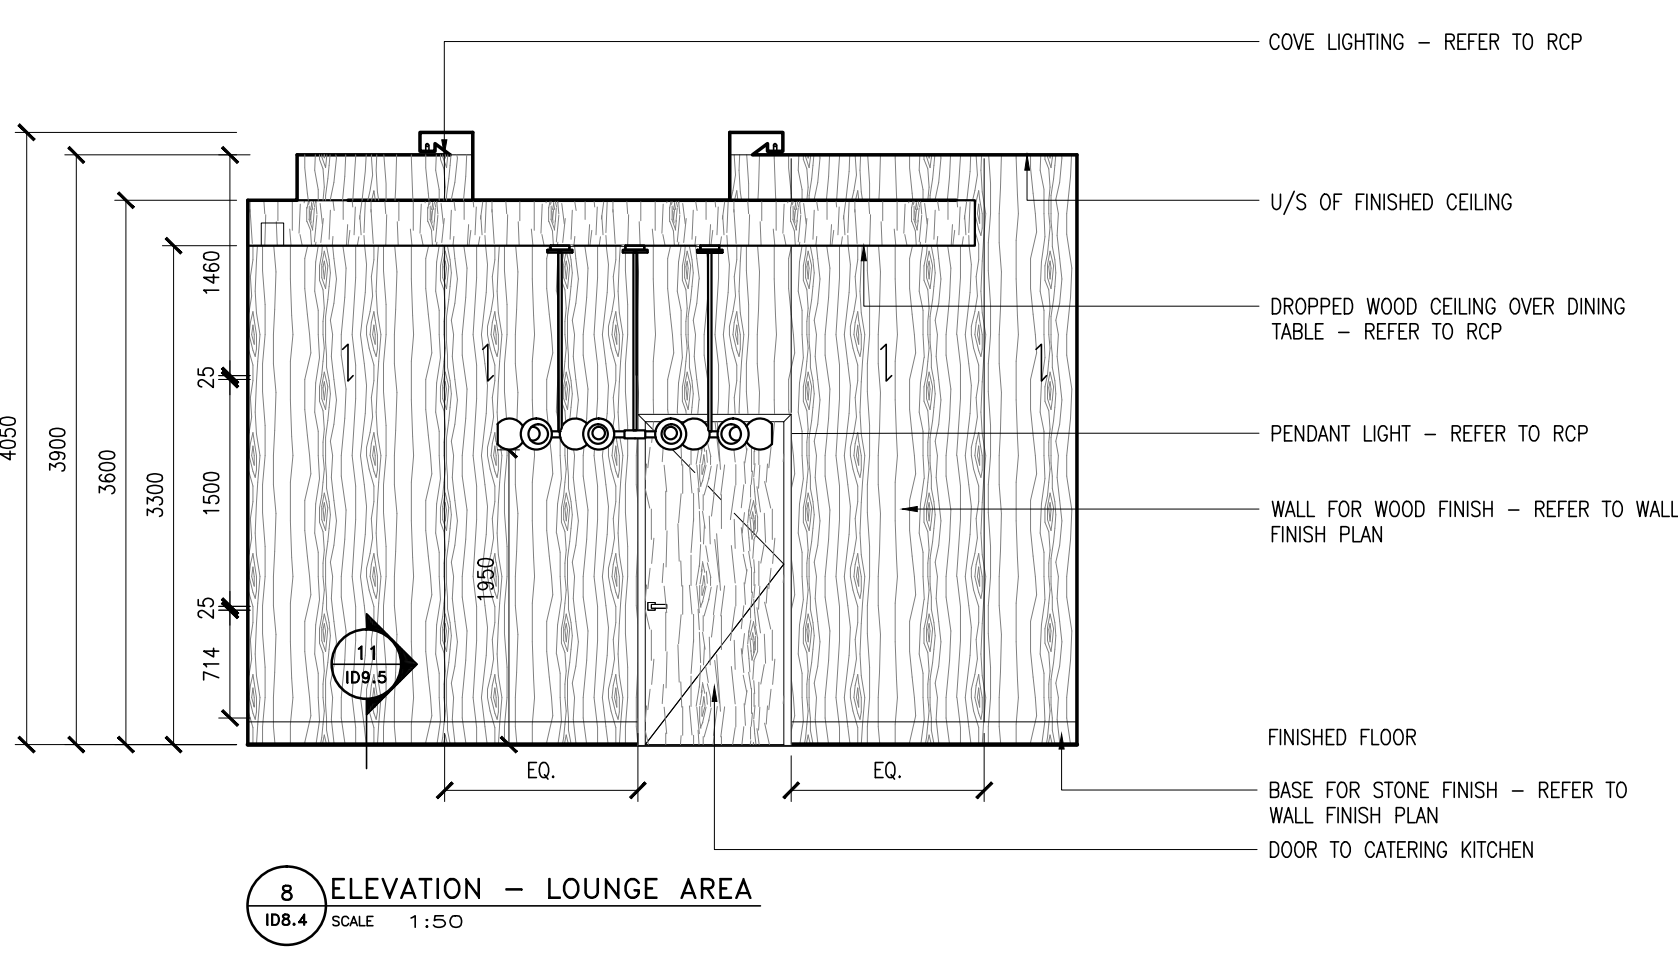


8 ELEVATION - LOUNGE AREA

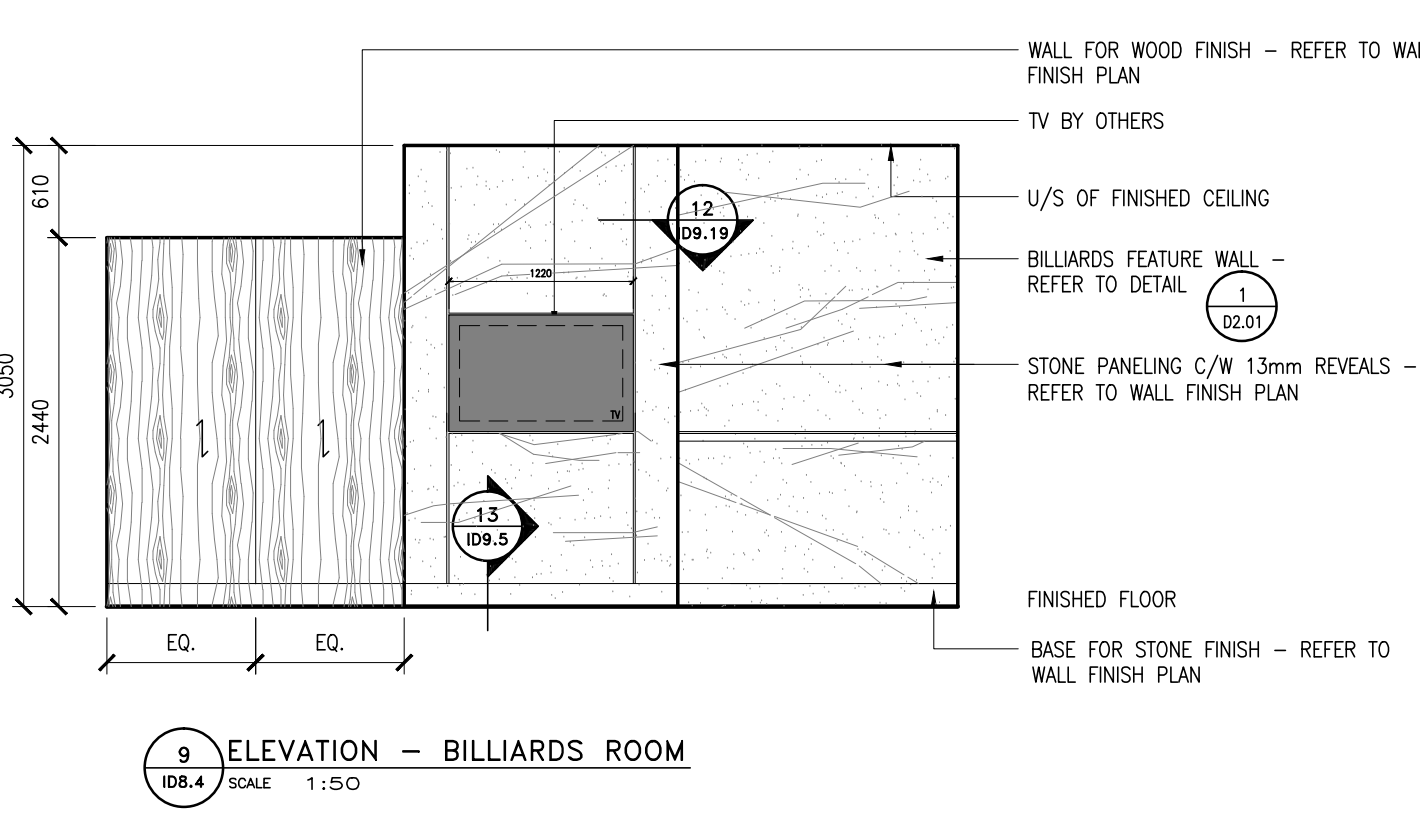


9 ELEVATION - BILLIARDS ROOM

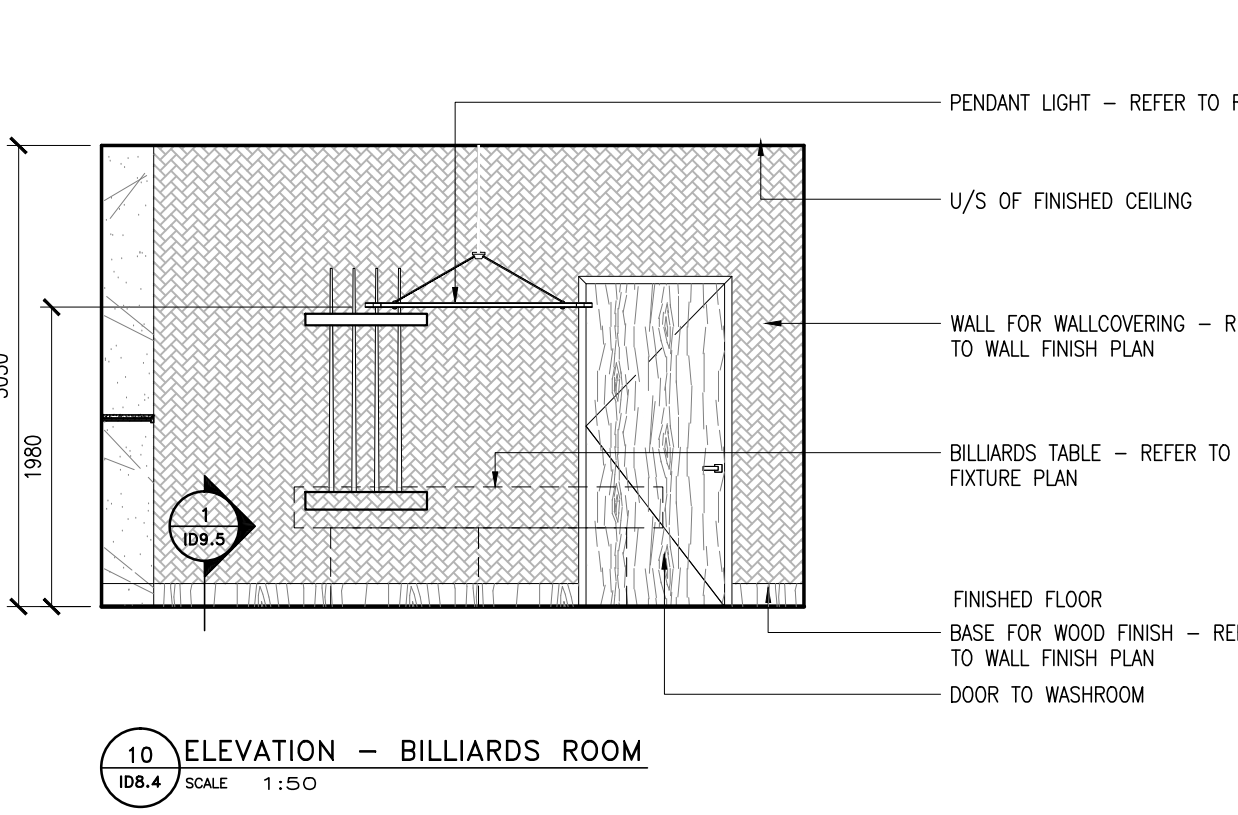


10 ELEVATION - BILLIARDS ROOM

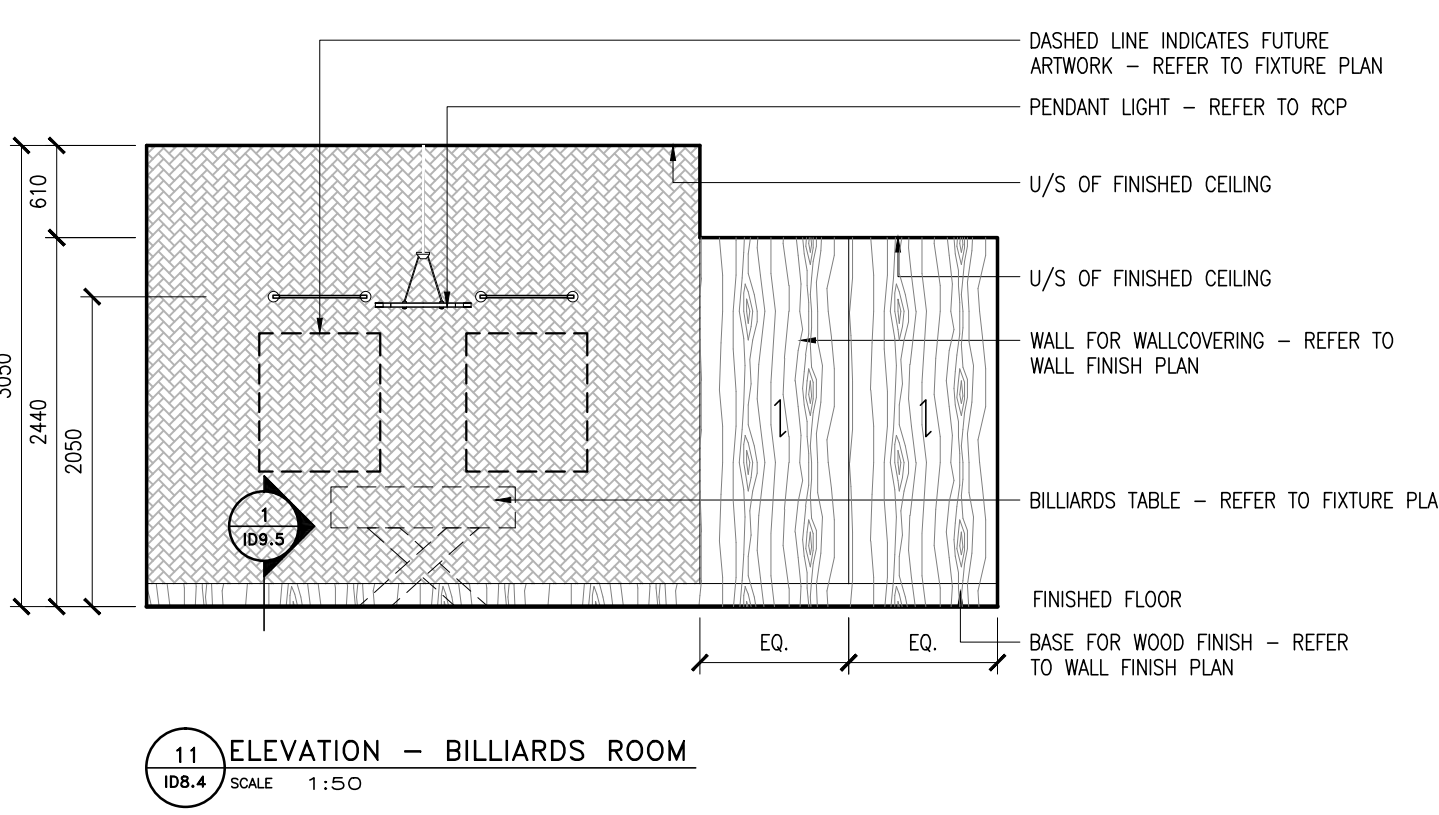


11 ELEVATION - BILLIARDS ROOM

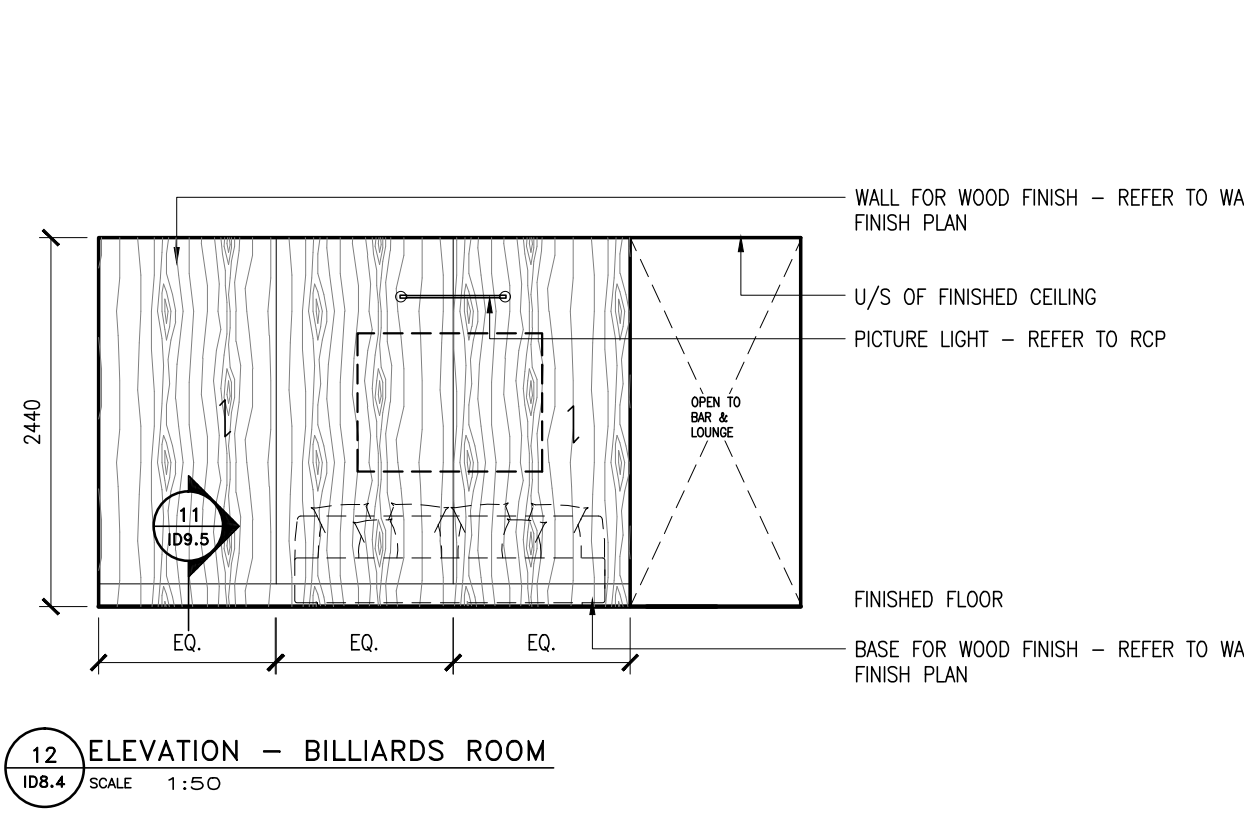

12 ELEVATION - BILLIARDS ROOM

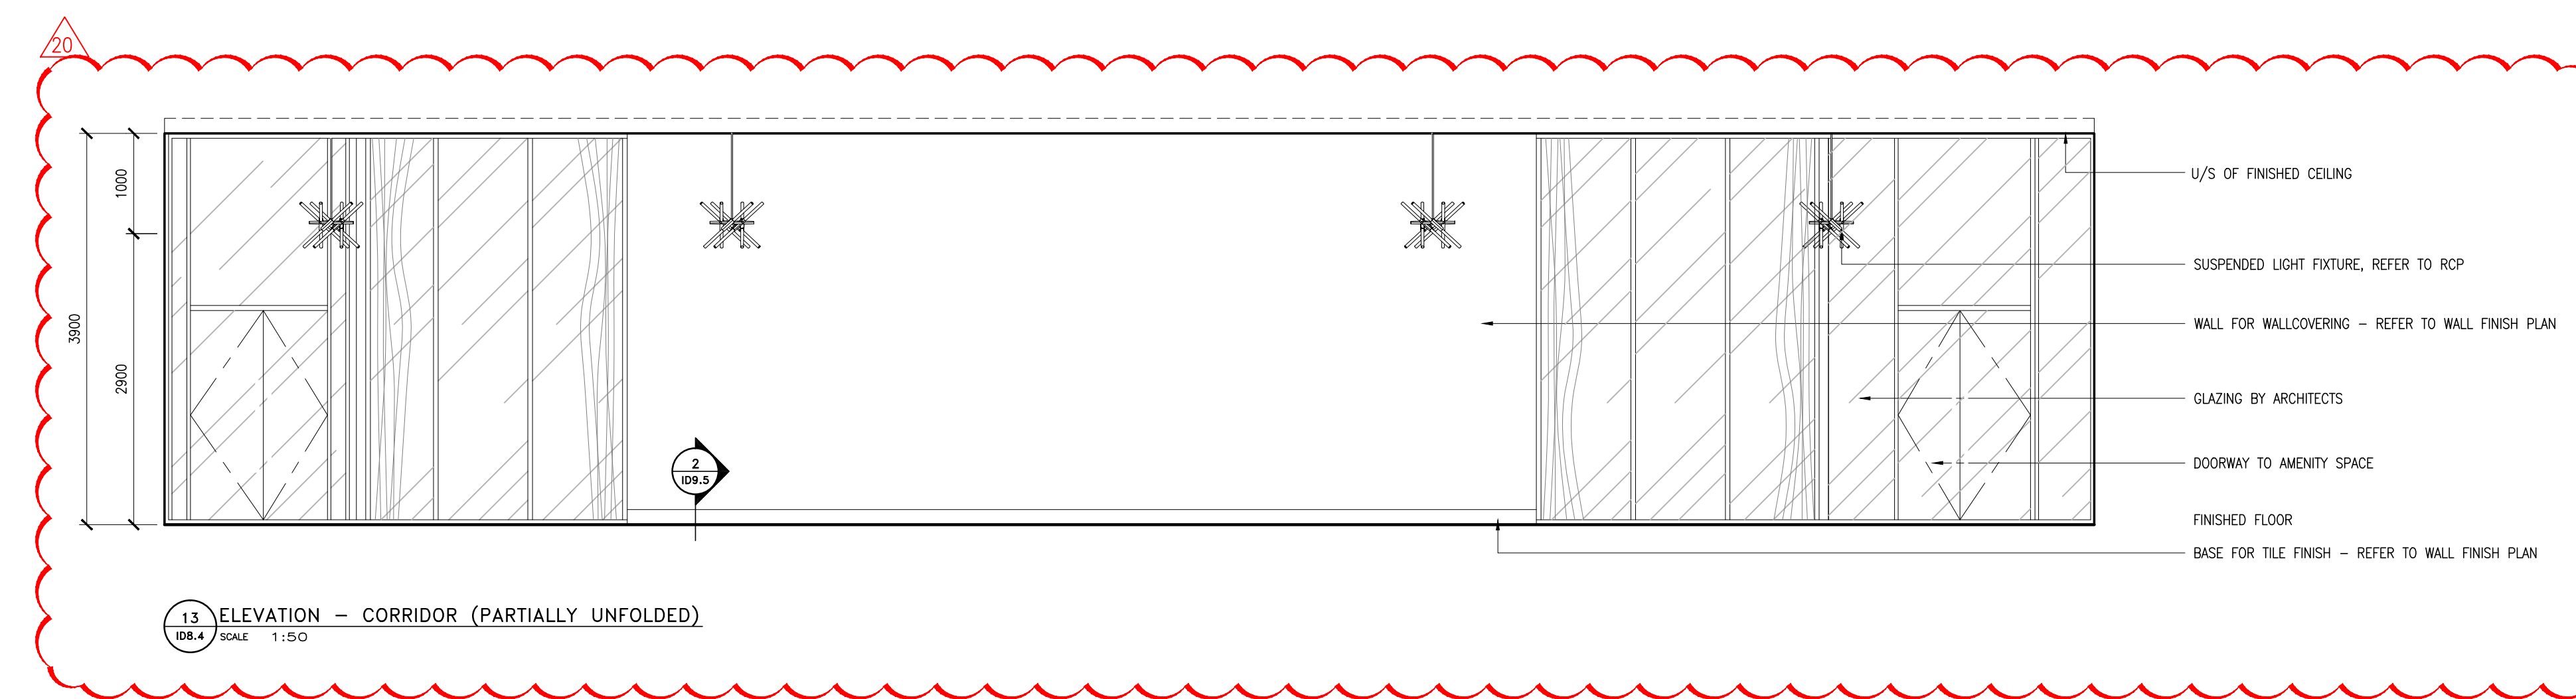

13 ELEVATION - CORRIDOR (PARTIALLY UNFOLDED)

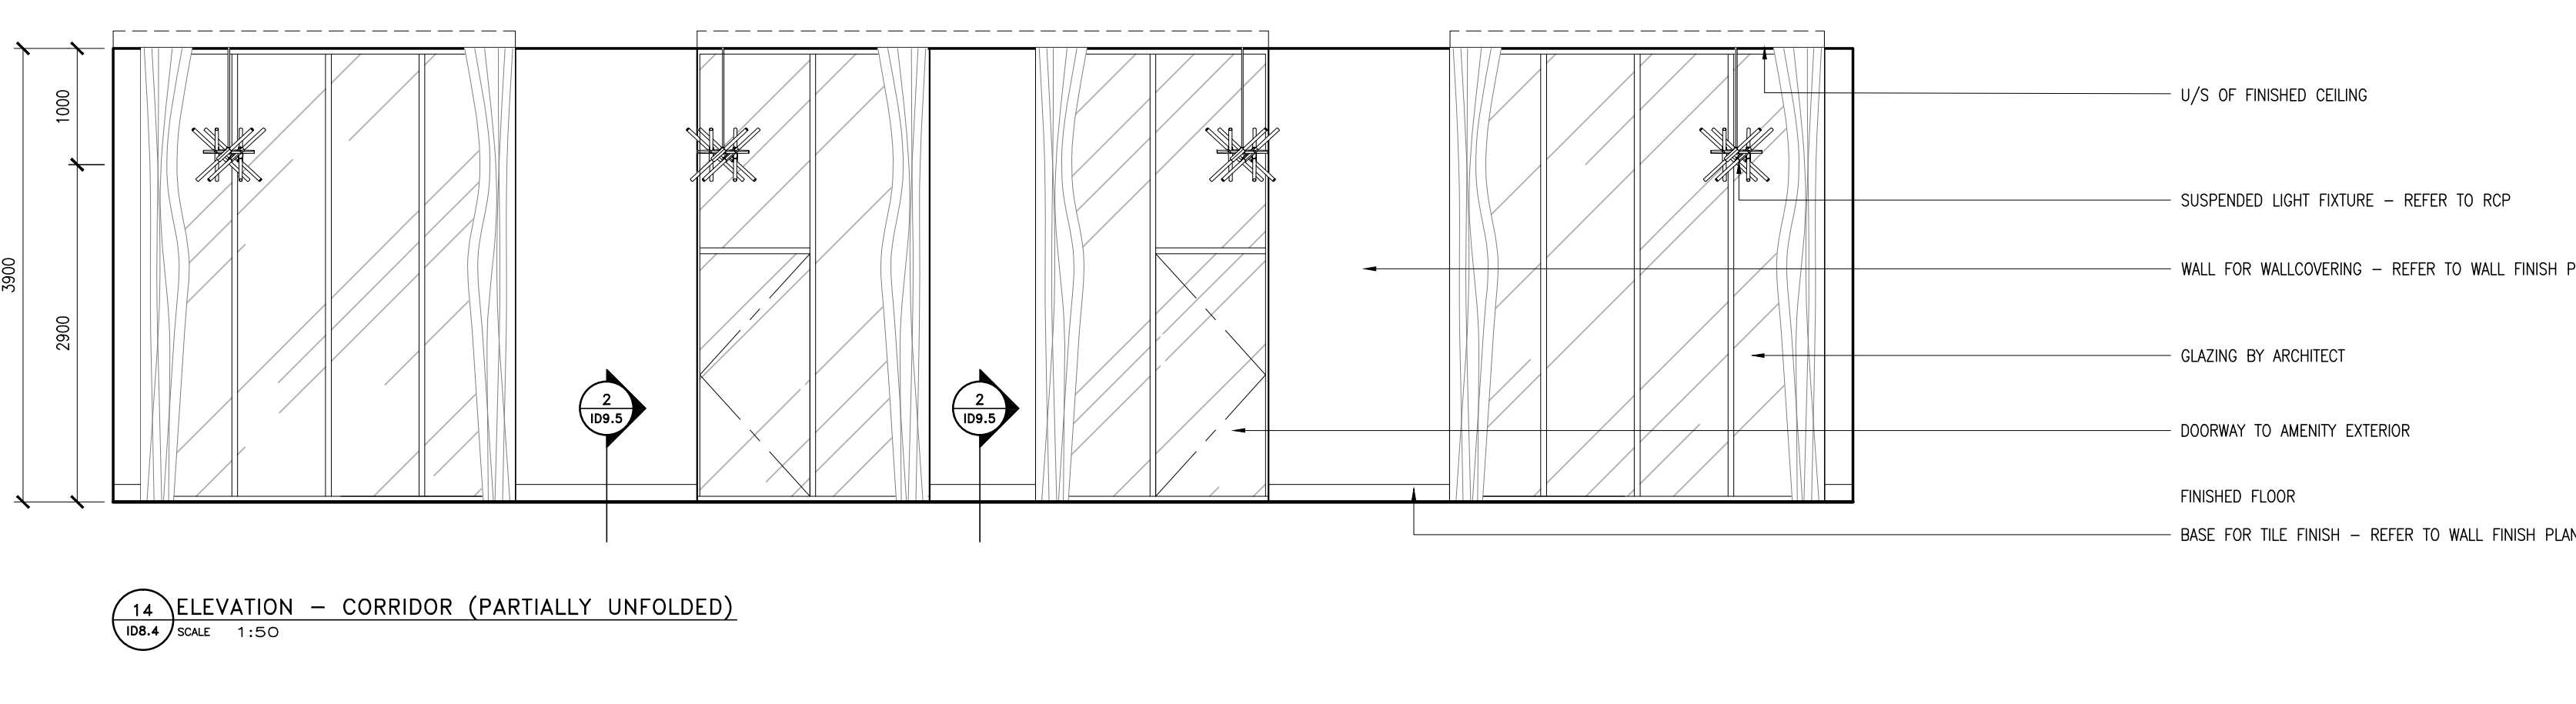

14 ELEVATION - CORRIDOR (PARTIALLY UNFOLDED)

- Notes:
1. CONTRACTOR AND ALL SUB-TRADES SHALL VERIFY ALL SITE DIMENSIONS. ALL DRAWINGS, DETAILS AND SPECIFICATIONS AND REPORT ANY DISCREPANCIES TO THE INTERIOR DESIGNER IN WRITING FOR APPROVAL BEFORE PROCEEDING WITH THE WORK.
 2. CONTRACTOR AND SUB-CONTRACTORS, BEFORE PROCEEDING WITH WORK, MUST SUBMIT ALL NECESSARY SAMPLES FOR APPROVAL OF QUALITY AND FINISH TO THE INTERIOR DESIGNER.
 3. CONTRACTOR MUST COMPLY WITH THE CONTRACT DOCUMENTS, PERFORMANCE REQUIREMENTS, APPLICABLE CODES AND REGULATIONS.
 4. ALL DRAWINGS AND WRITTEN MATERIAL HEREIN CONSTITUTE THE ORIGINAL AND UNPUBLISHED WORK OF "I BY IV DESIGN ASSOCIATES INC." AND MAY NOT BE DUPLICATED, USED OR DISCLOSED WITHOUT PRIOR WRITTEN CONSENT OF "I BY IV DESIGN ASSOCIATES INC."
 5. DRAWINGS NOT TO BE SCALED

Issue:

06 ISSUED FOR CLIENT REVIEW	16.01.19
07 ISSUED FOR TENDER	16.03.19
10 ISSUED FOR CONSTRUCTION	17.06.19
14 SITE INSTRUCTION #04	18.03.07
20 SITE INSTRUCTION #10	18.08.02

-	-
-	-
-	-
-	-
-	-
-	-
-	-

Our Project Number:
14008

Designed By:
DMJR,VW,SG

Drawing Number:
ID8.4