


R3/R4

AQUAVISTA




IMPROVEMENTS ON:
* POOL LAYOUT
* POOL FENCING
* PATIO SIZING

PREVIOUS PLAN

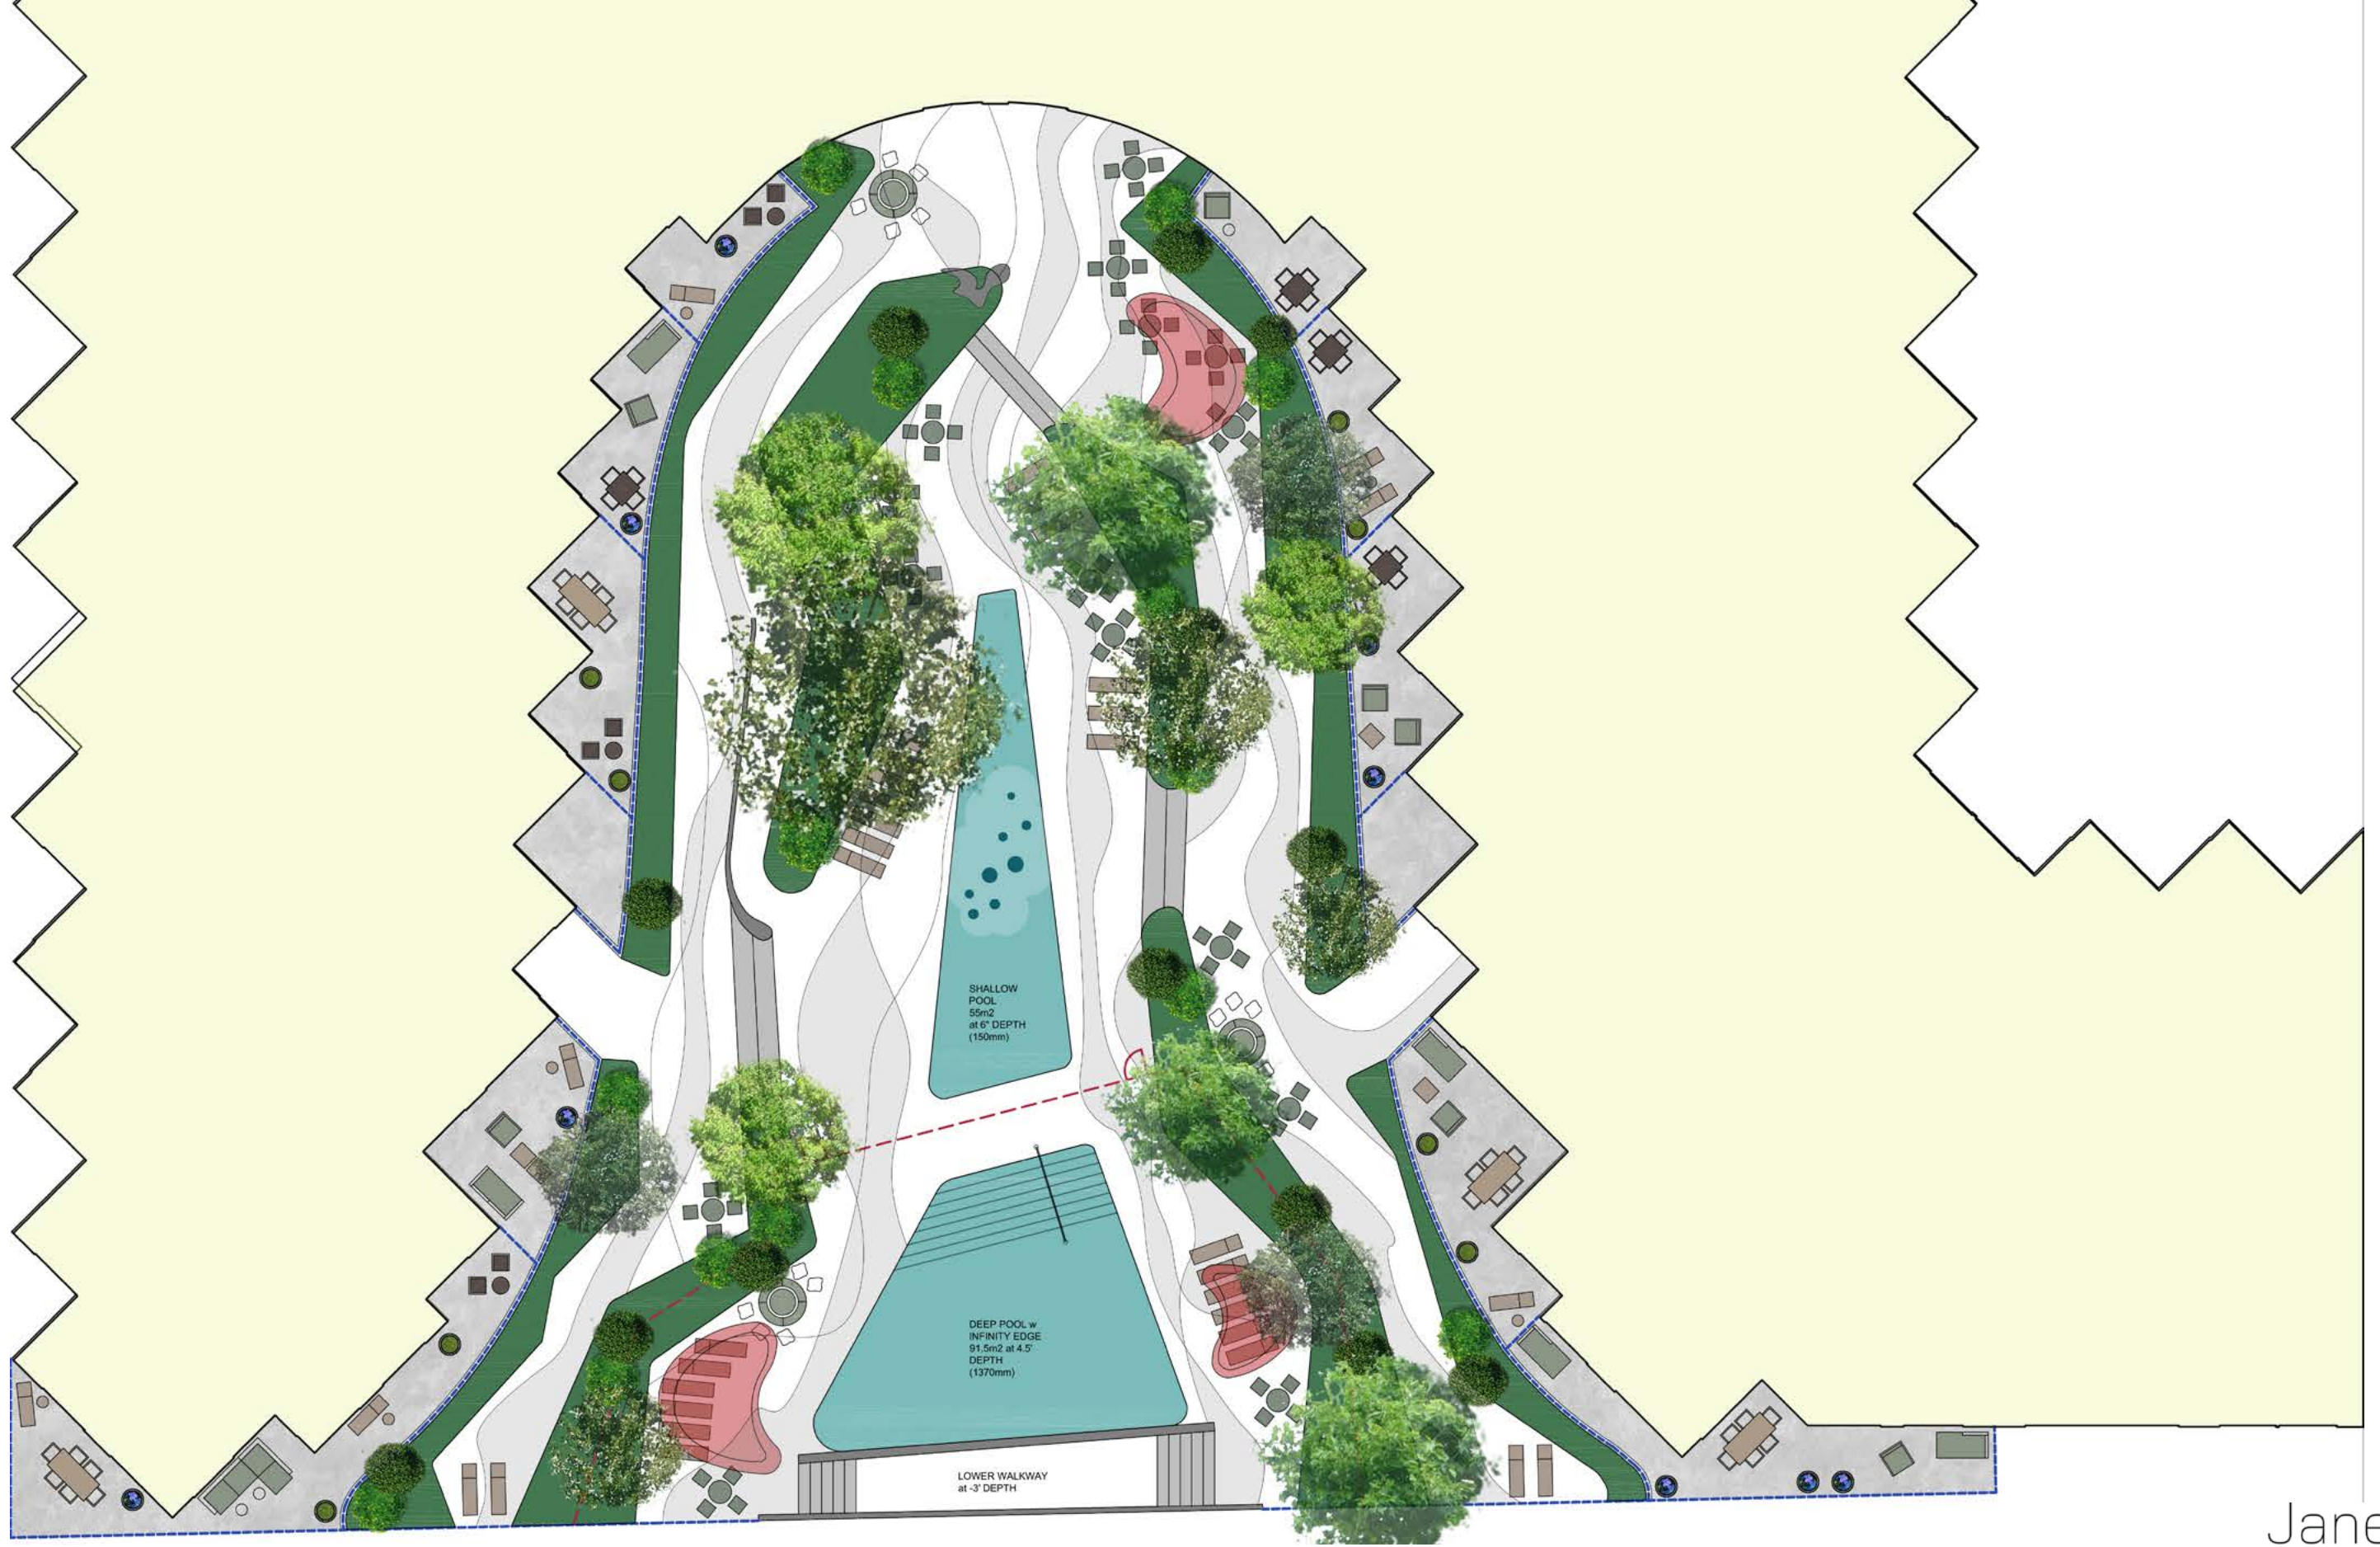

UPDATED PLAN

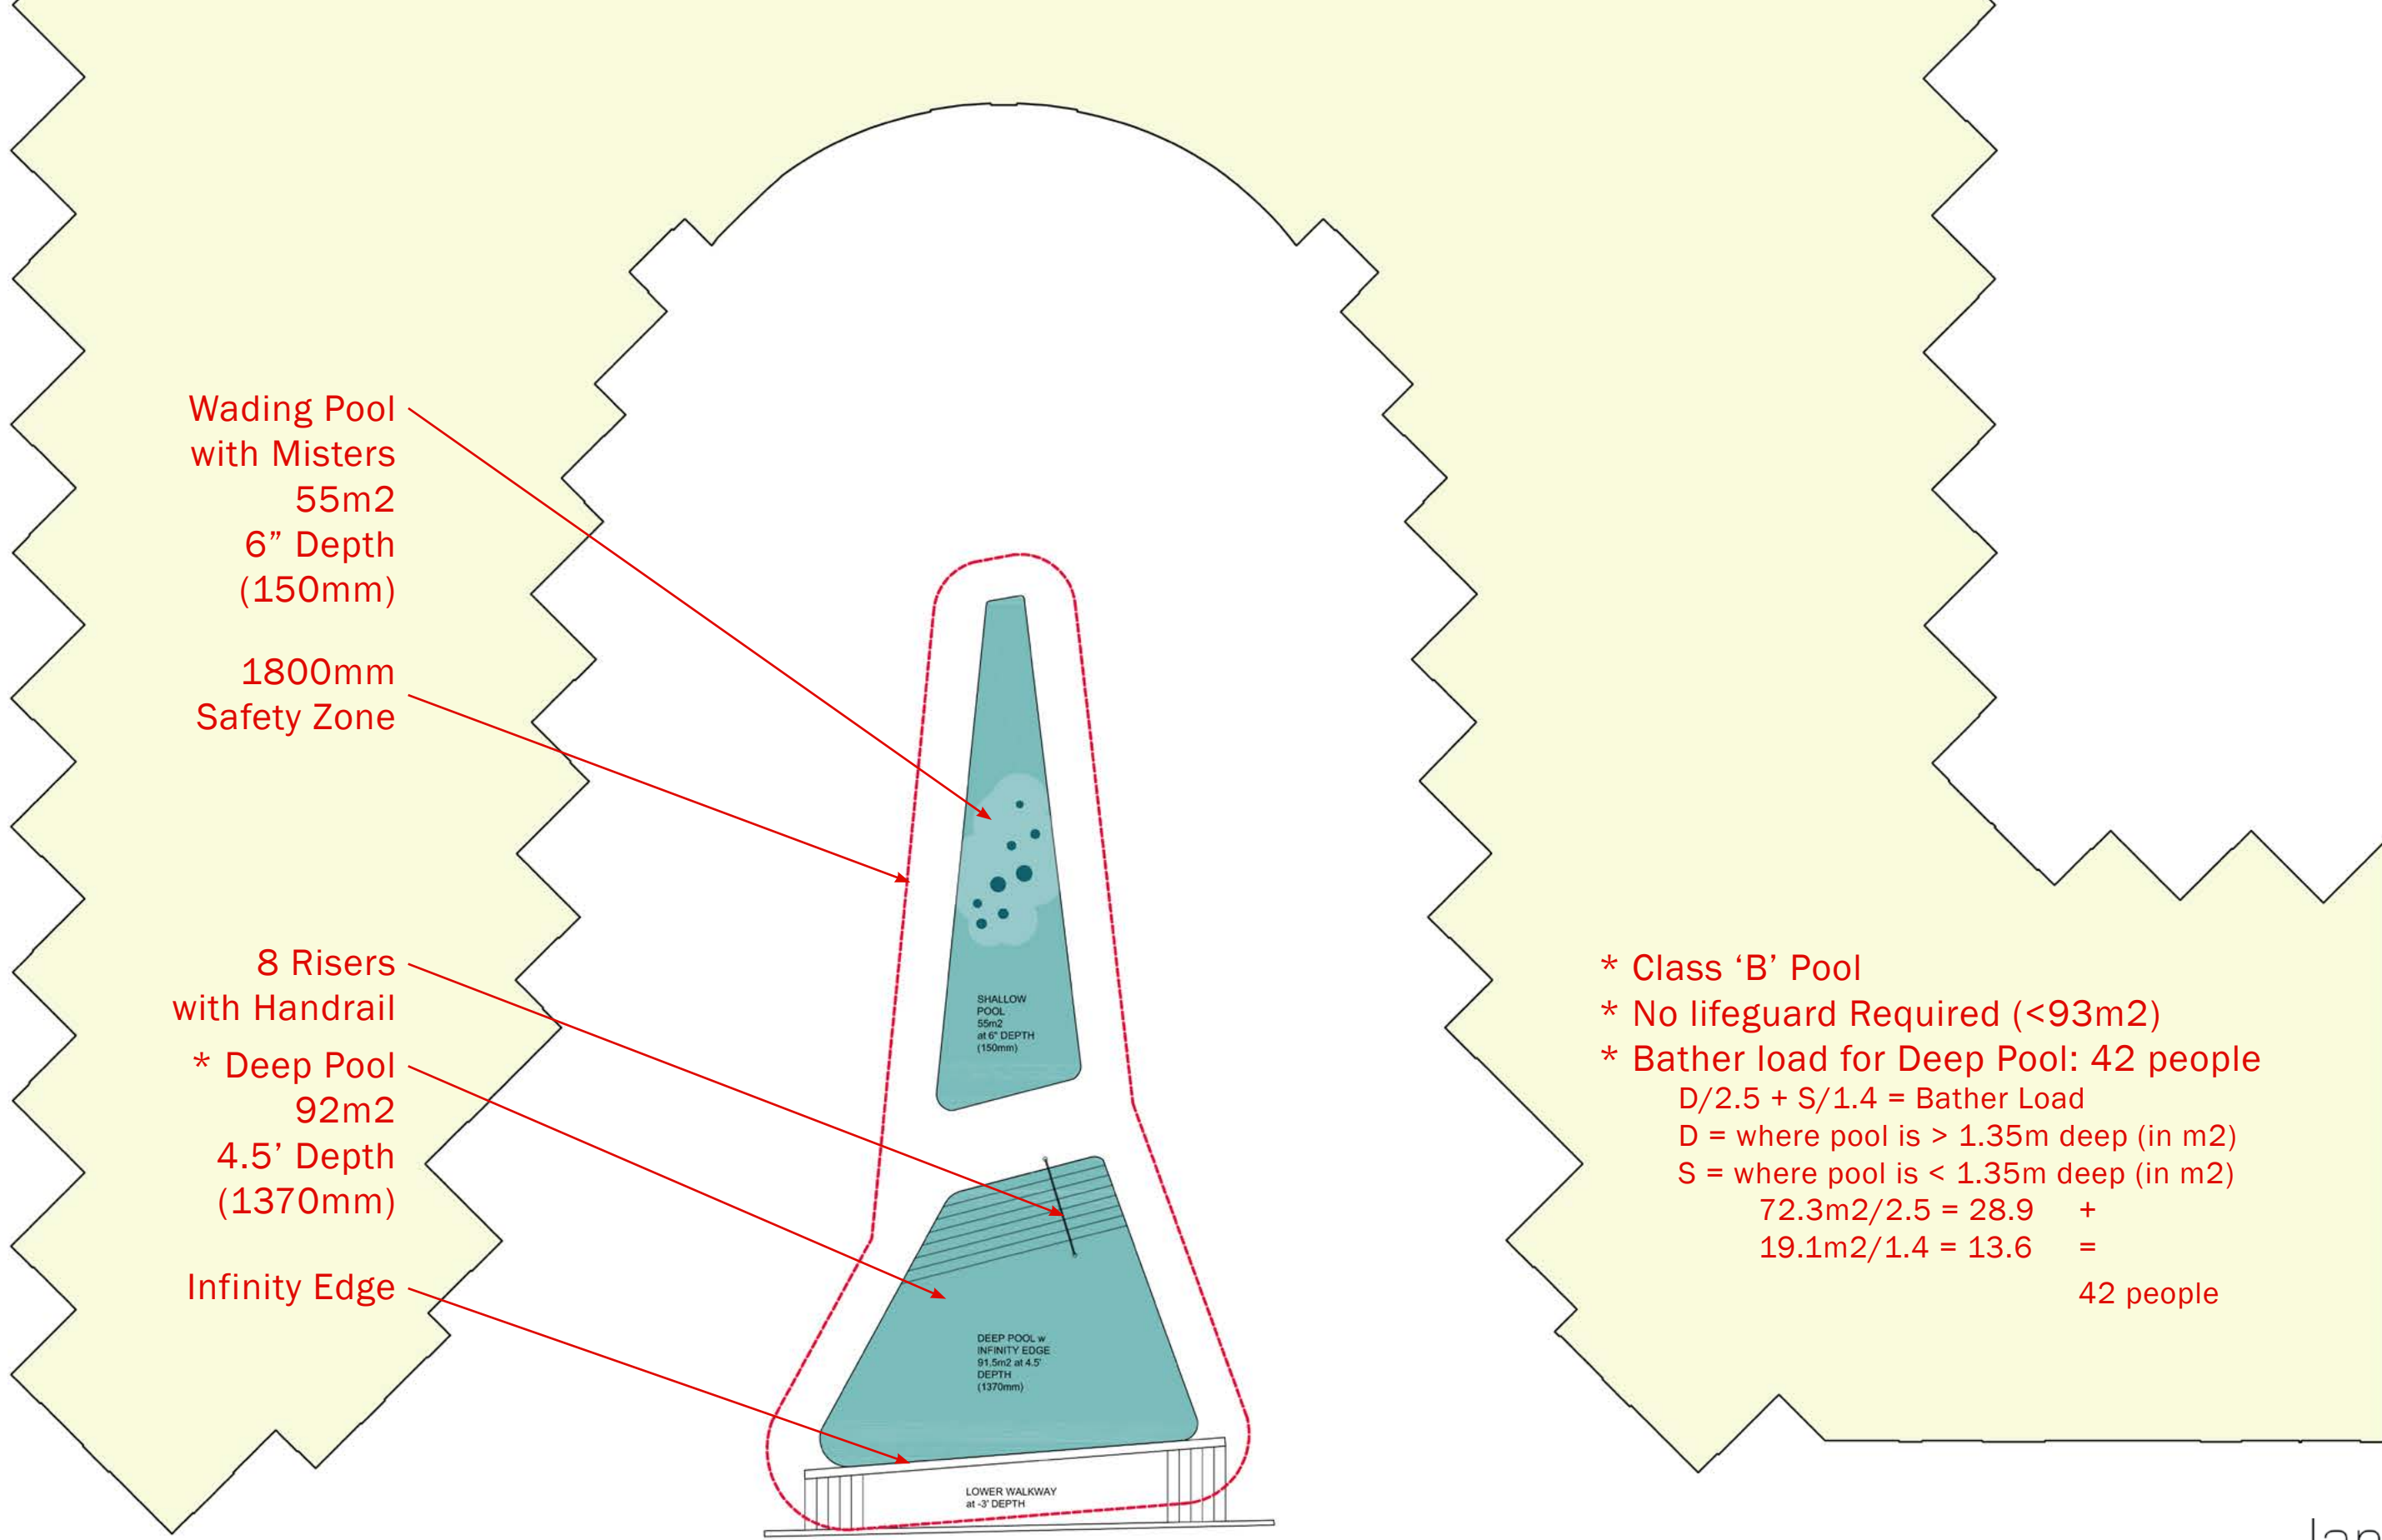

Wading Pool
with Misters
55m2
6" Depth
(150mm)


1800mm
Safety Zone

8 Risers
with Handrail
* Deep Pool
92m2
4.5' Depth
(1370mm)


Infinity Edge

* Class 'B' Pool
* No lifeguard Required (<93m2)
* Bather load for Deep Pool: 42 people
 $D/2.5 + S/1.4 = \text{Bather Load}$
 D = where pool is > 1.35m deep (in m2)
 S = where pool is < 1.35m deep (in m2)
 $72.3\text{m}^2/2.5 = 28.9 +$
 $19.1\text{m}^2/1.4 = 13.6 =$
 42 people


POOL LAYOUT

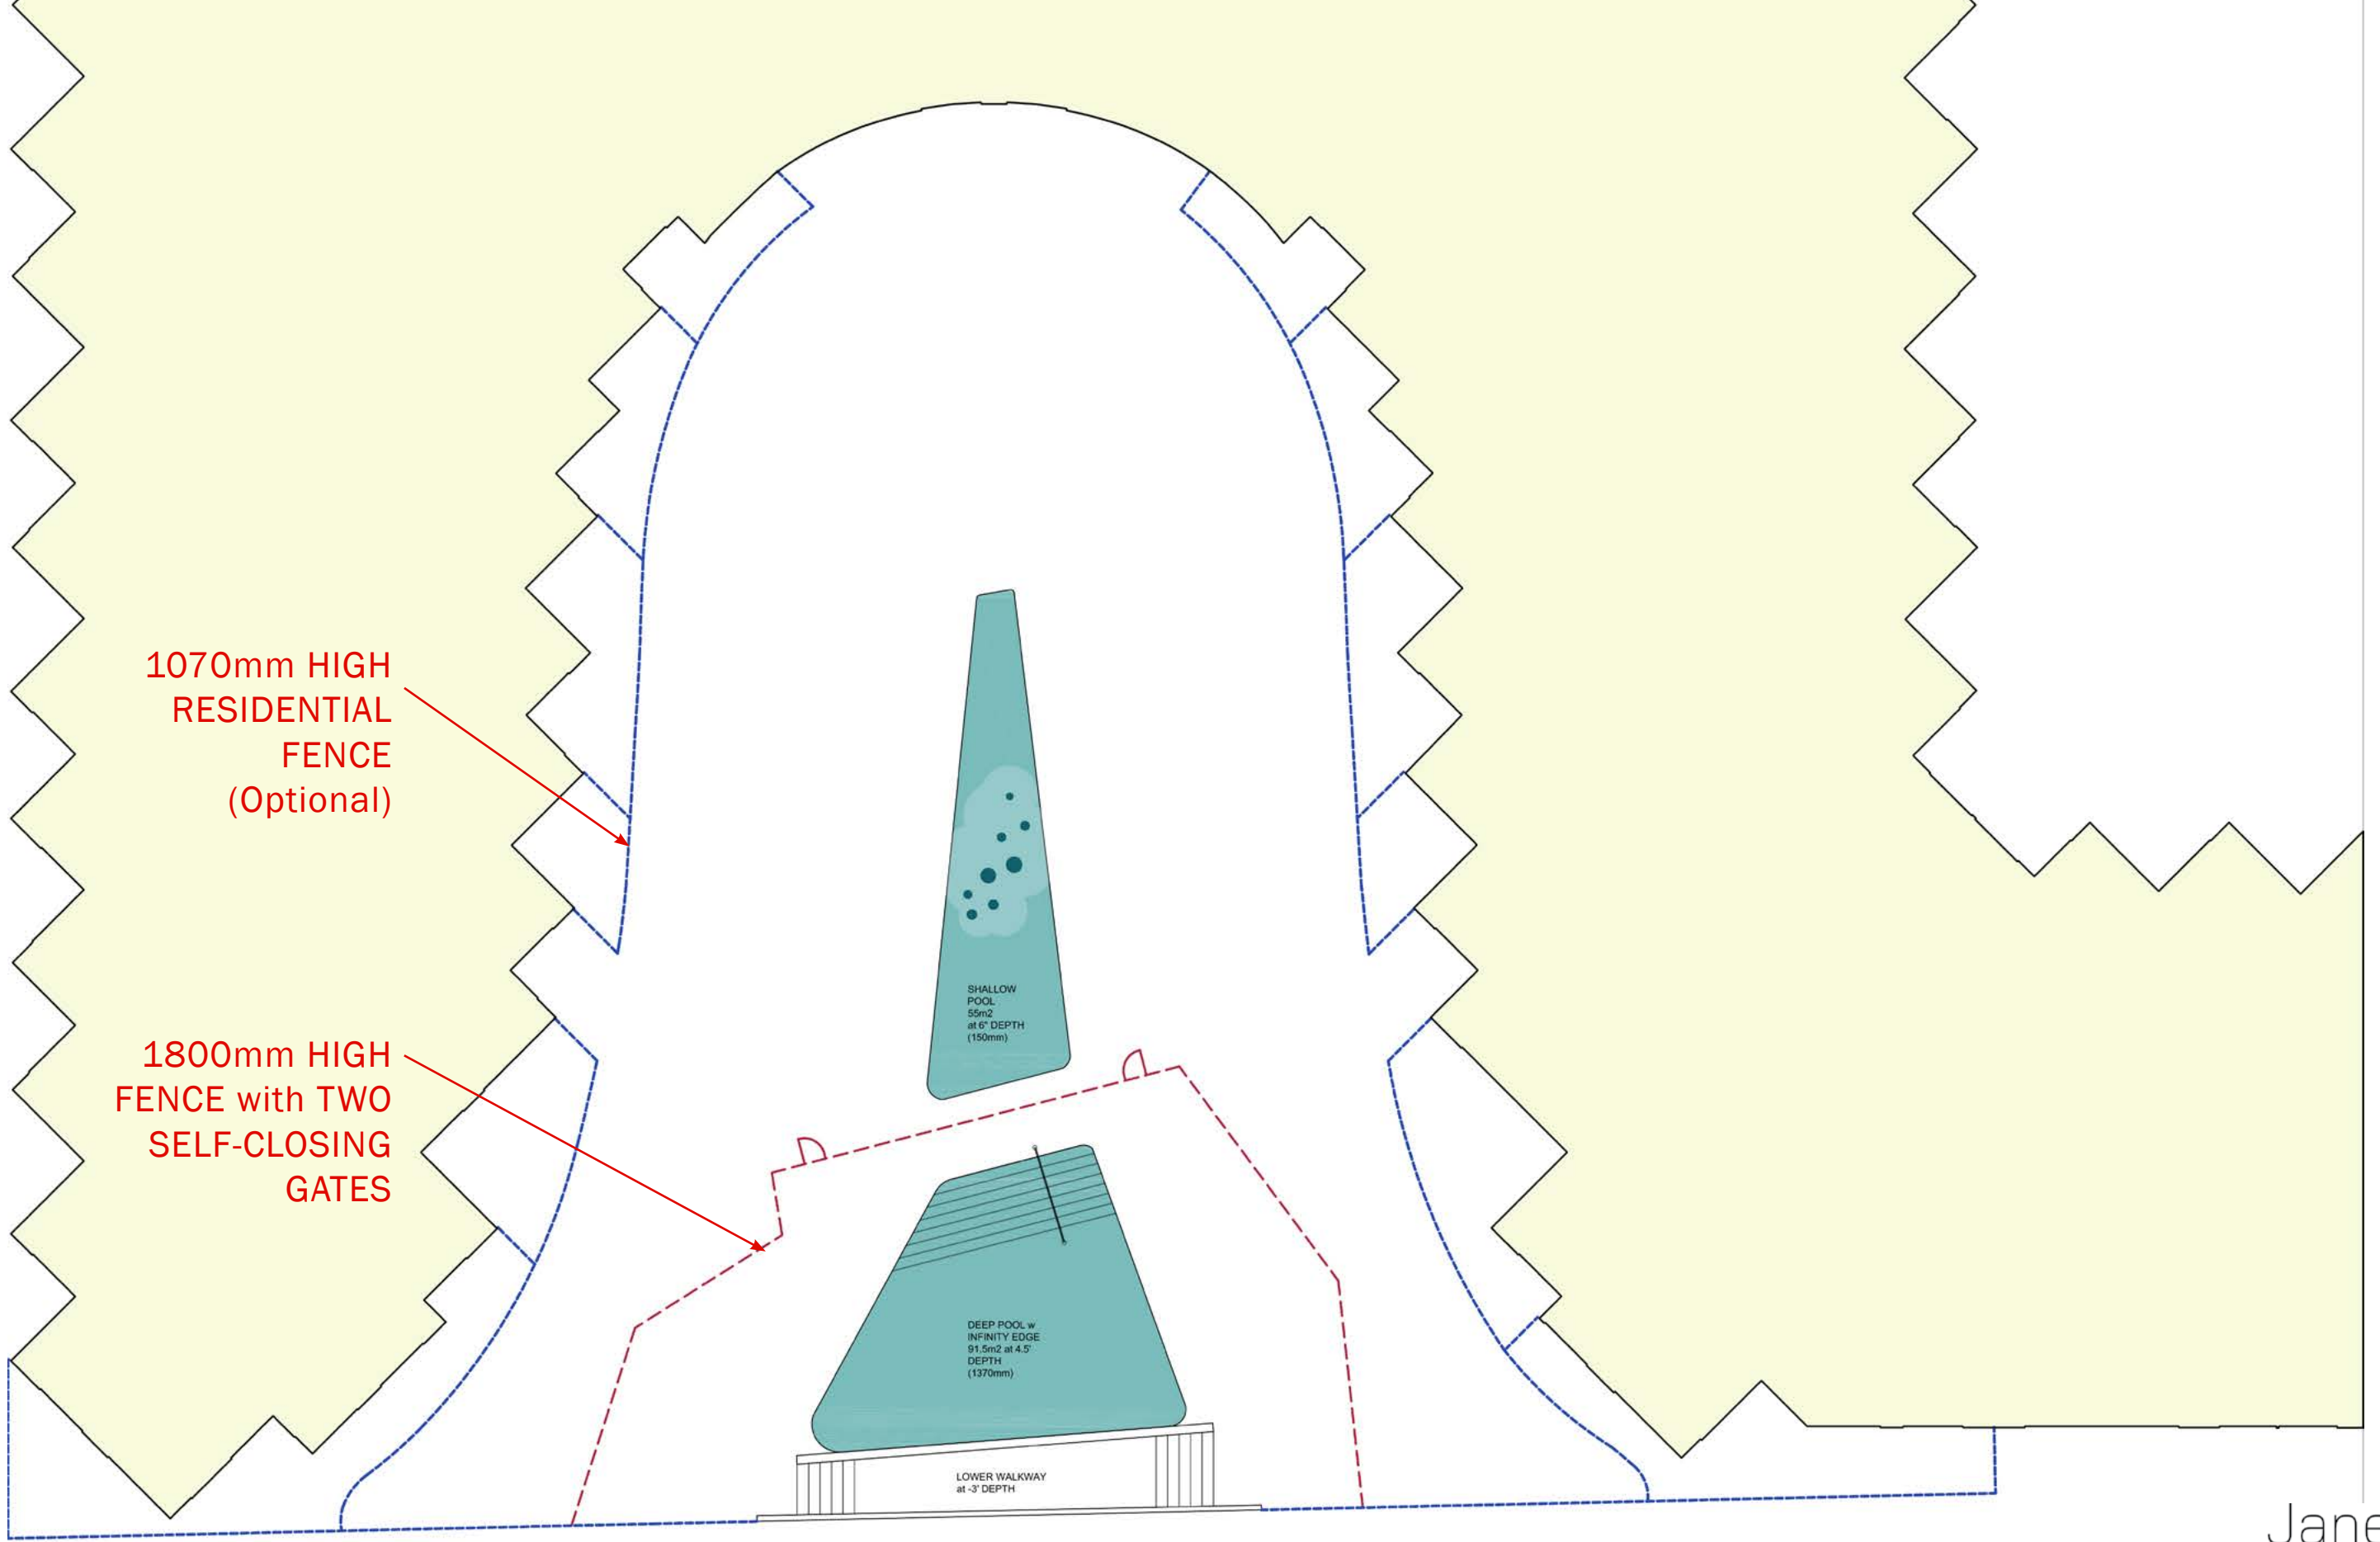



FENCING

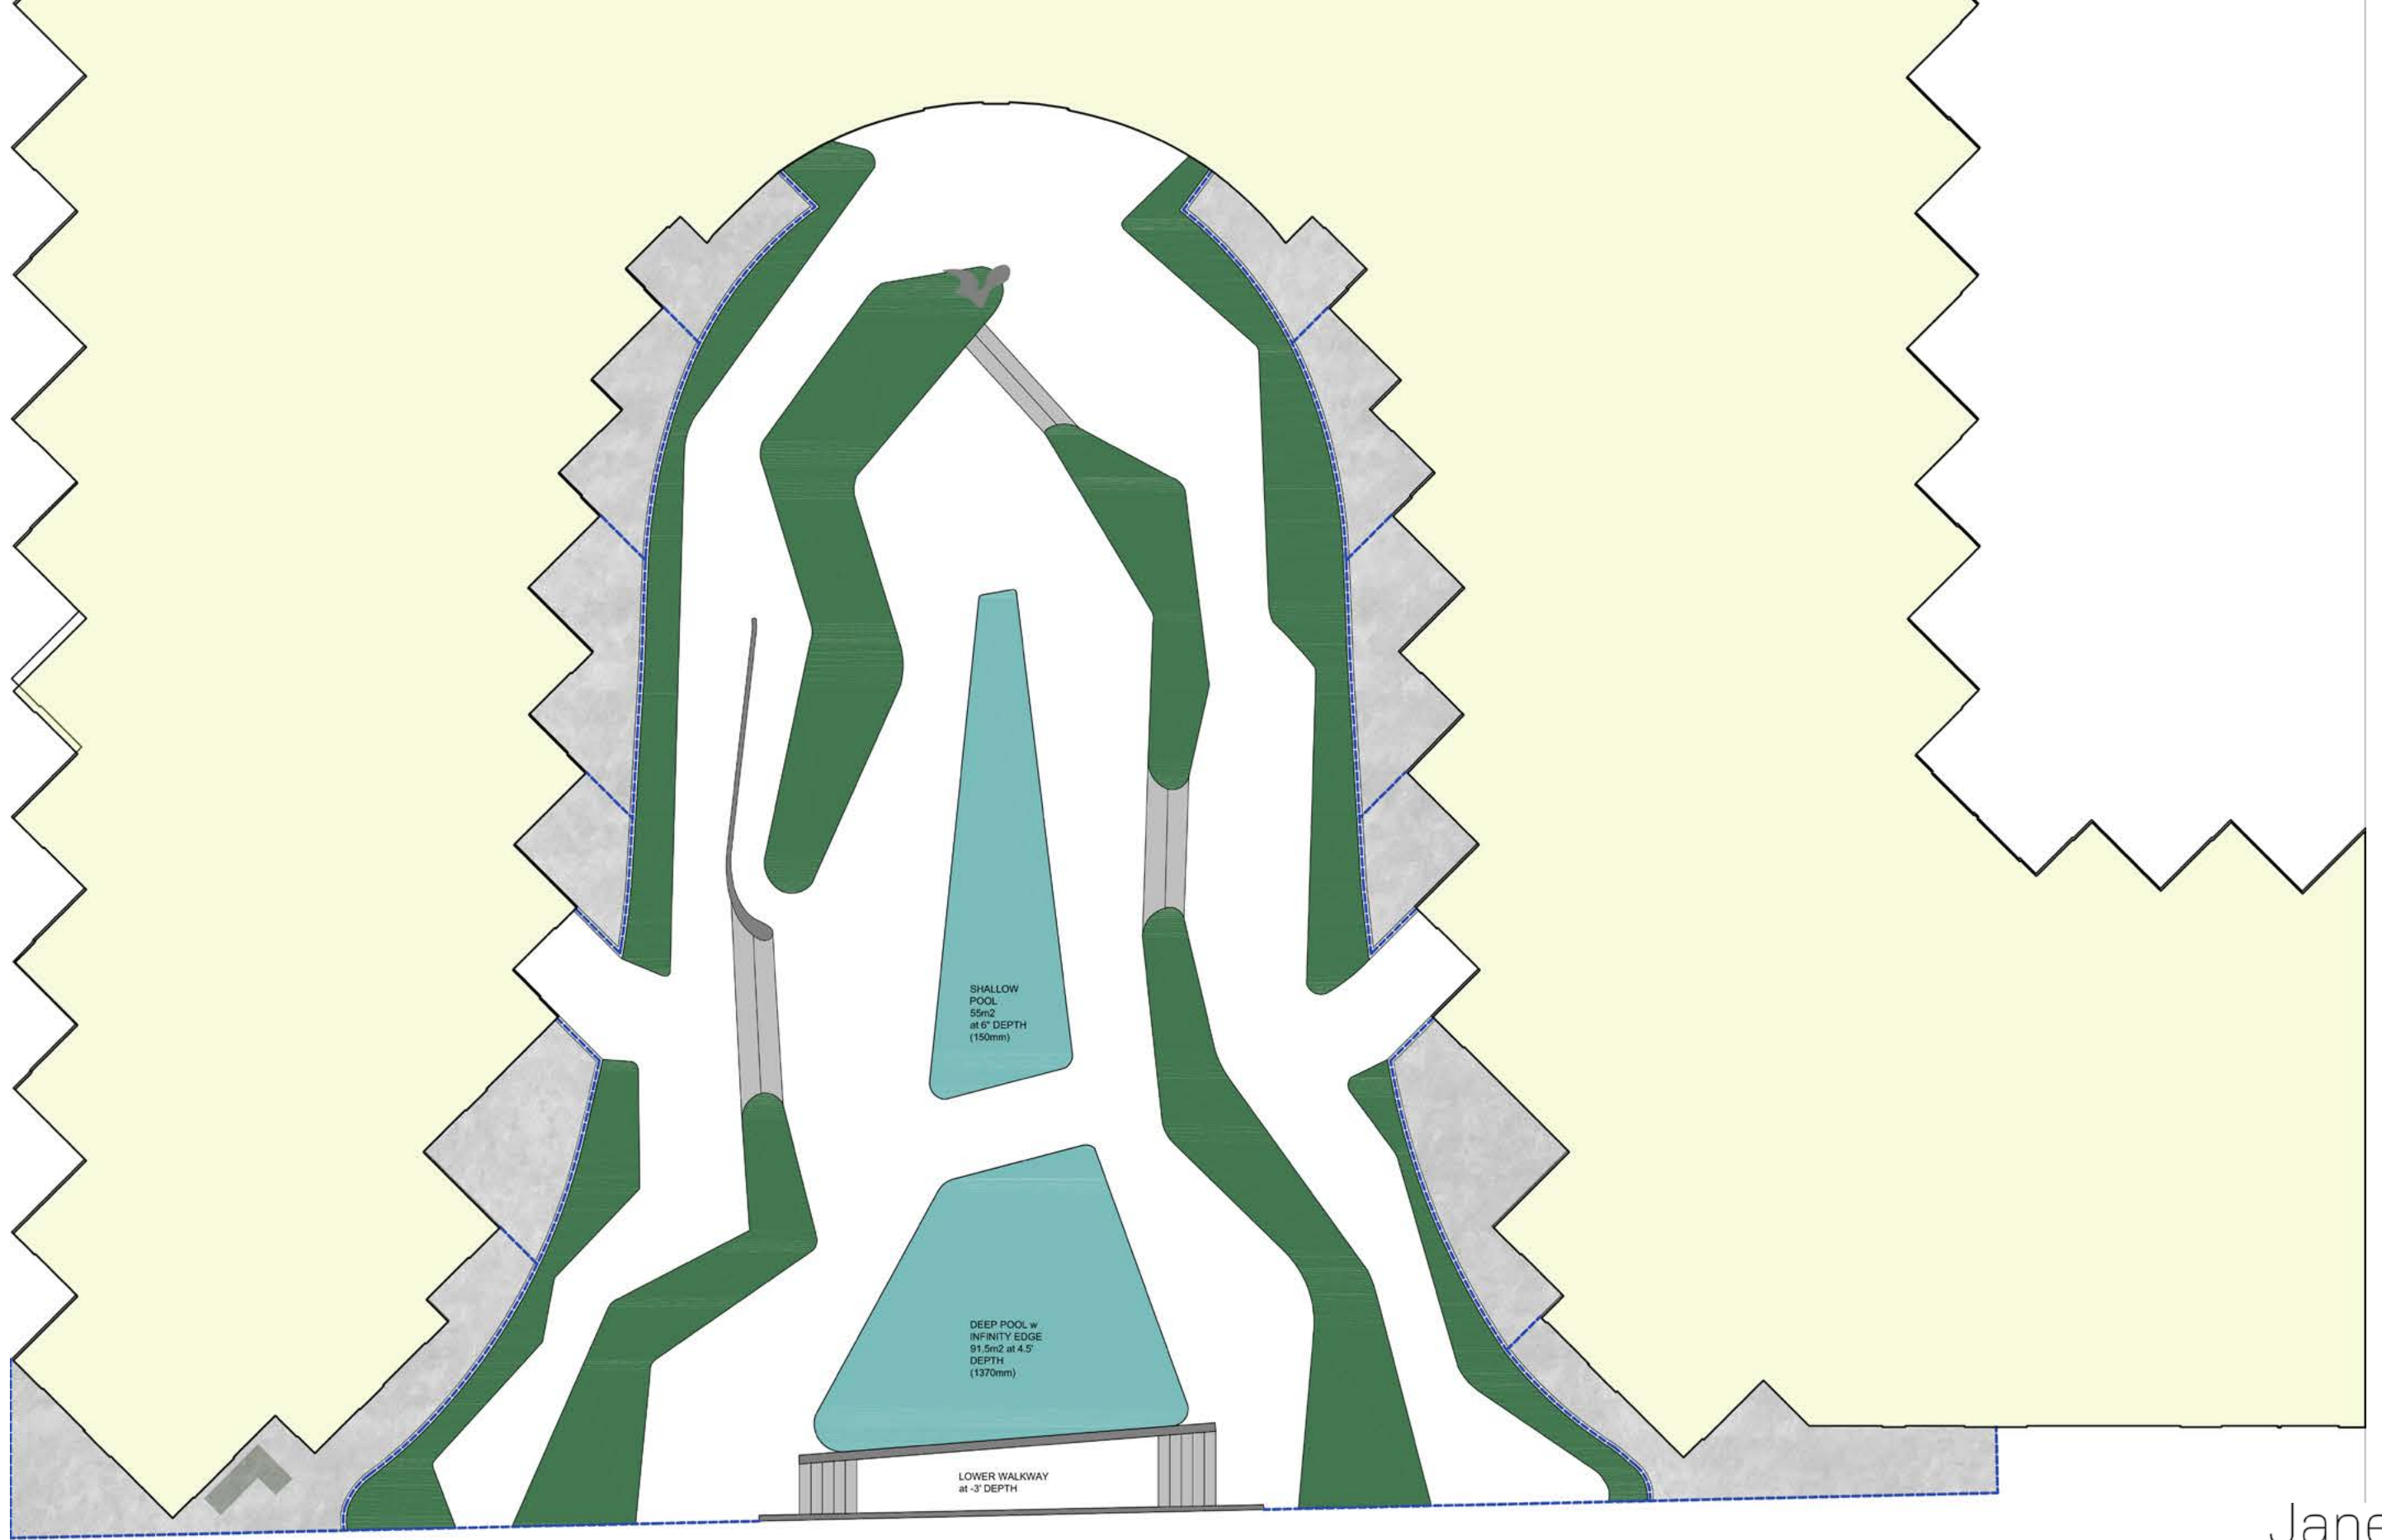


PLANTING BEDS

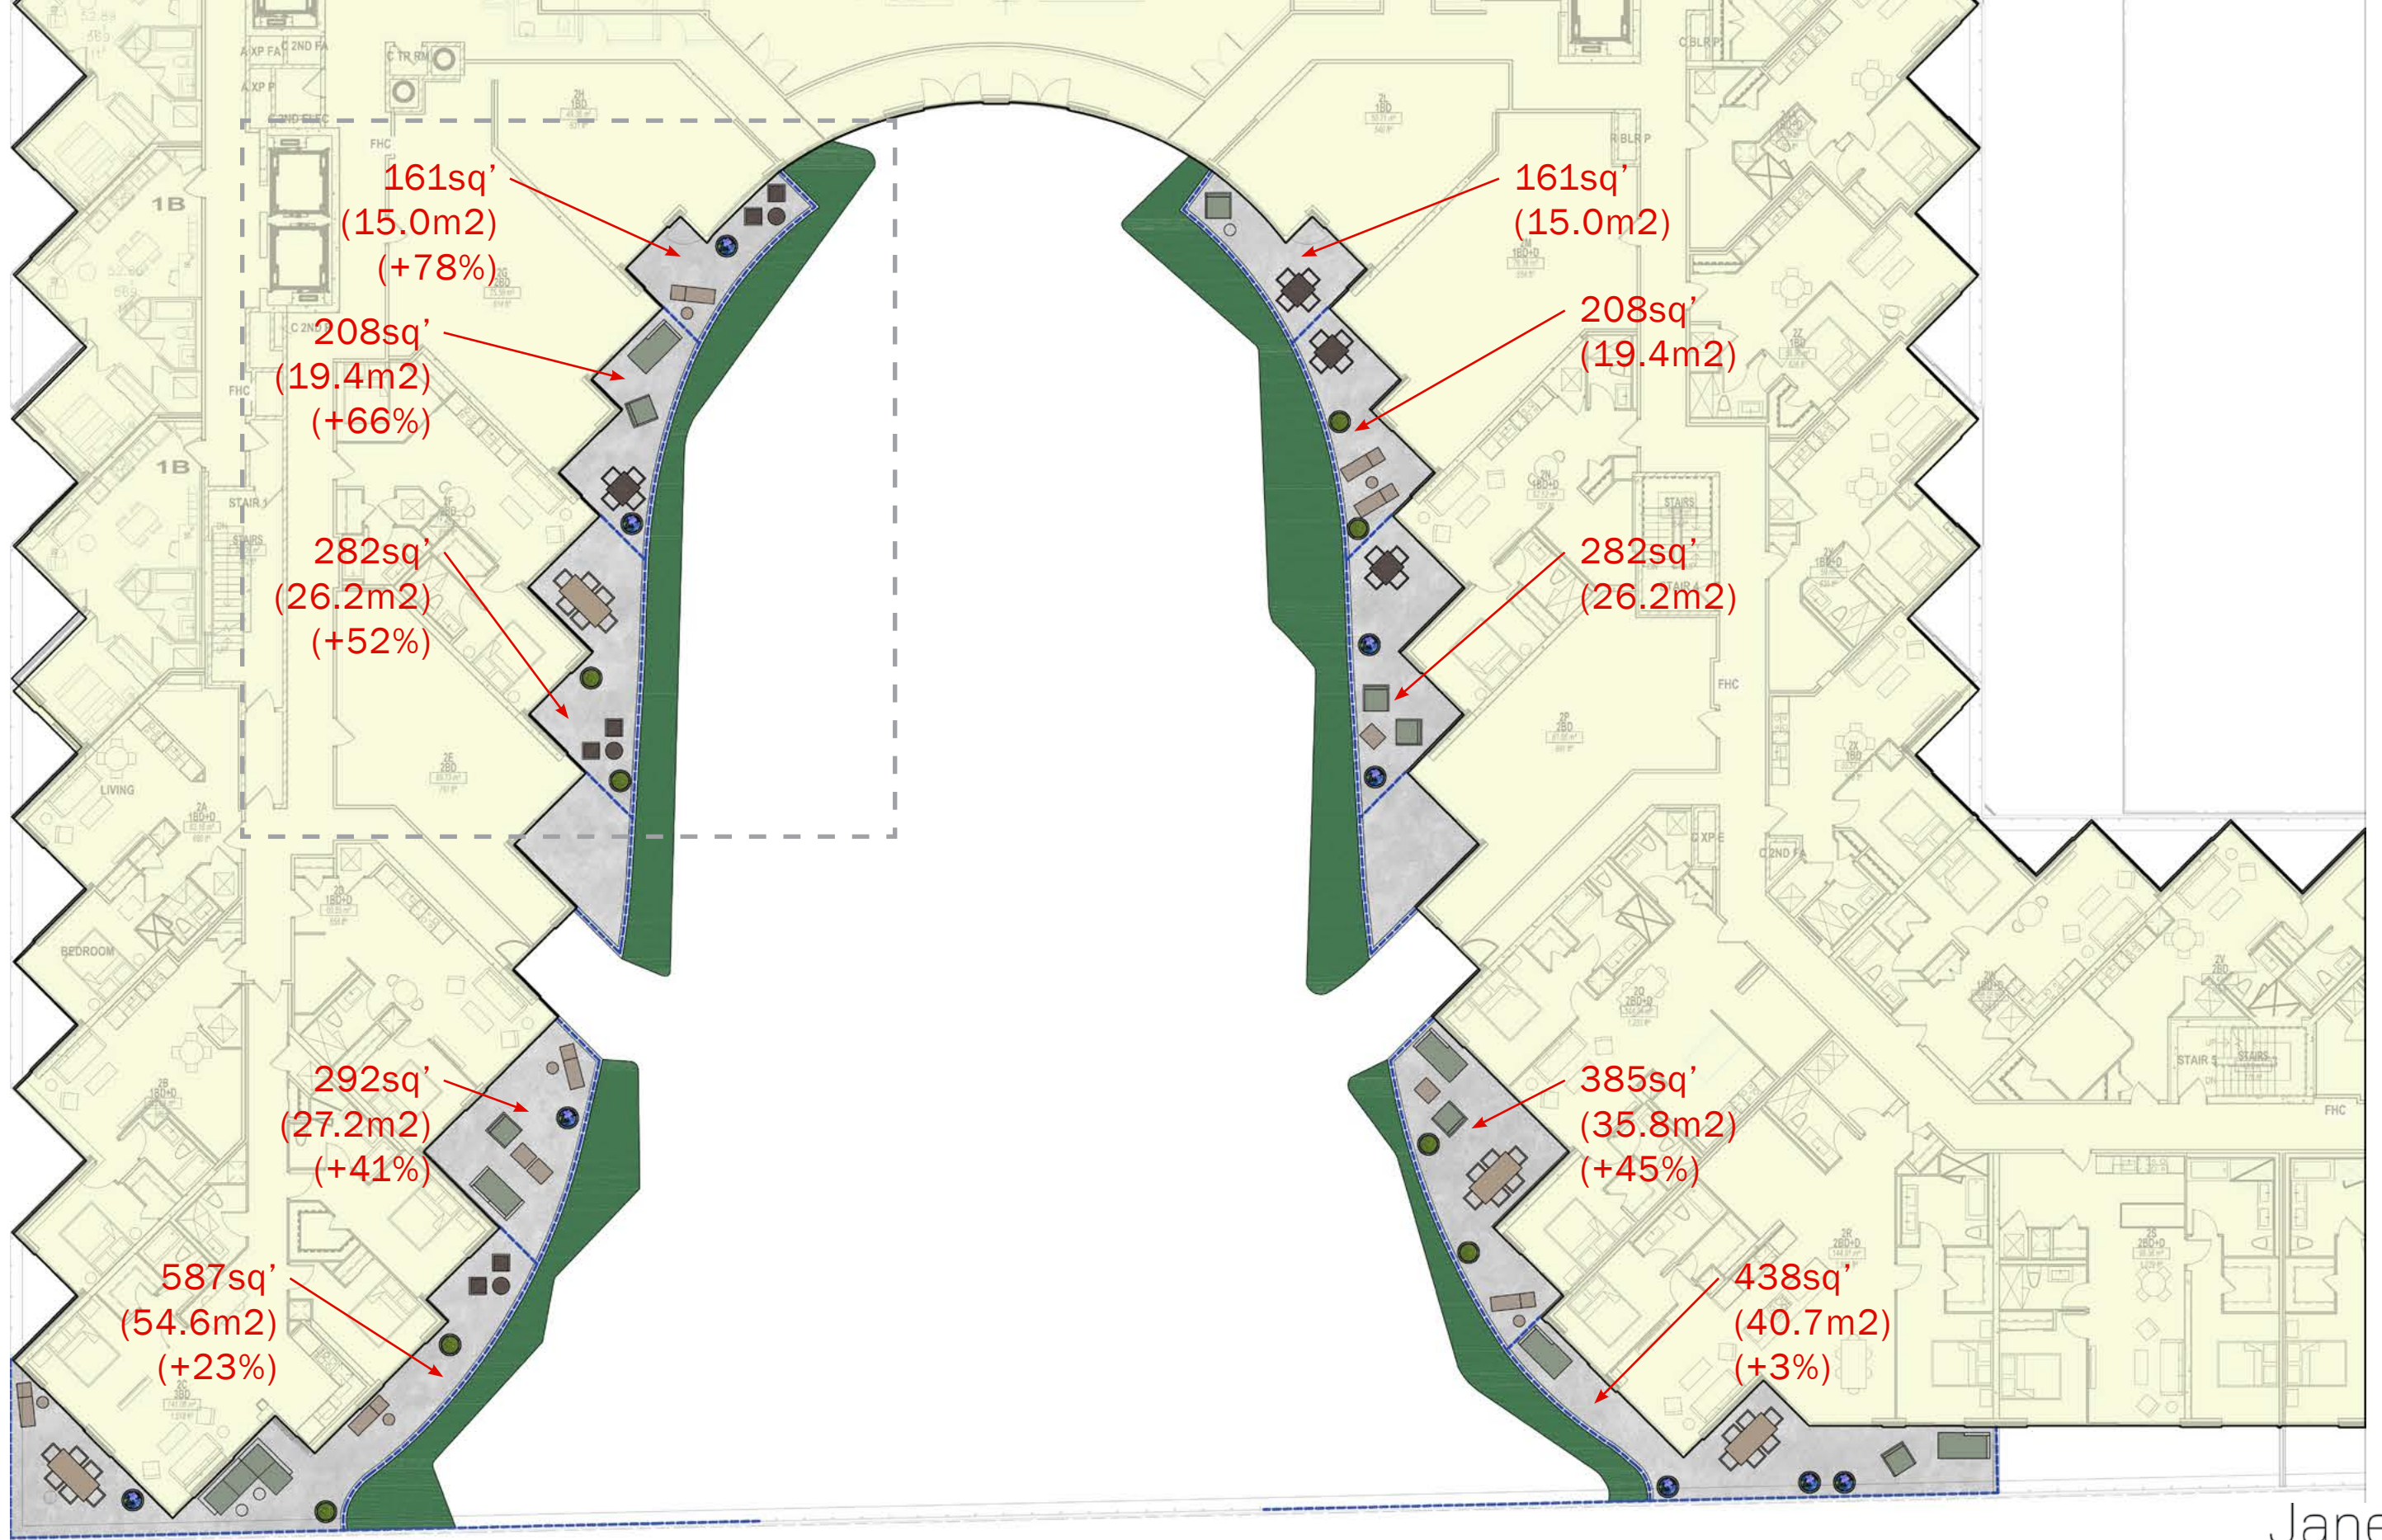


PATIO AREAS

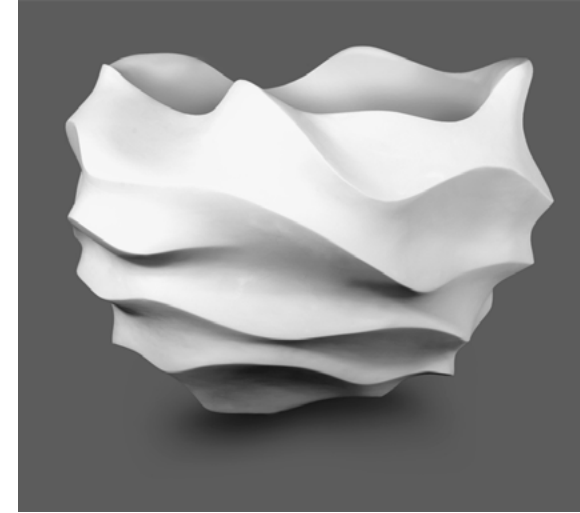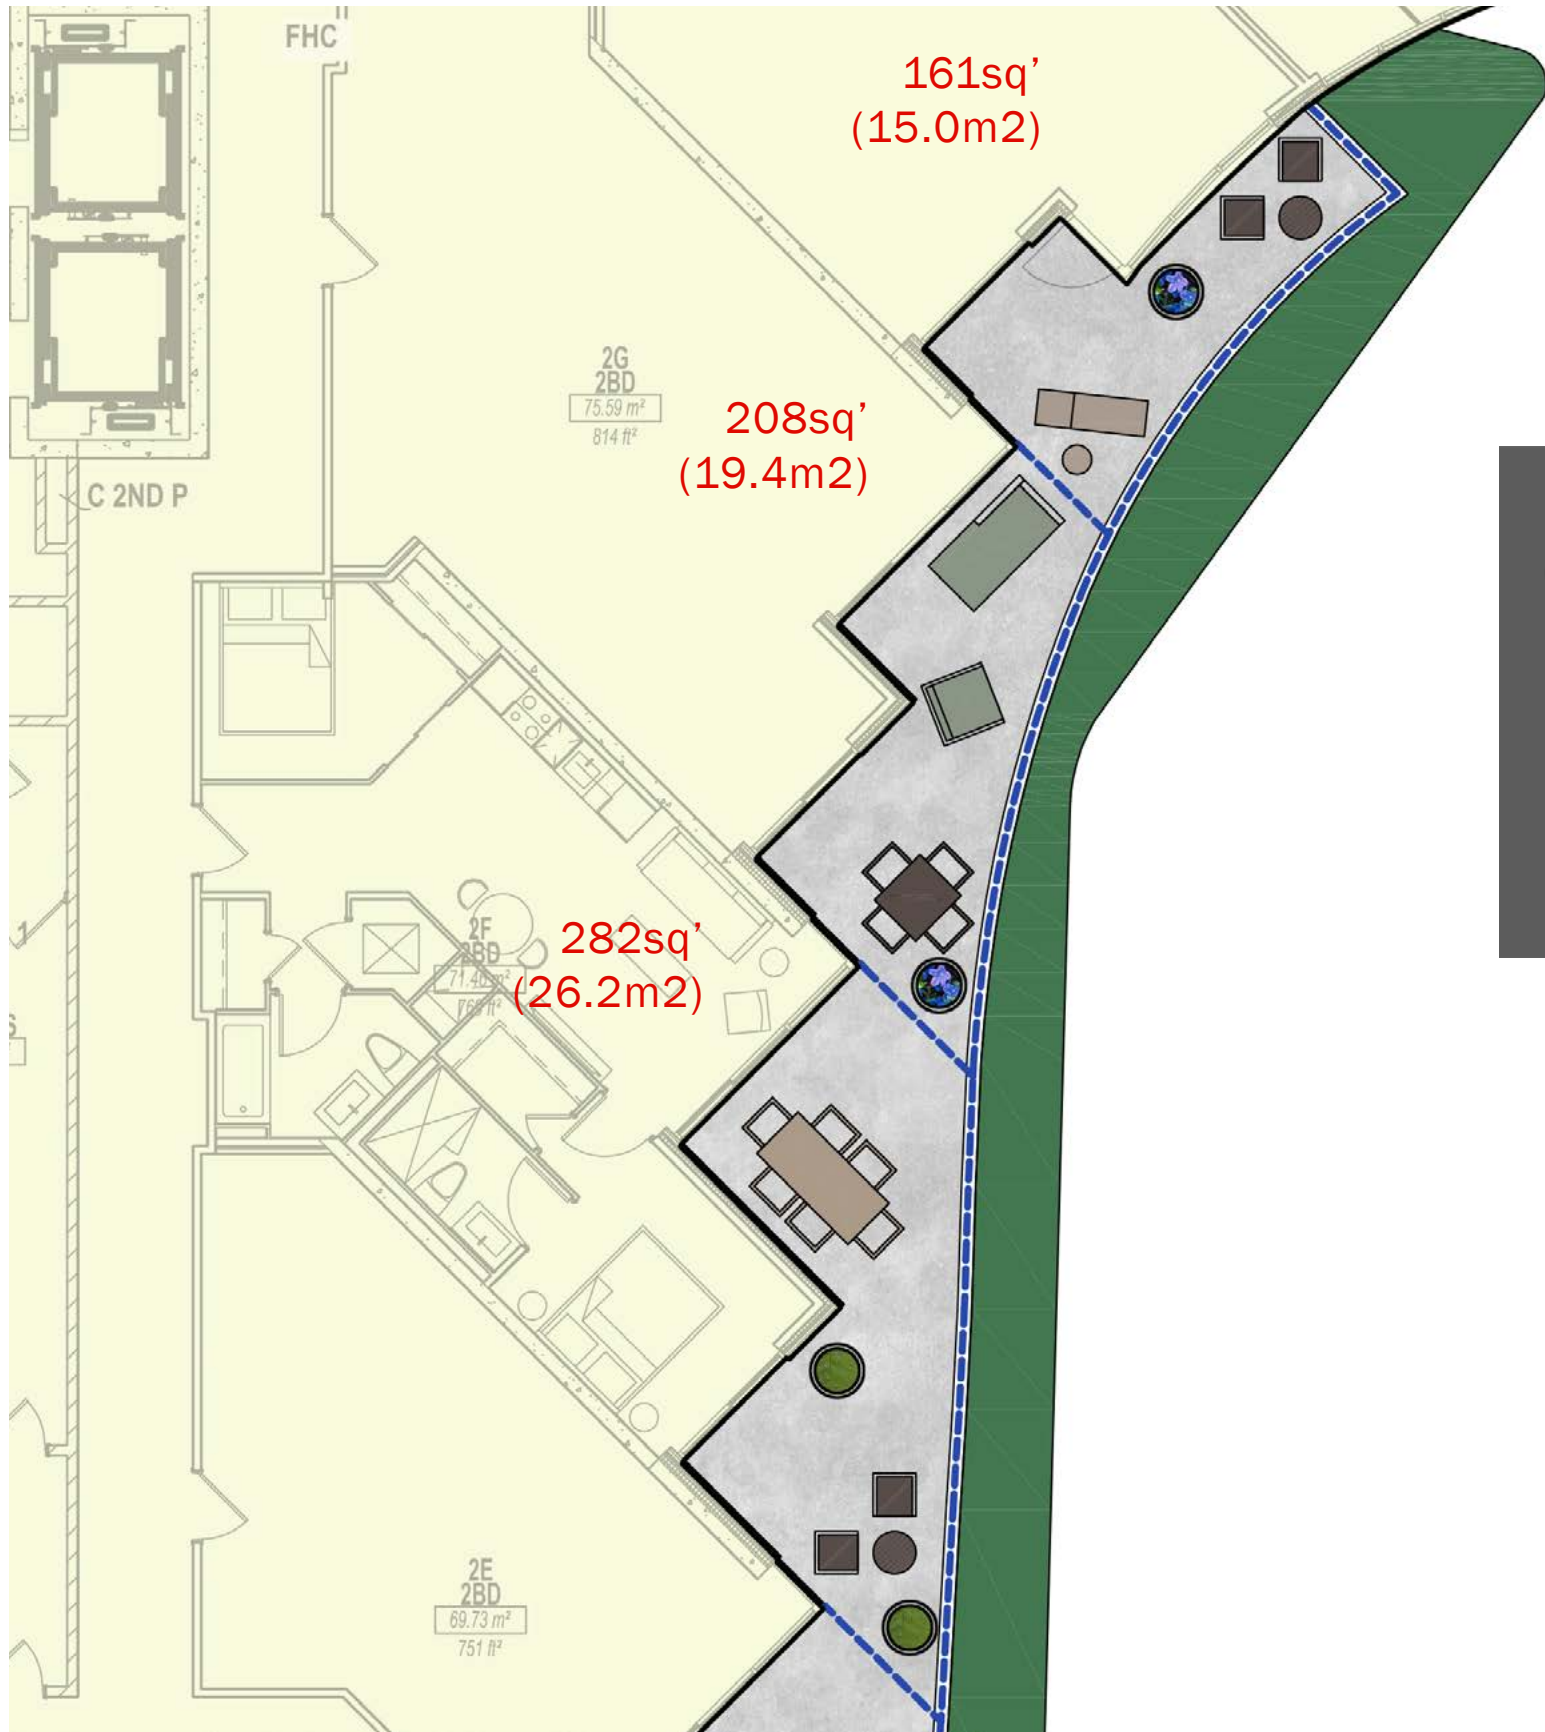

PATIO AREAS

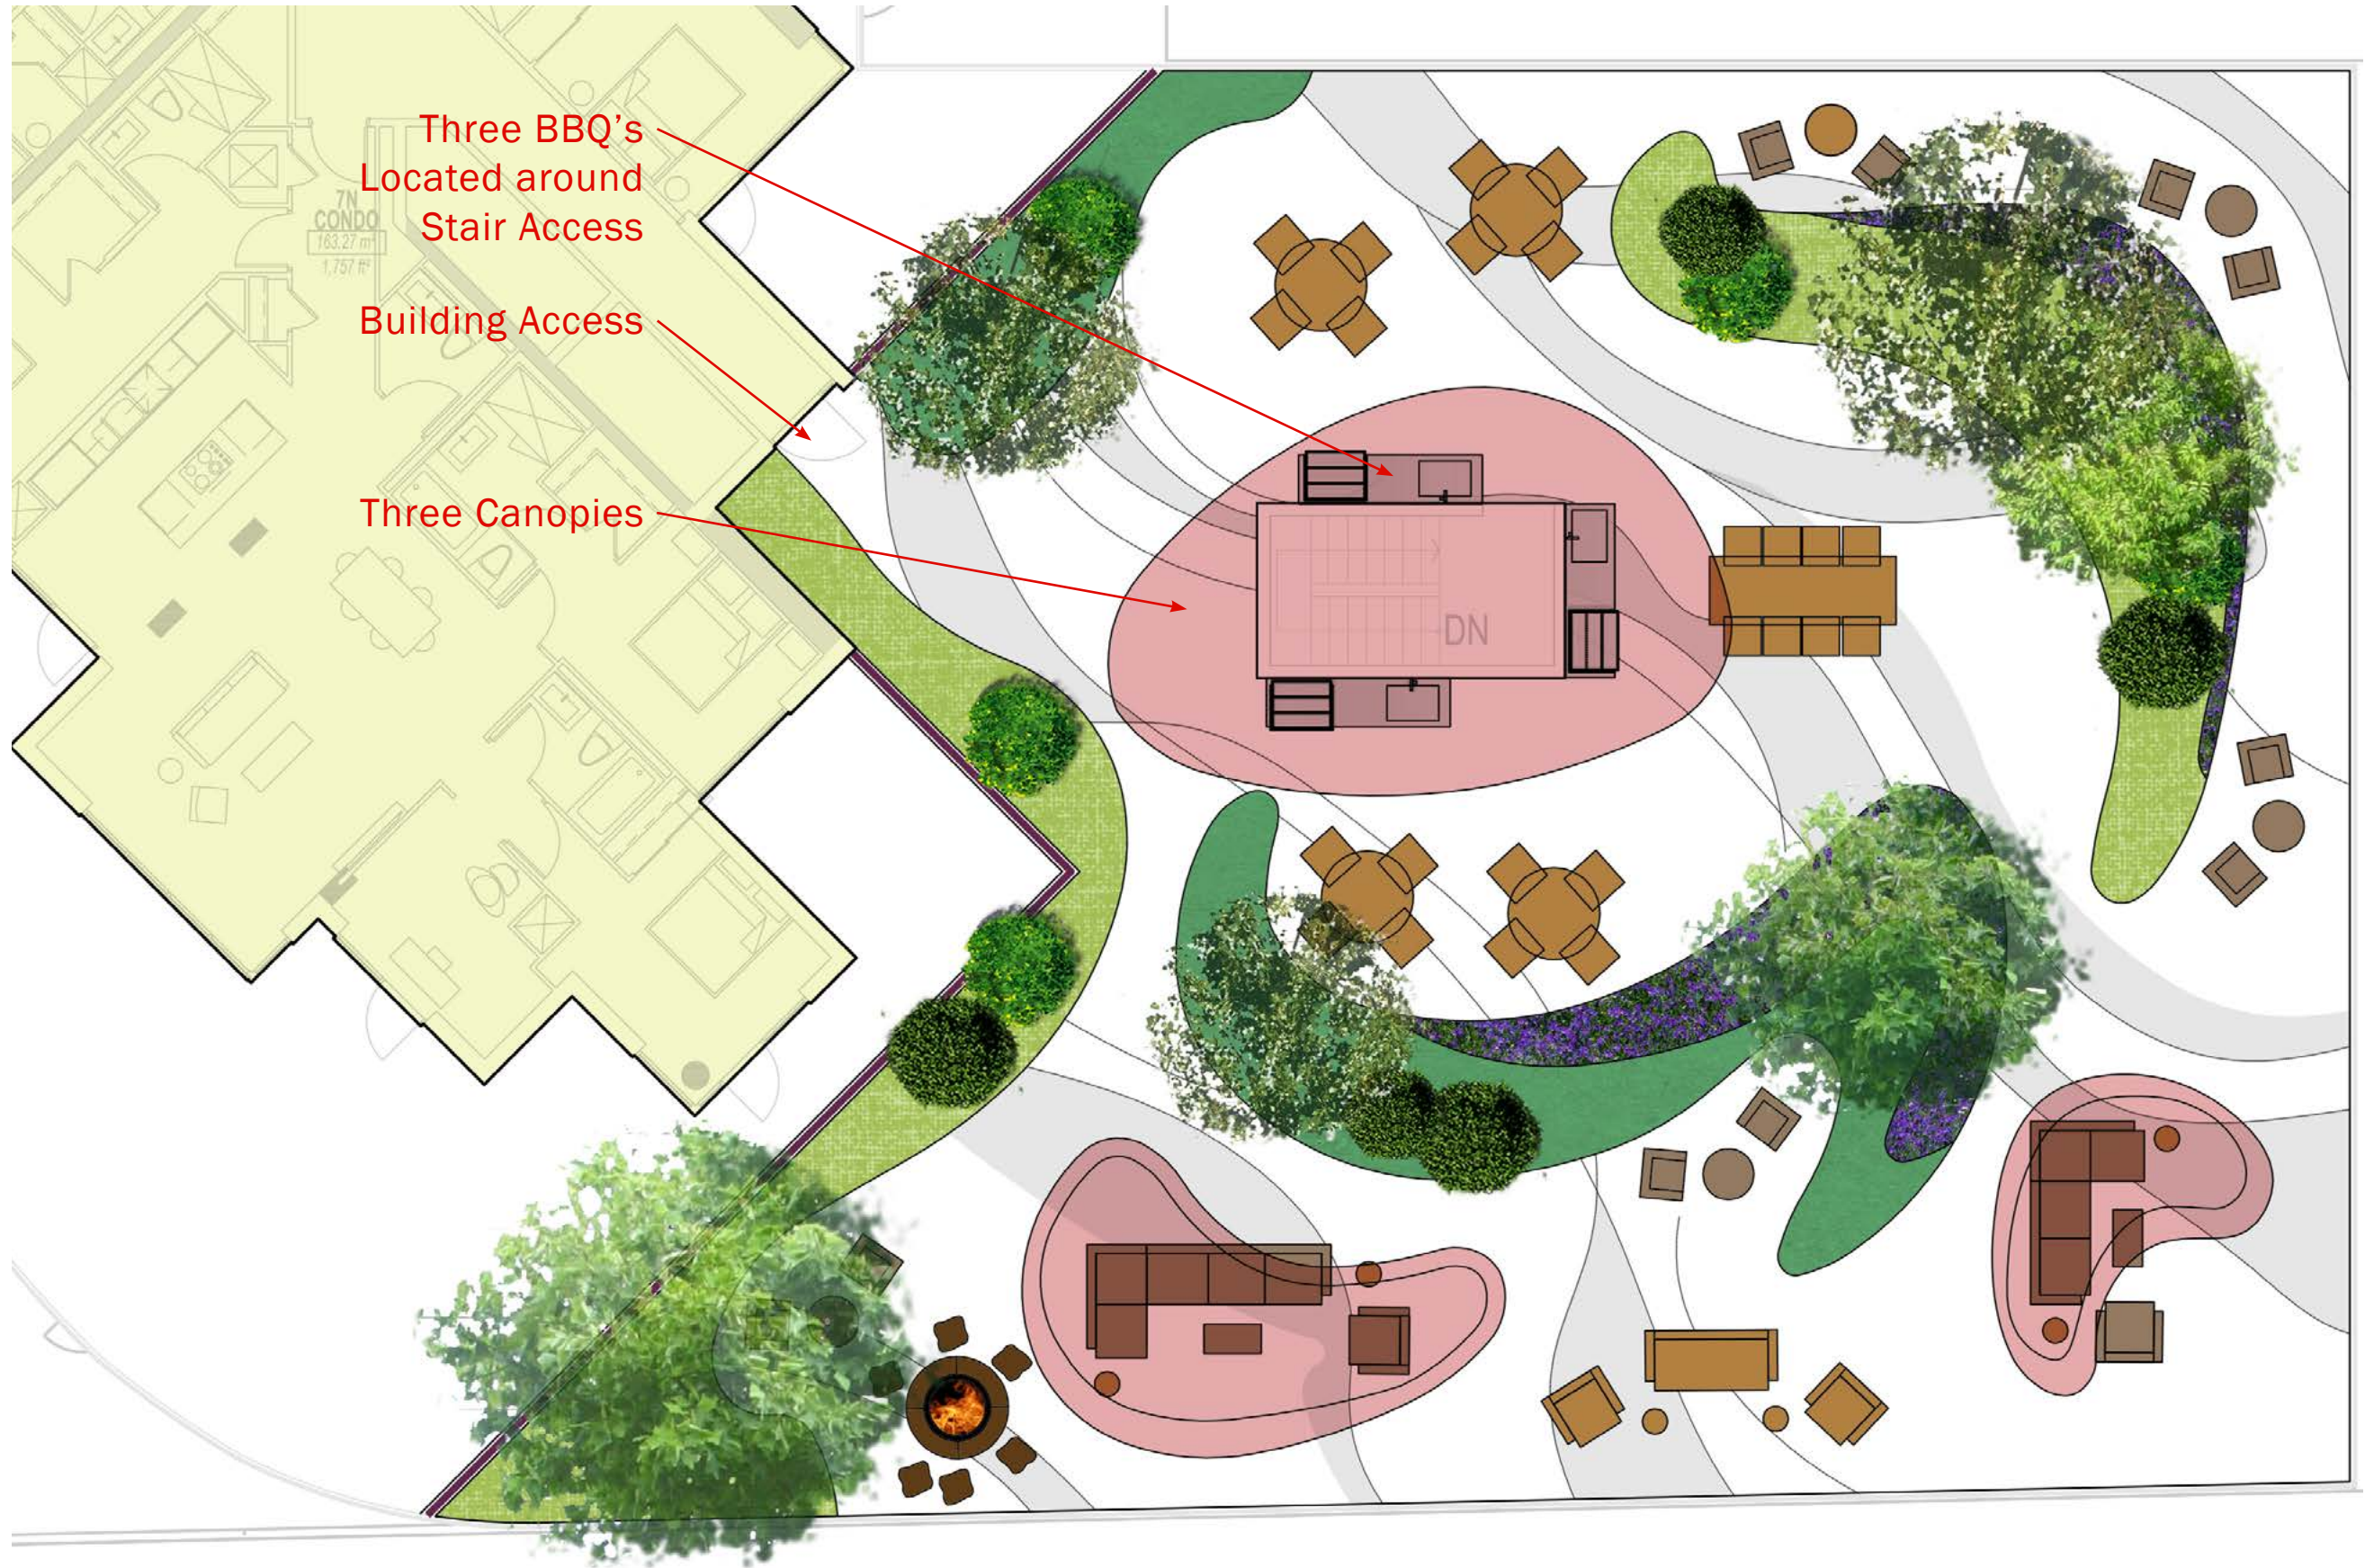

AMENITY LEVEL - 7th FLOOR

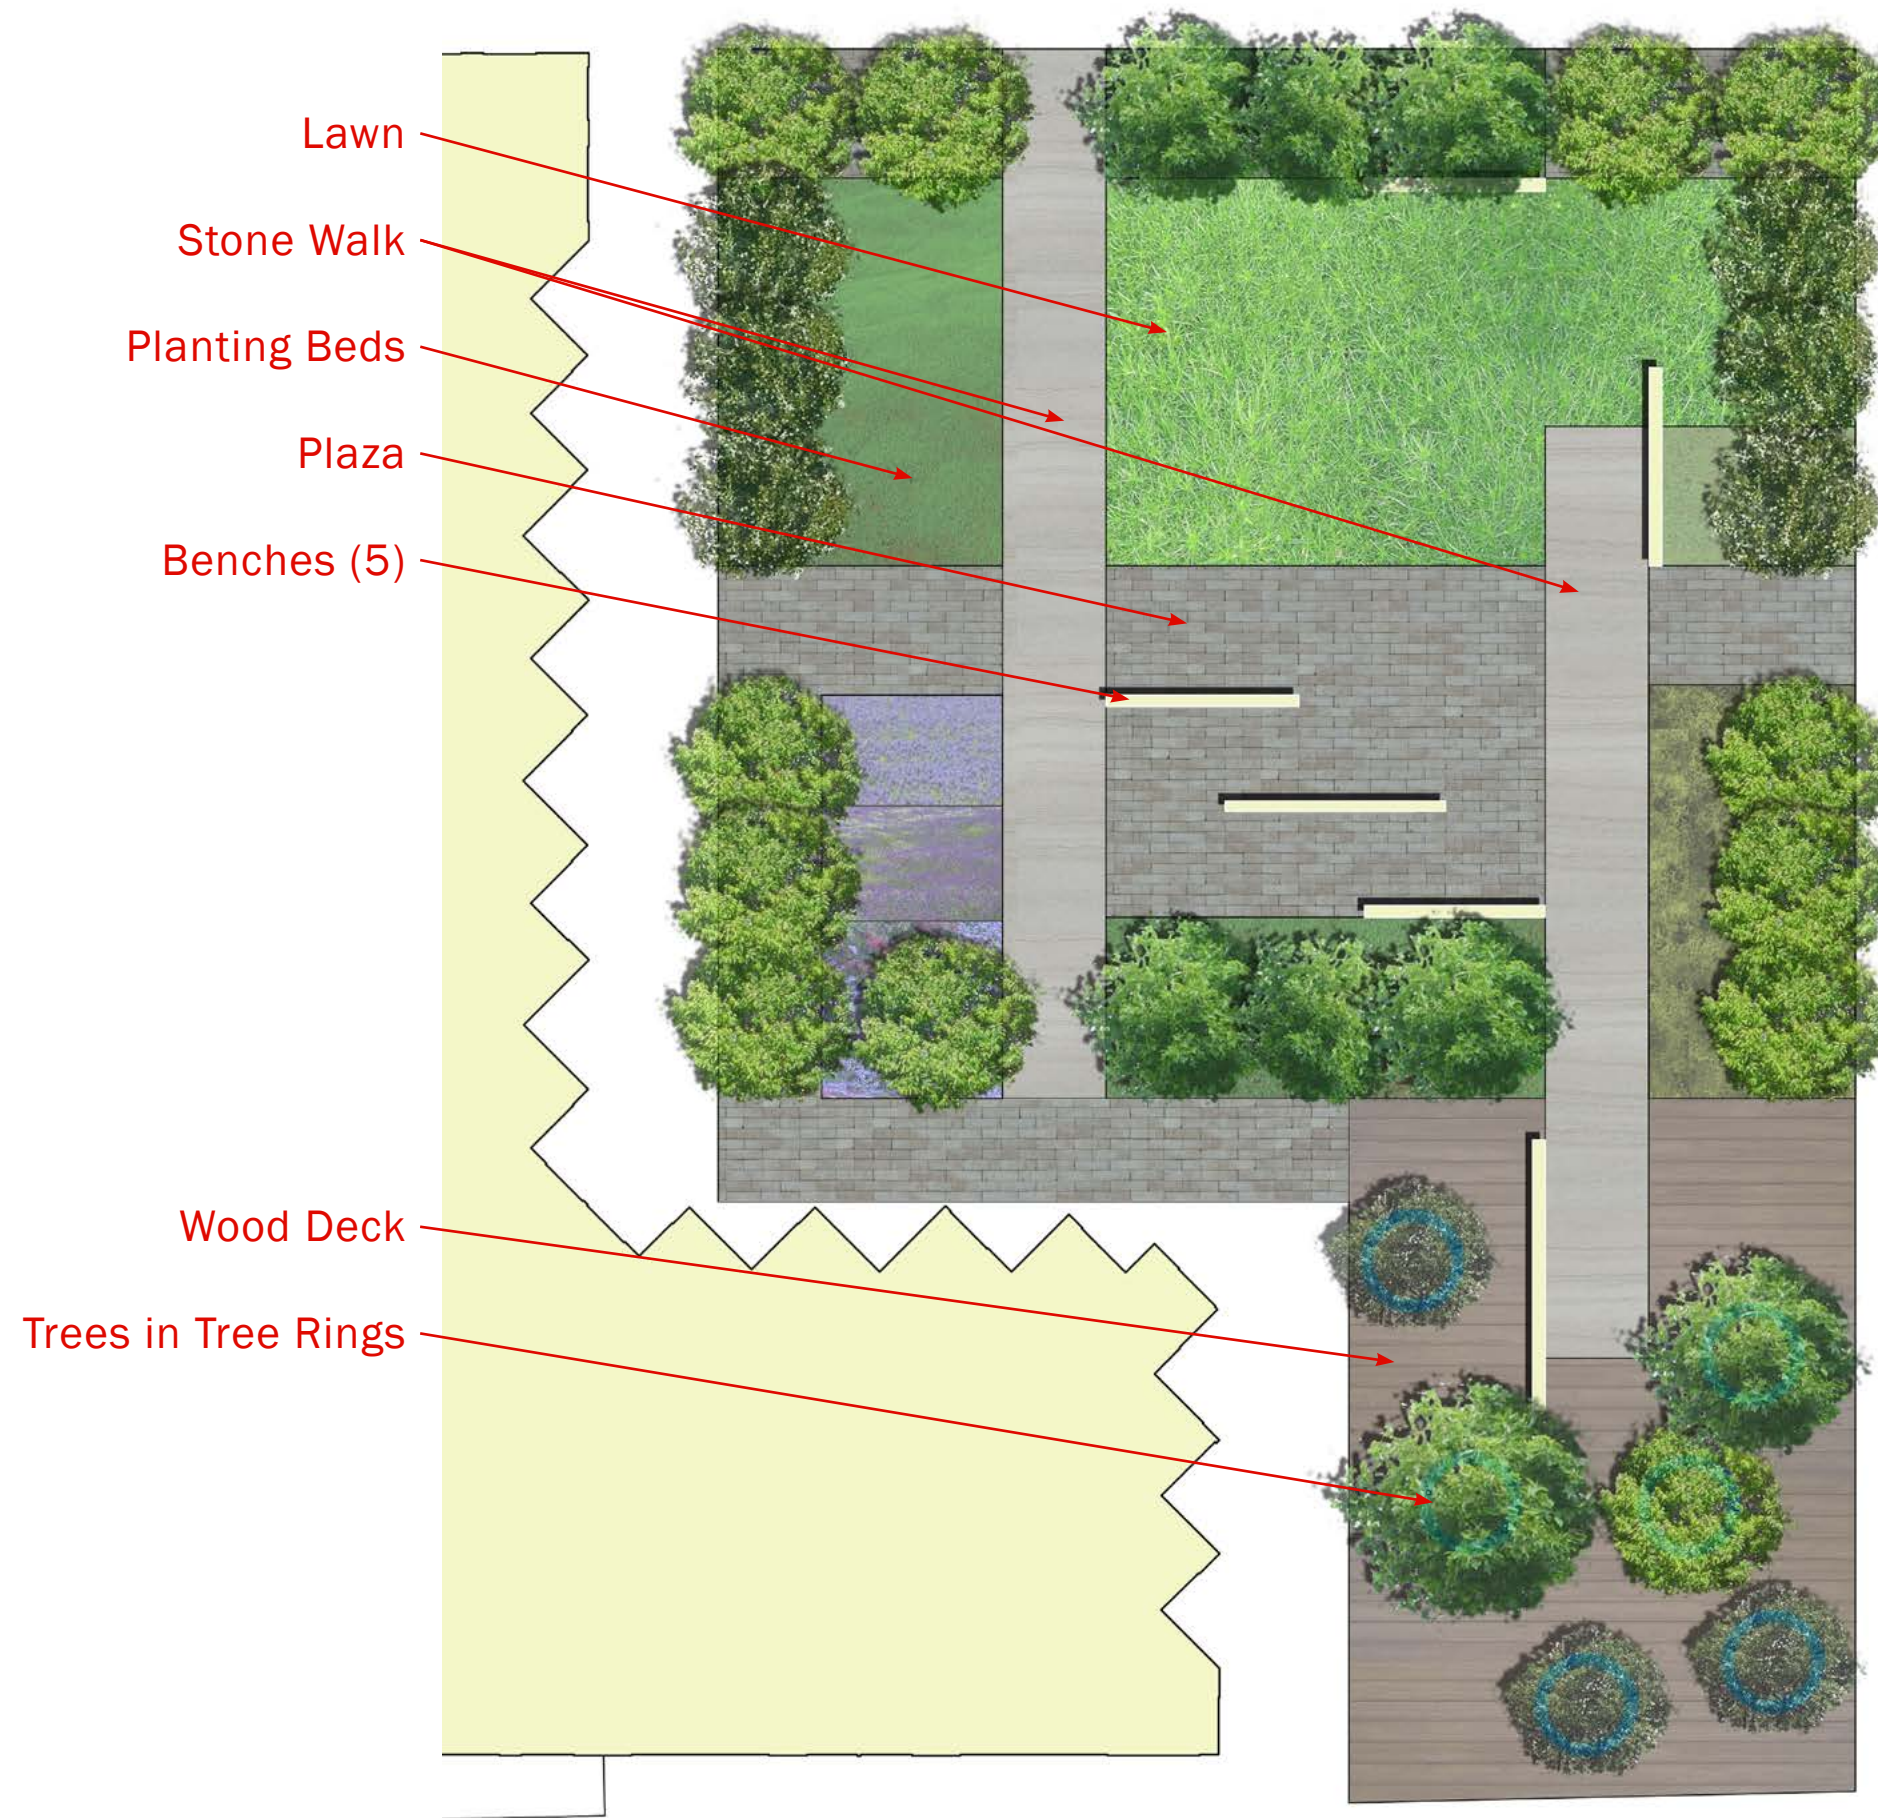

AITKEN PARK - PLAN



AITKEN PARK - PLANTING IMAGES