



**MCW Consultants Ltd.**

# Site Instruction

Date: January 26, 2016

207 Queen's Quay West, Suite 615  
Toronto, ON  
M5J 1A7

Phone (416) 598-2920  
Fax (416) 598-5394  
www.mcw.com

Project Name: The Residences of 10 York  
Client: Tridel  
To: Tridel  
Attention: Marius Hirboca

Project No.: 8503  
SI No.: M015  
Page No.: 1 of 1 + attach  
Office: Toronto  
From: Pol Malabanan

Distribution: **Tridel:**  
Vince Mirarchi  
**Wallman Architects**  
Sarah Davie  
**MCW Consultants Ltd**  
Michael Hunter  
Pol Malabanan  
Al Medeiros  
Sunanda Perera  
Vito Mazzaro

Provide itemized labour, equipment and material costs for Work listed below. Do not proceed with any of the listed Work prior to issuance of signed Change Order.

**Title: P1 Locker Room Smoke/Exhaust Duct Sizes**

**Mechanical Drawings:**

Drawing #	Issued	Items
M1-03	Yes	<ul style="list-style-type: none"> <li>Delete fire damper at slab on 200x200 ductworks as shown.</li> <li>Provide 2-hr fire rated duct wrap insulation on 200x200 ductworks as shown.</li> </ul>
M1-04	Yes	<ul style="list-style-type: none"> <li>Provide ductworks sizes as shown.</li> </ul>



**ME Schedules:**

Drawing #	Issued	Items
N/A	N/A	<ul style="list-style-type: none"> <li></li> </ul>

**Reason for Revision: To suit design requirements.**

**End of SI-M015**



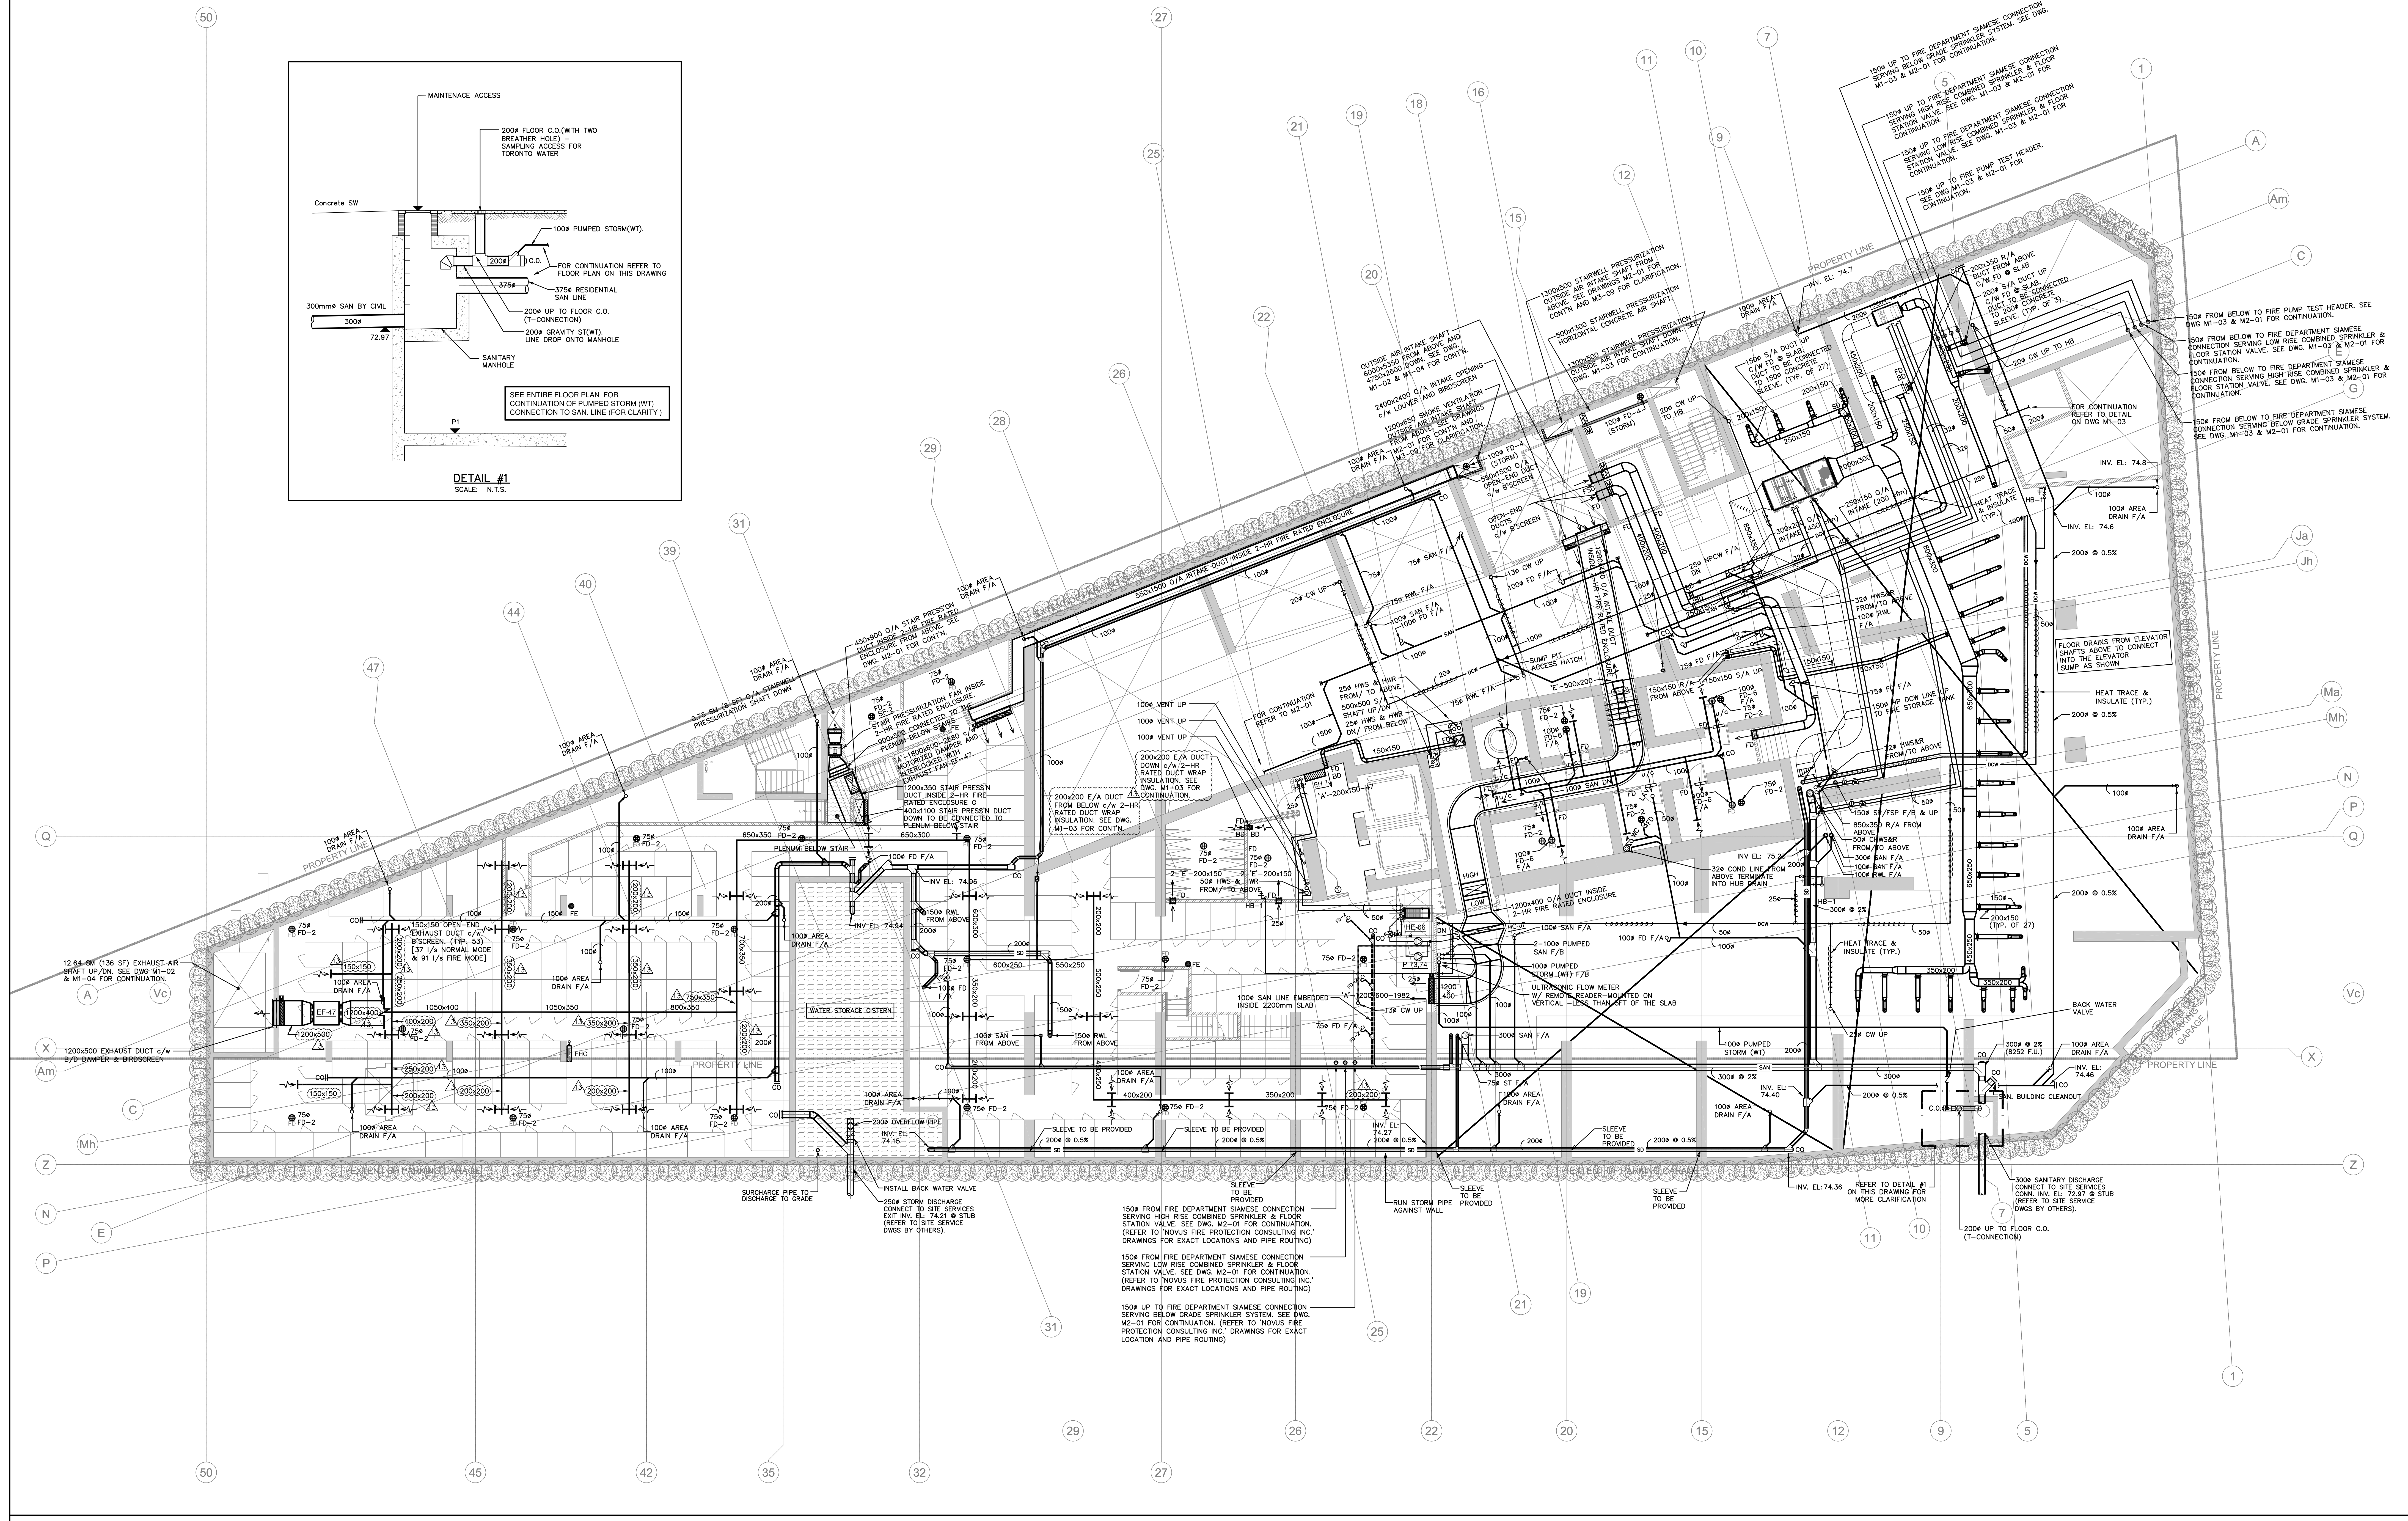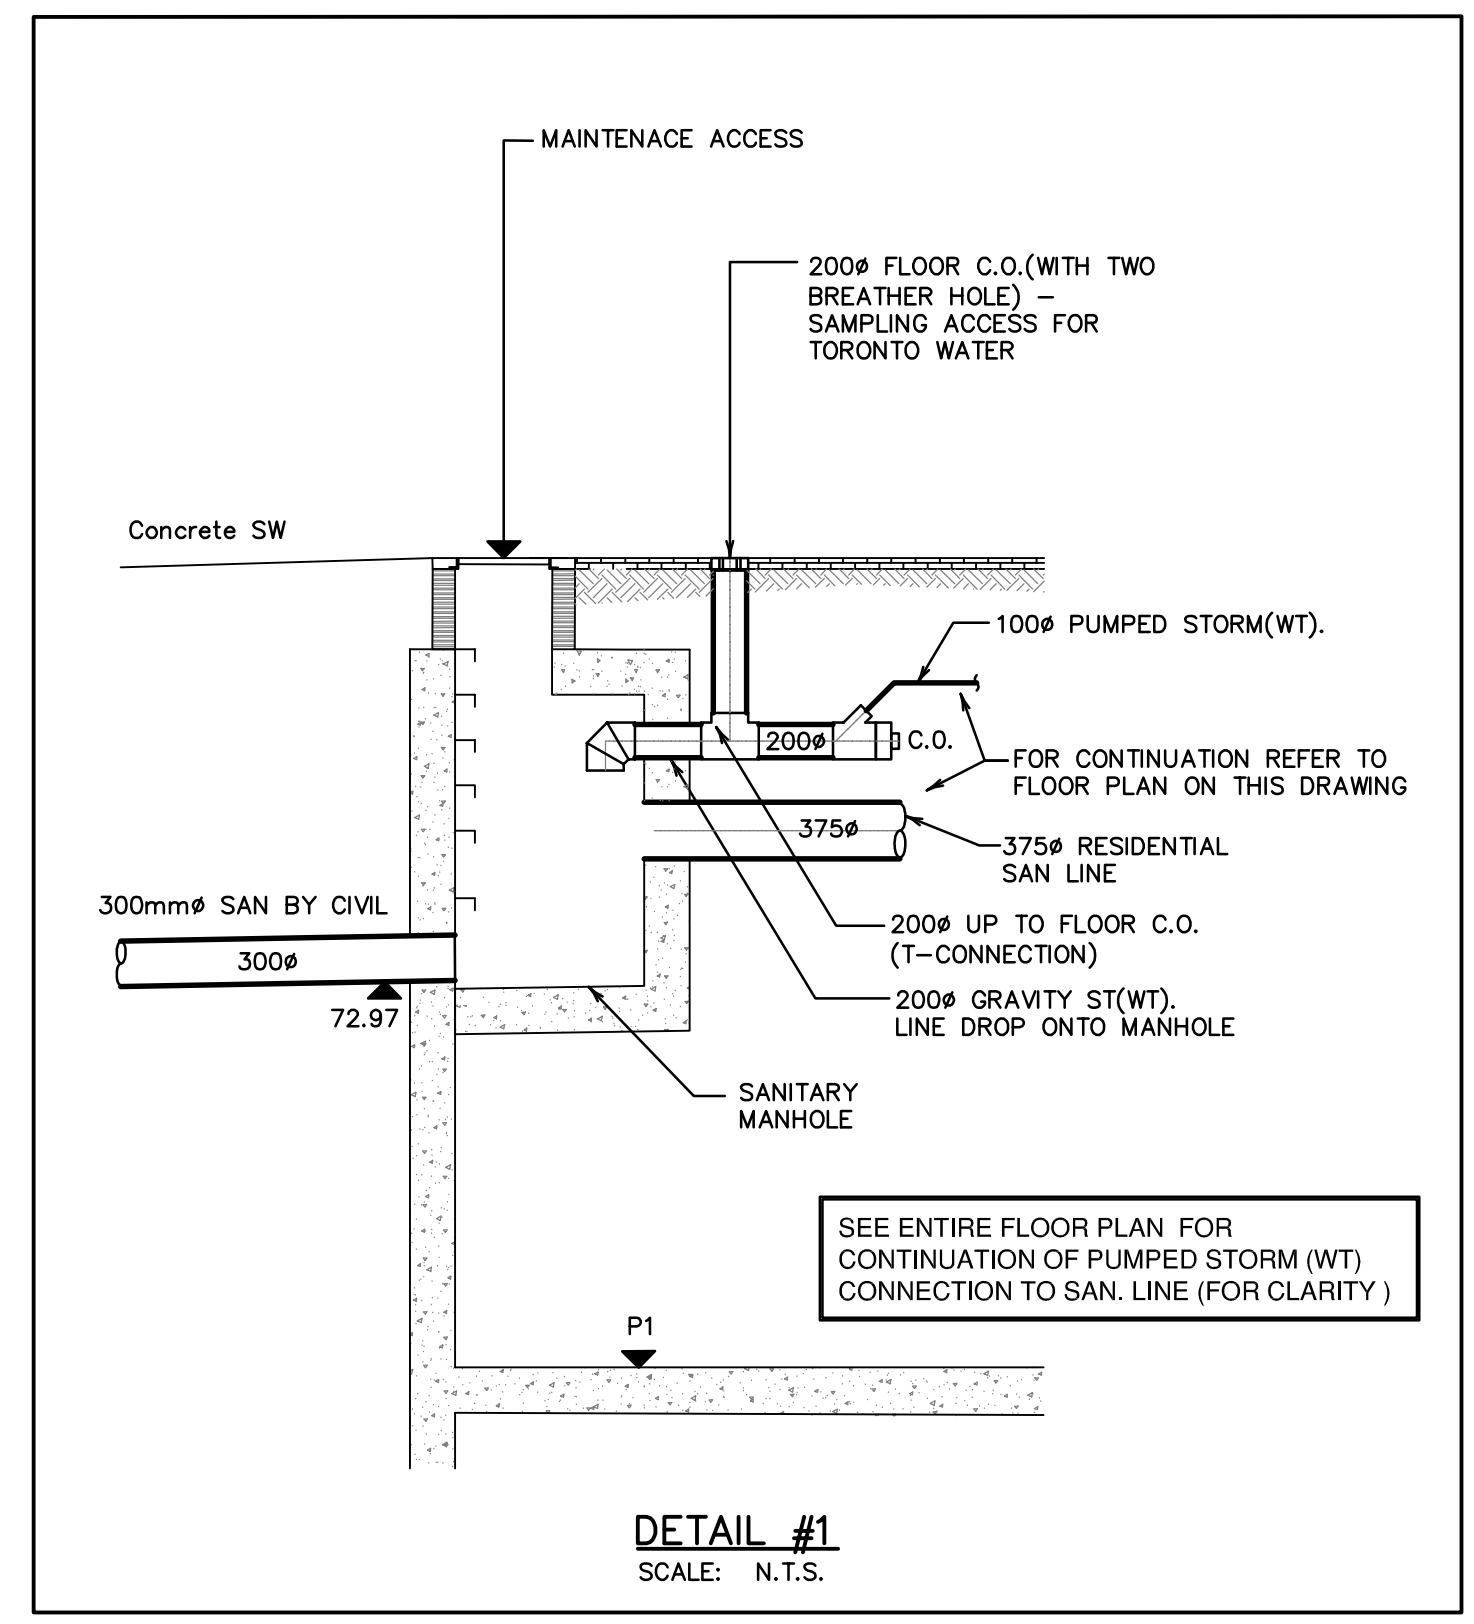

**MCW**  
**MCW Consultants Ltd.**  
 207 Queen's Quay West, Suite 615, Toronto, ON, M5J 1A7  
 E-Mail: mcw\_tor@mcw.com www.mcw.com  
 Tel: 416-598-2920 Fax: 416-598-5094  
 Toronto Vancouver Winnipeg Moncton Ottawa Halifax  
 Dauphin Kelowna Trail Saint John



No.	Issuance	Date	No.	Issuance	Date
1	ISSUED FOR BUILDING PERMIT	2013.08.10			
2	ISSUED FOR ME TENDER	2013.09.03			
3	ISSUED FOR PORT TENDER ADDENDUM NO. 001	2014.05.23			
4	ISSUED FOR PORT CITY CHANGES	2014.07.20			
5	ISSUED FOR BELOW GRADE CONSTRUCTION	2014.10.16			
6	ISSUED FOR CRANK	2014.10.16			
7	ISSUED FOR COORDINATION	2014.12.30			
8	ISSUED FOR CR MODS	2015.02.08			
9	ISSUED FOR S.I. MODS	2015.05.05			
10	ISSUED FOR S.I. MODS	2015.06.05			
11	ISSUED FOR S.I. MODS	2015.07.20			
12	ISSUED FOR S.I. MODS	2015.08.14			
13	ISSUED FOR S.I. MODS	2016.01.26			

**WALLMAN ARCHITECTS**  
 30 Duncan Street, Suite 202  
 Toronto, Ontario M5V 2C3  
 T: 416 340 1870  
 F: 416 340 1871  
 info@wallmanarchitects.com

**TENYORK**  
 BUILDING ABOVE IT ALL  
 10 YORK STREET  
 TORONTO, ONTARIO  
**TRIDEL**  
 4800 DUFFERIN STREET, TORONTO, ONTARIO, M3H 5S9  
 1416.987.3344 1416.987.5586  
**CONSTRUCTION FLOOR P1 MEZZANINE**  
**MUNICIPAL LEVEL A**  
**MECHANICAL**

13-14 project number  
 March 15, 2013 date  
 1:00 scale  
 M.B. POLJKA, AIA. drafter  
 M1-04 sheet

ISSUANCE

GENERAL INFORMATION